


THE NEW ROOF LANTERN IS TO BE SUPPLIED BY 'SKYPOD ROOF' - TYPE - ANTHRACITE GREY PREMIUM (1200mm x 3500mm) ACTIVE BLUE SELF CLEANING GLASS - (1333) (OR OTHER SIMILAR APPROVED SYSTEM TO THE SATISFACTION OF THE HOUSEHOLDER AND THE BUILDING CONTROL OFFICER) (AVAILABILITY OF LANTERN SIZE AND COST OF A BESPOKE SIZED LANTERN IS TO BE INVESTIGATED PRIOR TO PROCEEDING).

FINAL DIMENSIONS AND SETTING OUT OF SUPPORTS TO THE NEW ROOF LANTERN IS TO BE CONFIRMED ON SITE IN LINE WITH THE MANUFACTURERS RECOMMENDATIONS AND CONSTRUCTION DETAILS.

ALL SUPPORTS / CONNECTIONS / WATERPROOFING TO BE IN ACCORDANCE WITH MANUFACTURERS RECOMMENDATIONS TO THE SATISFACTION OF THE BUILDING CONTROL OFFICER. BEAMS 'AA' & 'BB' ARE RECOMMENDED SUPPORTS BUT THE FINAL DESIGN WILL BE TO CONTRACTOR PREFERENCE TO THE BUILDING CONTROL OFFICERS SATISFACTION.

NOTE:
THE FINAL SETTING OUT DIMENSIONS OF THE RINGBEAMS SUPPORTING THE NEW ROOF LANTERNS / KERBED UPSTANDS ARE TO BE IN ACCORDANCE WITH THE MANUFACTURERS DETAILS / RECOMMENDATIONS.

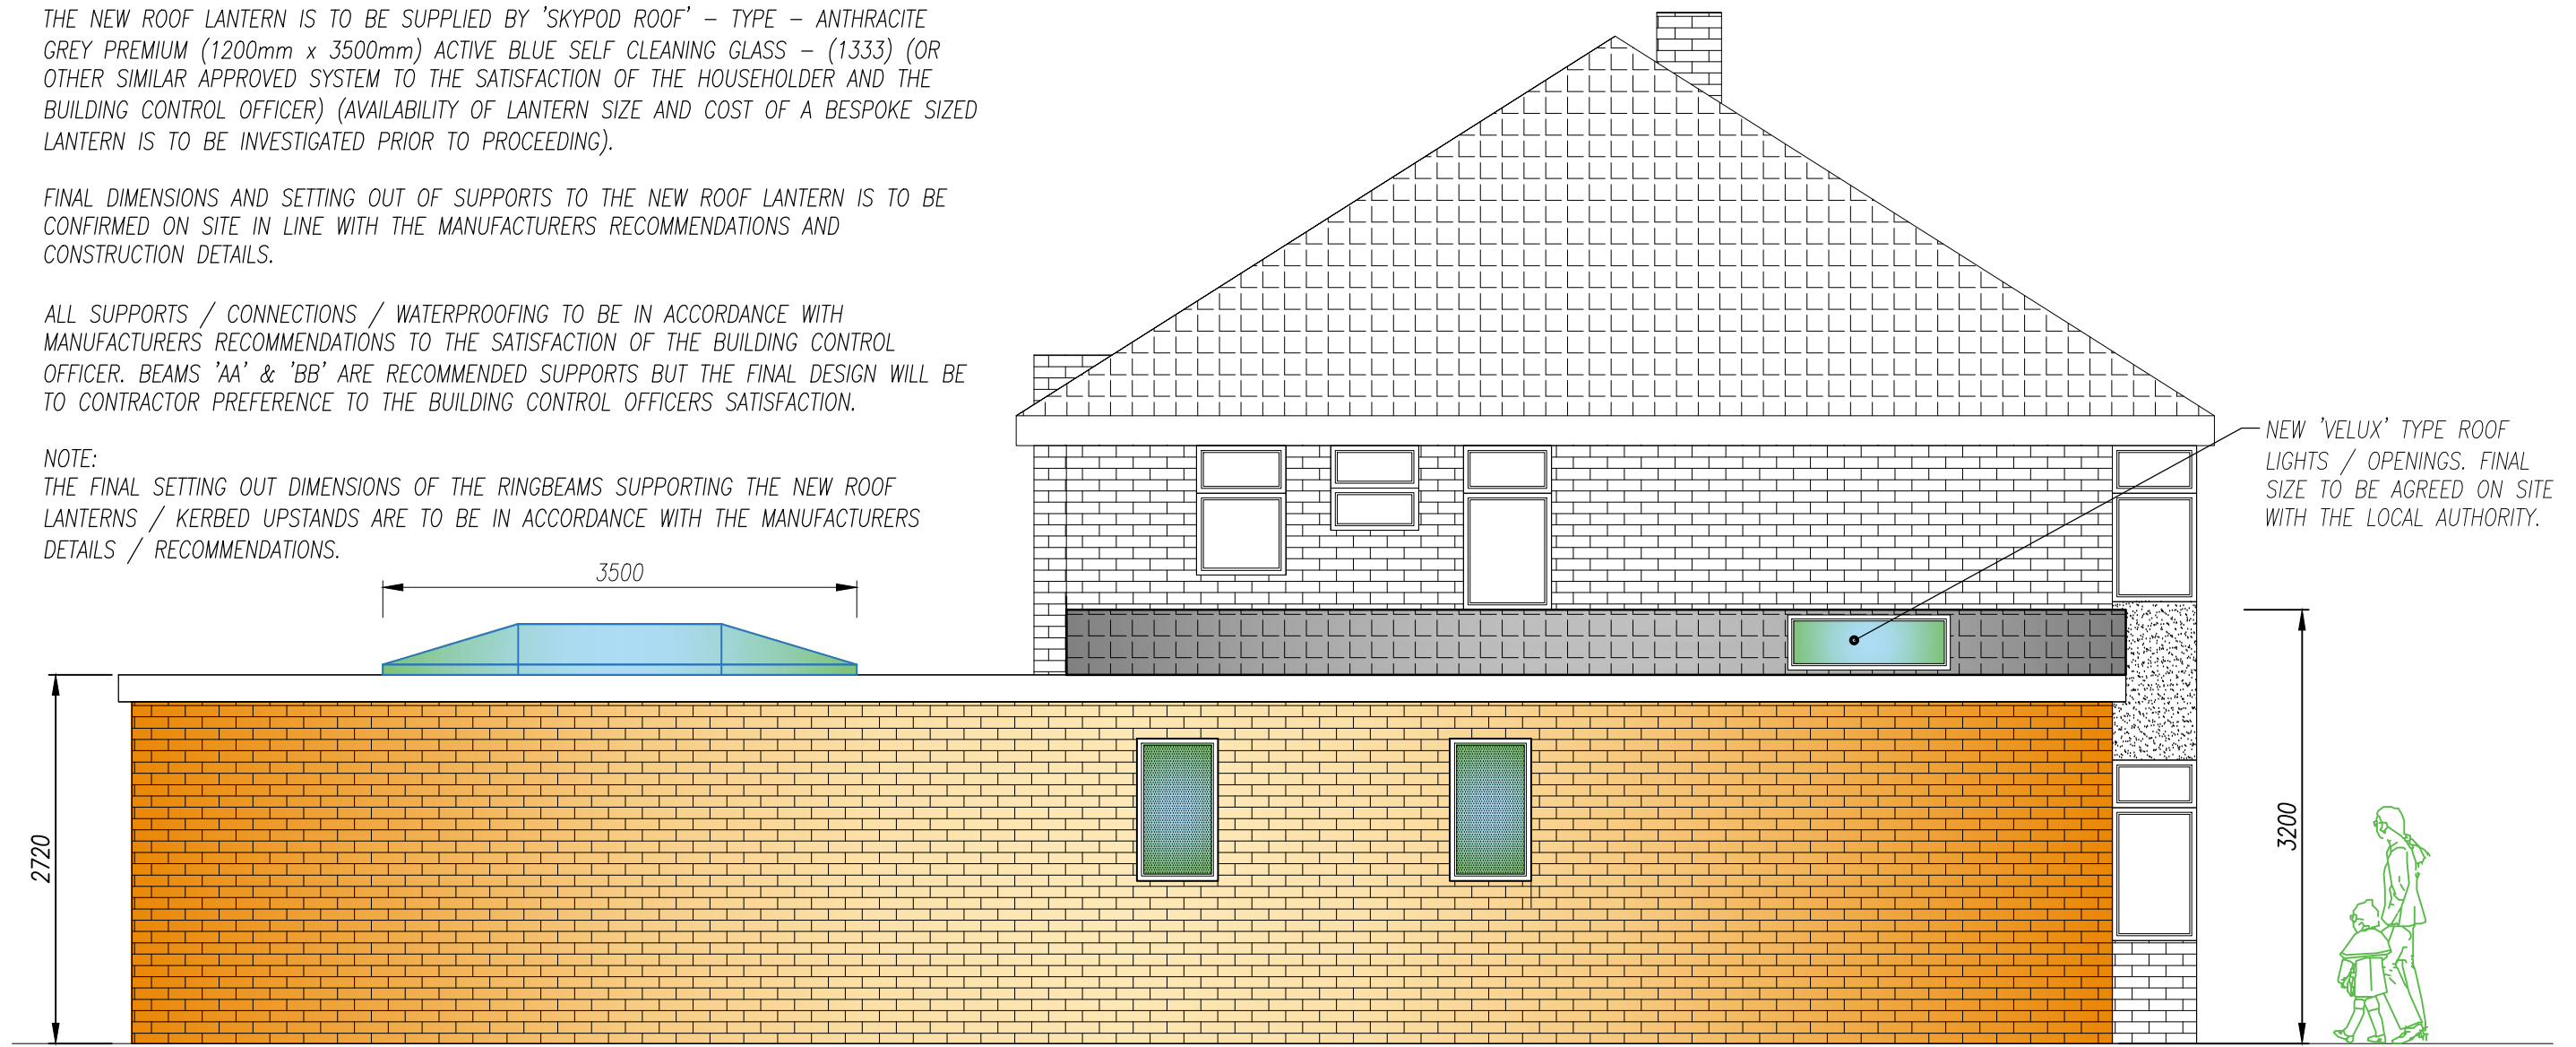

PROPOSED LEFT SIDE ELEVATION (1:50)

AMEND 'A' - THIRD DRAFT FOR
CONTRACTOR DISCUSSIONS /
LOCAL AUTHORITY APPROVALS

LOCATION ADDRESS: 8 PARKFIELD GROVE, MAGHULL L31 7DD		DRAWING TITLE: PROPOSED LEFT SIDE ELEVATION		DATE: MAR 20		SHEET No: 09 OF 14	
		PROJECT DESCRIPTION: - DEMOLISH REAR GARAGE AND PROVIDE A SINGLE STOREY SIDE EXTENSION ALSO COVERING FOOTPRINT OF GARAGE		DRAWING NUMBER: IW/0320/09A			

AMENDMENT 'A' - FEB 2021 - ROOF LIGHT ADDED INCLUDING NEW STEEL BEAMS AND PART FLAT ROOF CONSTRUCTION.

DRG PRINTED AT A3 SIZE