



THE NEW ROOF LANTERN IS TO BE SUPPLIED BY 'SKYPOD ROOF' - TYPE - ANTHRACITE GREY PREMIUM (1200mm x 3500mm) ACTIVE BLUE SELF CLEANING GLASS - (1333) (OR OTHER SIMILAR APPROVED SYSTEM TO THE SATISFACTION OF THE HOUSEHOLDER AND THE BUILDING CONTROL OFFICER) (AVAILABILITY OF LANTERN SIZE AND COST OF A BESPOKE SIZED LANTERN IS TO BE INVESTIGATED PRIOR TO PROCEEDING).

FINAL DIMENSIONS AND SETTING OUT OF SUPPORTS TO THE NEW ROOF LANTERN IS TO BE CONFIRMED ON SITE IN LINE WITH THE MANUFACTURERS RECOMMENDATIONS AND CONSTRUCTION DETAILS.

ALL SUPPORTS / CONNECTIONS / WATERPROOFING TO BE IN ACCORDANCE WITH MANUFACTURERS RECOMMENDATIONS TO THE SATISFACTION OF THE BUILDING CONTROL OFFICER. BEAMS 'AA' & 'BB' ARE RECOMMENDED SUPPORTS BUT THE FINAL DESIGN WILL BE TO CONTRACTOR PREFERENCE TO THE BUILDING CONTROL OFFICERS SATISFACTION.

NOTE:
THE FINAL SETTING OUT DIMENSIONS OF THE RINGBEAMS SUPPORTING THE NEW ROOF LANTERNS / KERBED UPSTANDS ARE TO BE IN ACCORDANCE WITH THE MANUFACTURERS DETAILS / RECOMMENDATIONS.

NEW 'VELUX' TYPE ROOF LIGHTS / OPENINGS. FINAL SIZE TO BE AGREED ON SITE WITH THE LOCAL AUTHORITY.

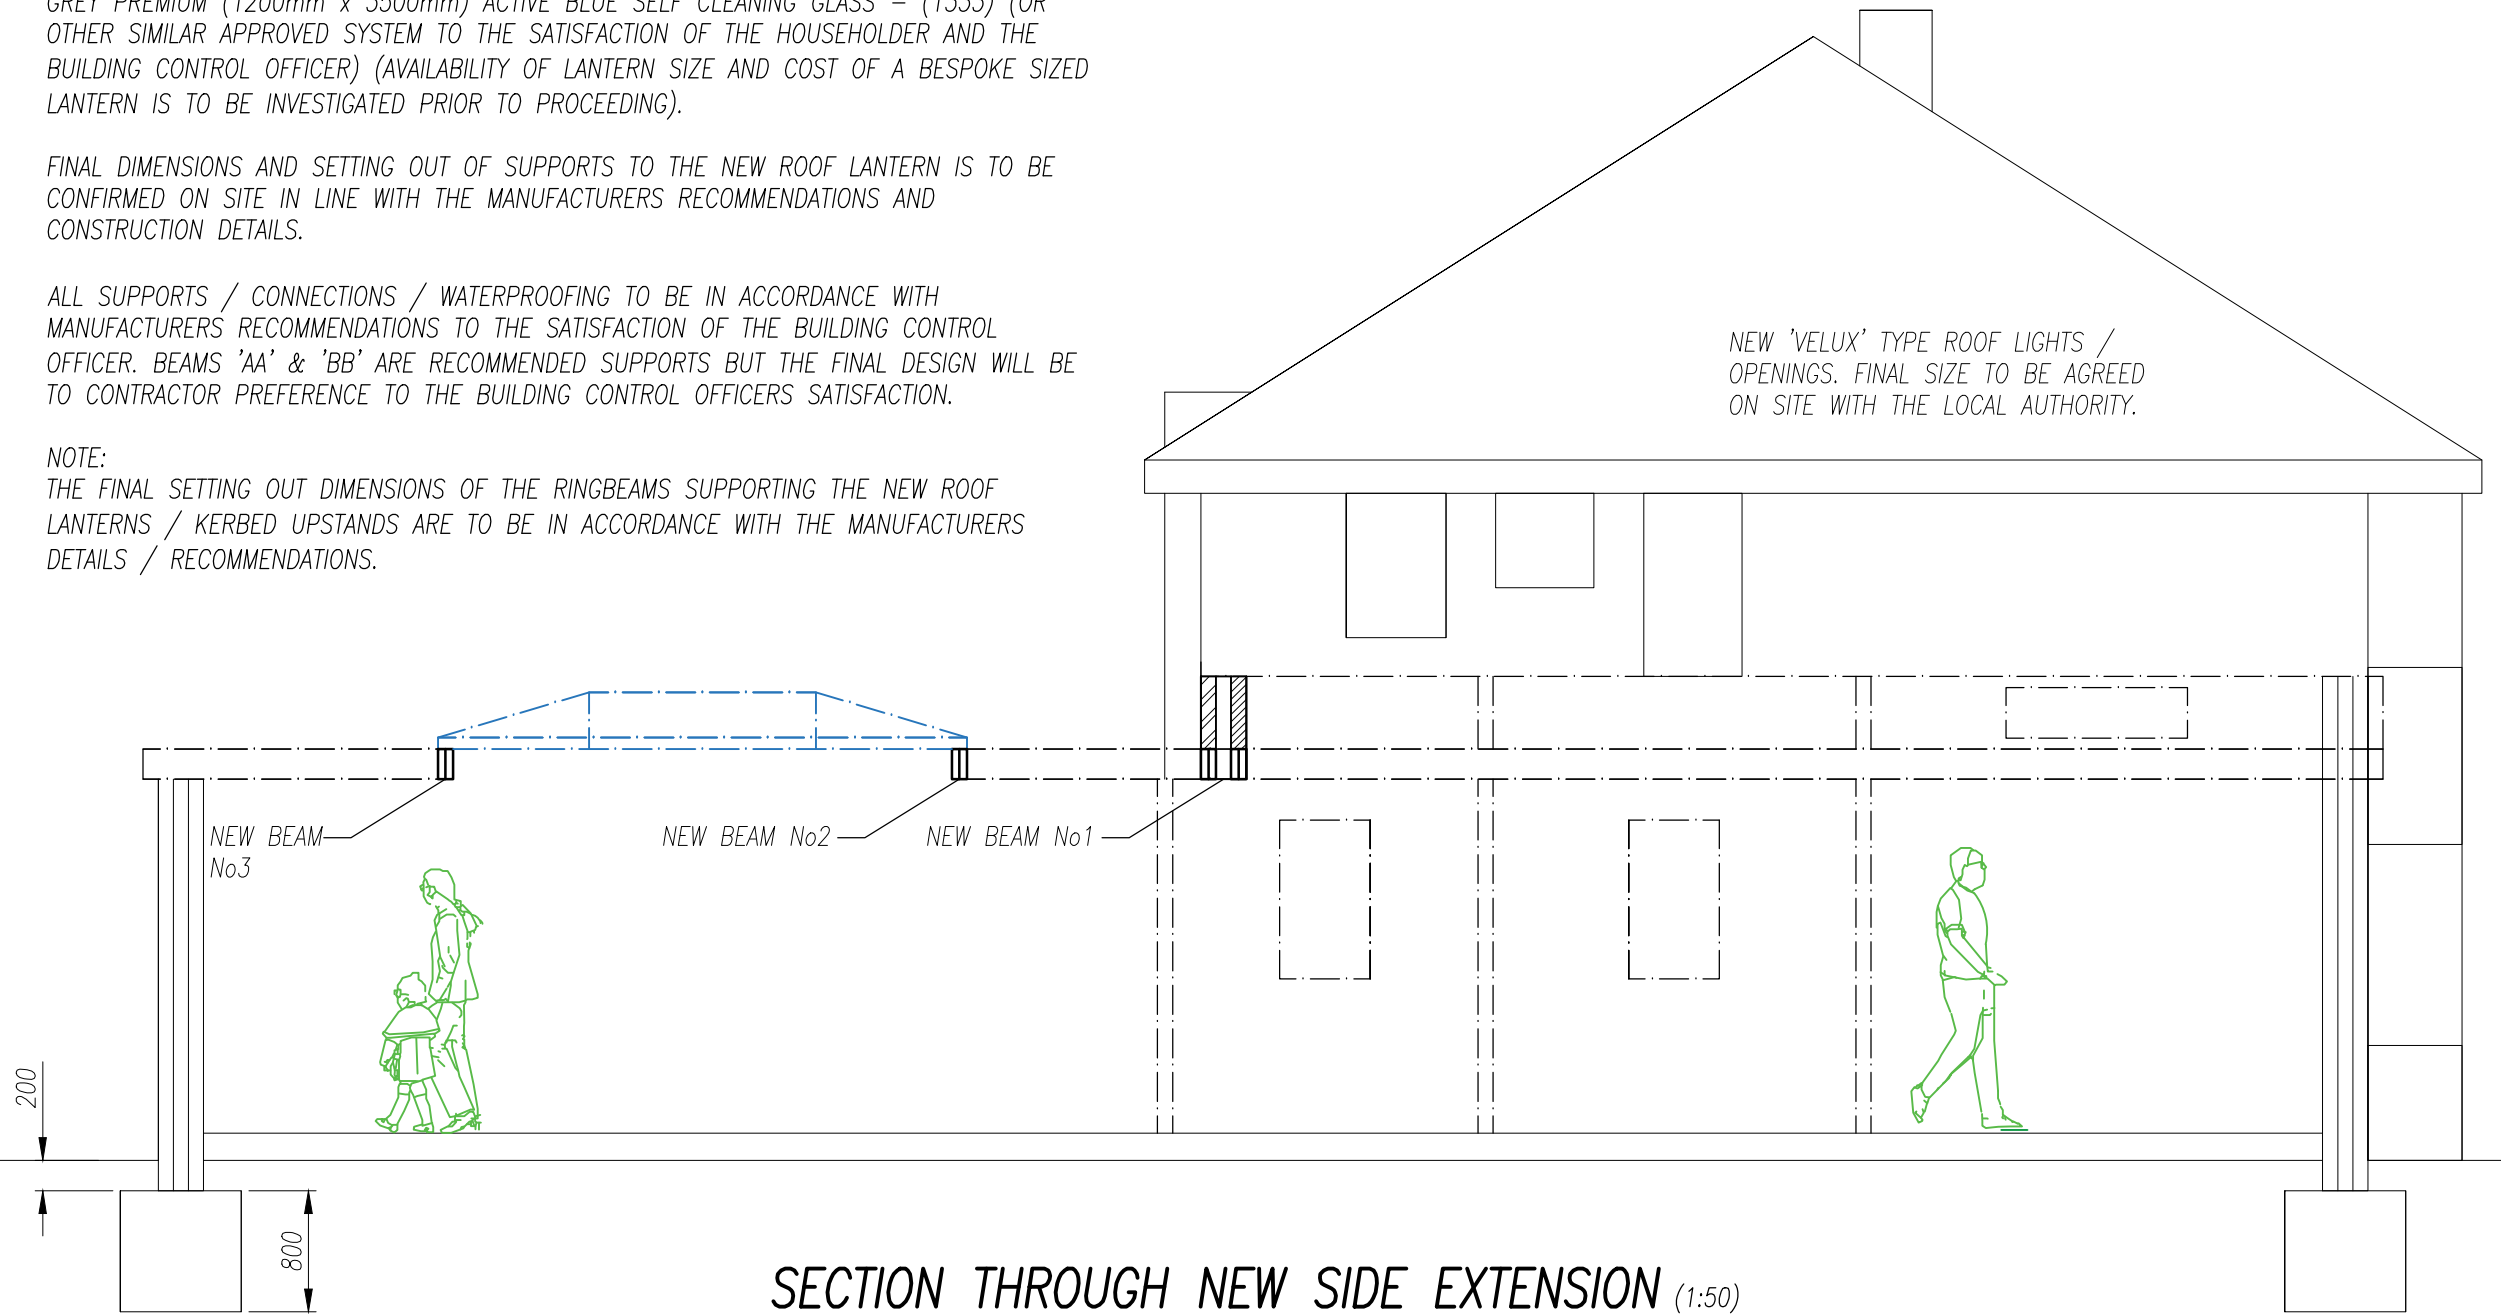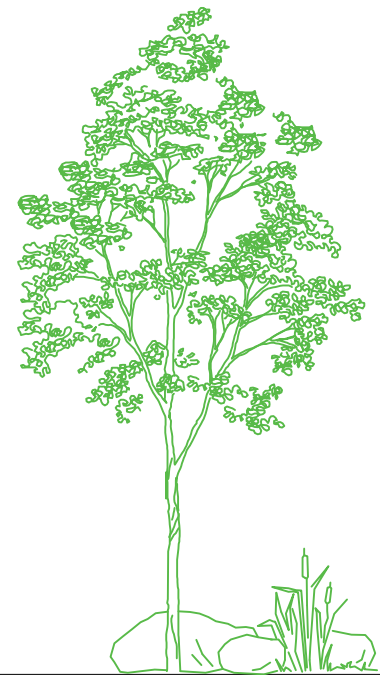

SECTION THROUGH NEW SIDE EXTENSION (1:50)
(INCLUDING PART EXISTING STRUCTURE)

AMEND 'A' - THIRD DRAFT FOR
CONTRACTOR DISCUSSIONS /
LOCAL AUTHORITY APPROVALS

AMENDMENT 'A' - FEB 2021 - ROOF LIGHT ADDED INCLUDING NEW STEEL BEAMS AND PART FLAT ROOF CONSTRUCTION.

DRG PRINTED AT A3 SIZE

LOCATION ADDRESS: 8 PARKFIELD GROVE, MAGHULL L31 7DD	DRAWING TITLE: SECTION THROUGH PROPOSED EXTENSION	DATE: MAR 20	SHEET No: 11 OF 14
	PROJECT DESCRIPTION: - DEMOLISH REAR GARAGE AND PROVIDE A SINGLE STOREY SIDE EXTENSION ALSO COVERING FOOTPRINT OF GARAGE	DRAWING NUMBER: IW/0320/11A	