


All dimensions in millimeters unless otherwise stated  
Angular dimensions to be used as reference only.  
Linear dimensions to take precedence.

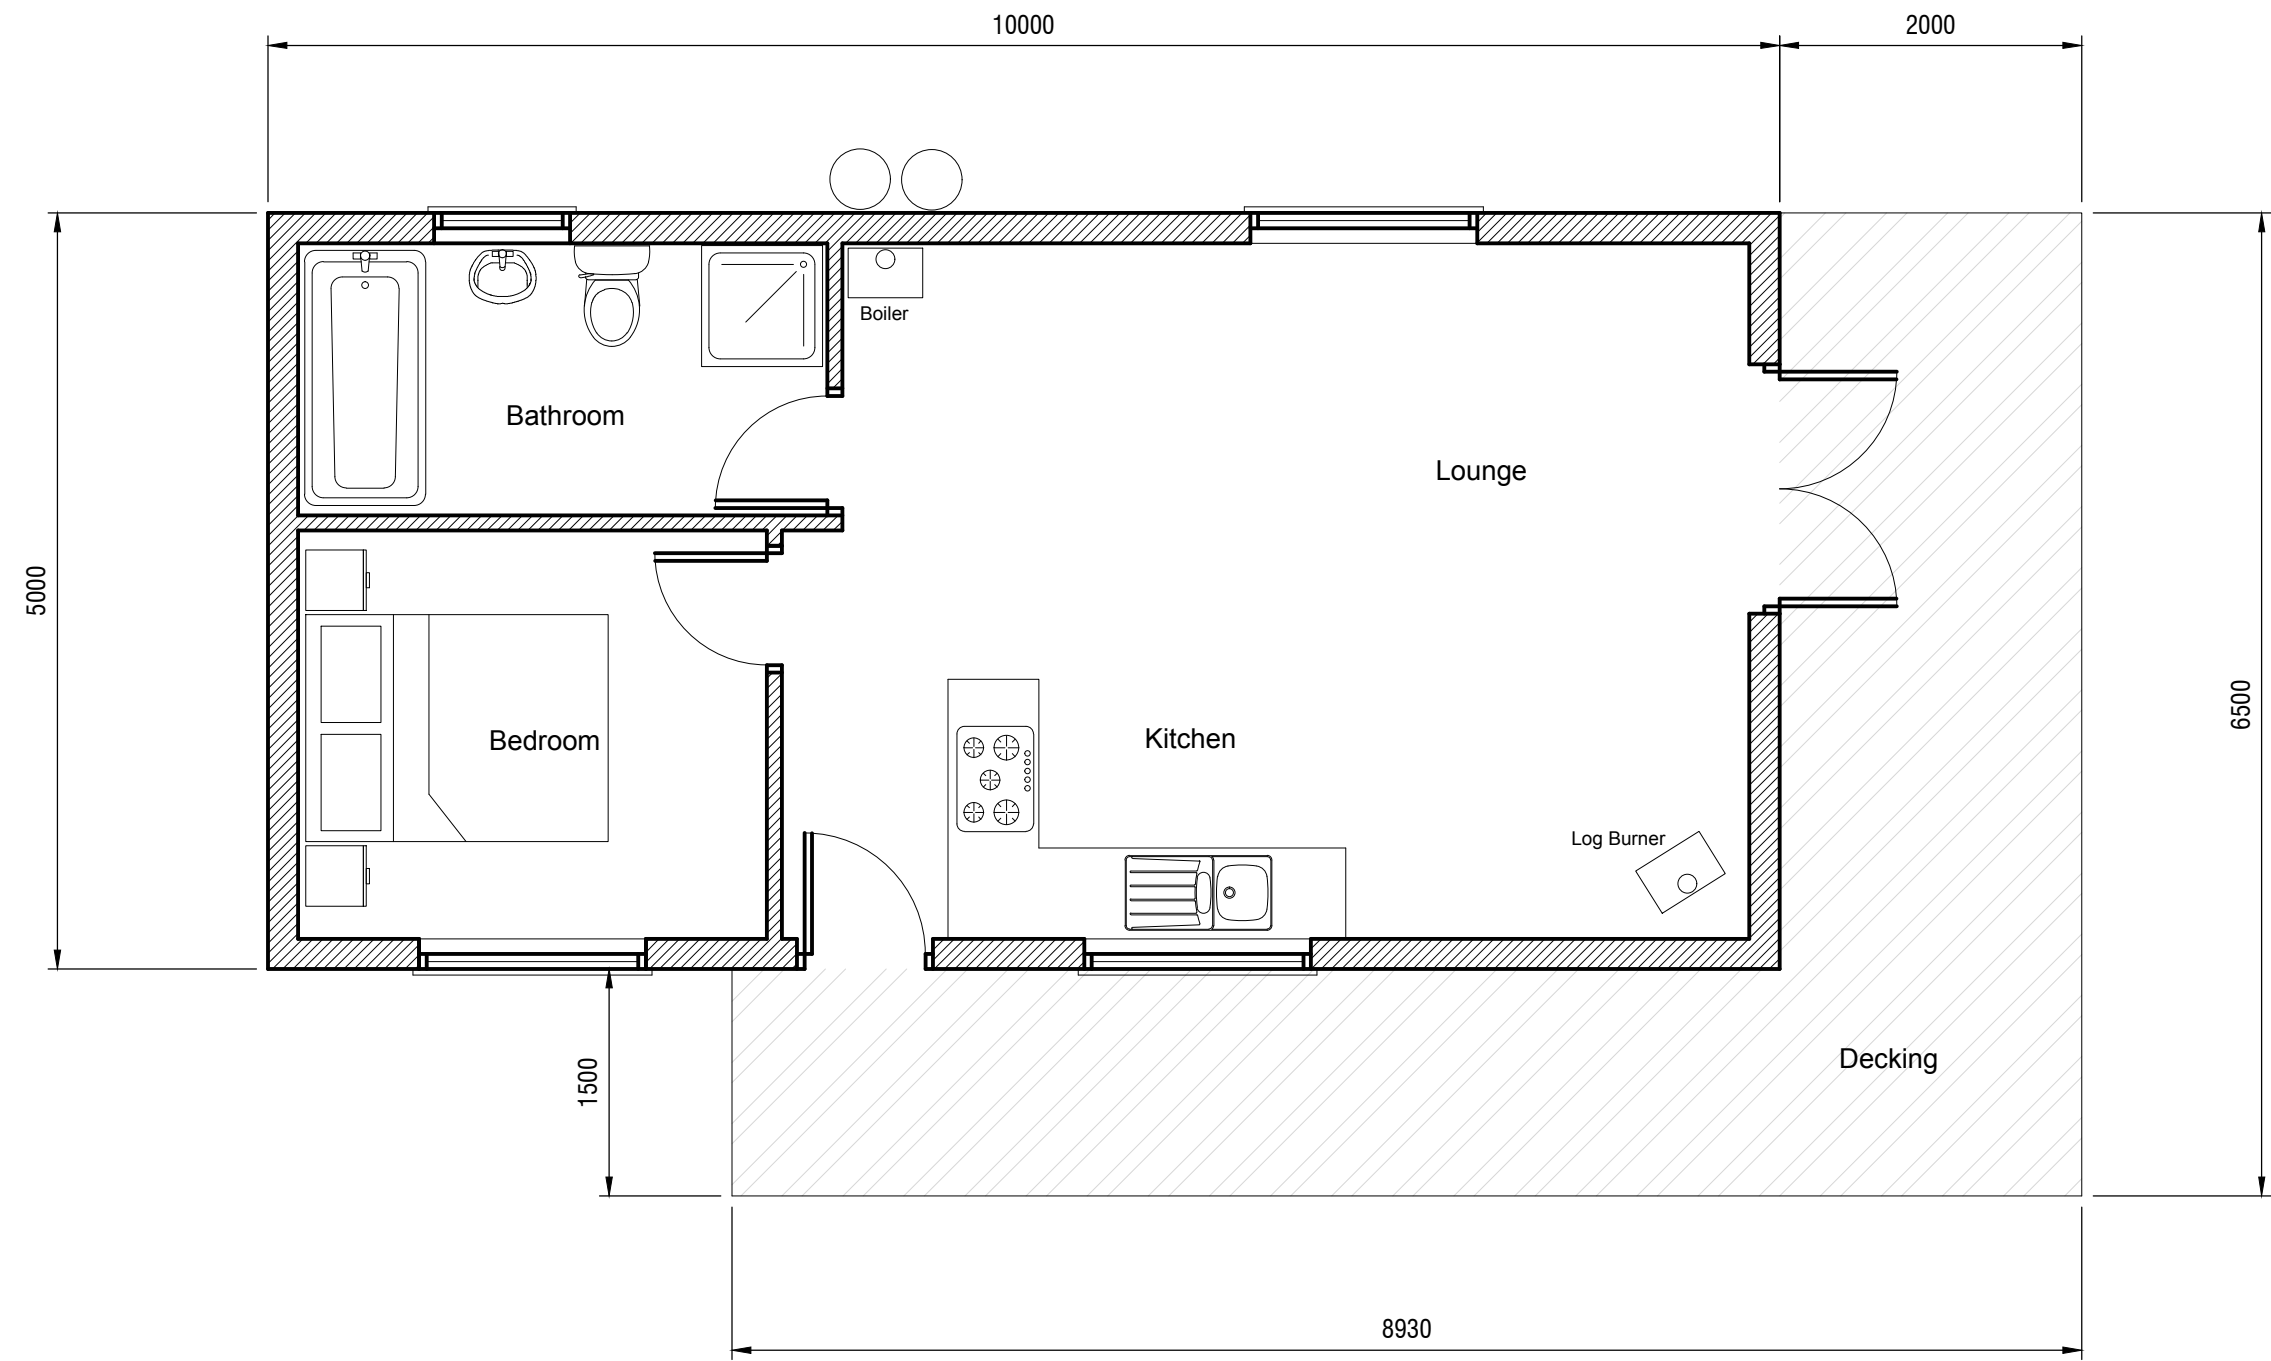

# Proposed Log Cabin Layout 1:50 (A3)

**PSUK**  
PENGUIN SERVICES UK LTD  
**07867 966558**  
buildingplans@sky.com  
www.plan2build.co.uk

Client  
MR & MRS MACDONALD  
Drawn By  
T.B

Project  
UPPER HOUSE  
RHOS Y MEIRCH  
KNIGHTON, LD7 1PD  
Date  
MAR 2021

Title  
PROPOSED LOG CABIN LAYOUT  
Drawing No.  
1468-01  
Scale  
A3 @ 1:50