



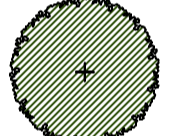
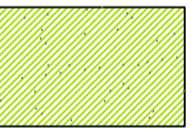


Existing naturally generated trees (predominantly sycamore and ash) to be cleared from banks of redundant basin, retaining individual mature trees indicated as specimens. basin to be filled with soil material and seeded with wildflower meadow mix

Proposed watercourse

Proposed pond

Existing woodland belt retained

**KEY:**

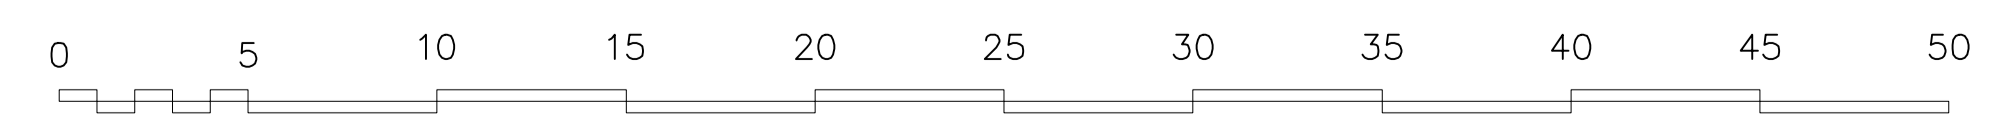
-  Existing trees
-  Existing hedgerow
-  Proposed specimen native trees (lime and oak)
-  Meadow area to be seeded with Emorsgate 'EM1' or equivalent grass seed mix
-  Pond and watercourse banks to be seeded with Emorsgate 'EP1' or equivalent grass seed mix
-  Proposed pond

- Abbreviations:**
- As - Ash (*Fraxinus excelsior*)
  - Be - Beech (*Fagus sylvatica*)
  - HC - Horse Chestnut (*Aesculus hippocastanum*)
  - Li - Lime (*Tilia sp.*)
  - OE - Oak, English (*Quercus robur*)
  - Sy - Sycamore (*Acer pseudoplatanus*)
  - Wi - Willow (*Sp.*)

Revisions :

 Land & Sculpture Design Partnership  
LANDSCAPE ARCHITECTURE · SCULPTURE · ARBORICULTURE

CLIENT : Thurlow Estate  
SITE : Former Pond - Bury Road, Thurlow  
DRG : Replacement tree plan  
DRN BY : GH  
SCALE : 1:200 @ A1  
DATE : February 2021  
No : LSDP 1408-02



OCTAGON HOUSE · THE WATER RUN · HITCHAM · IPSWICH · IP7 7LN  
T : 01449 740272 · E : LSDP@btinternet.com