
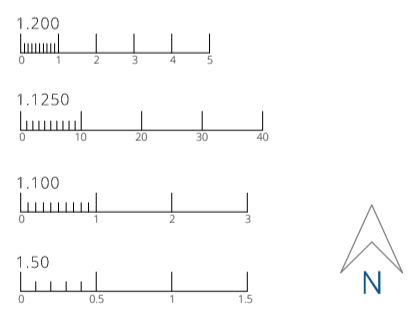
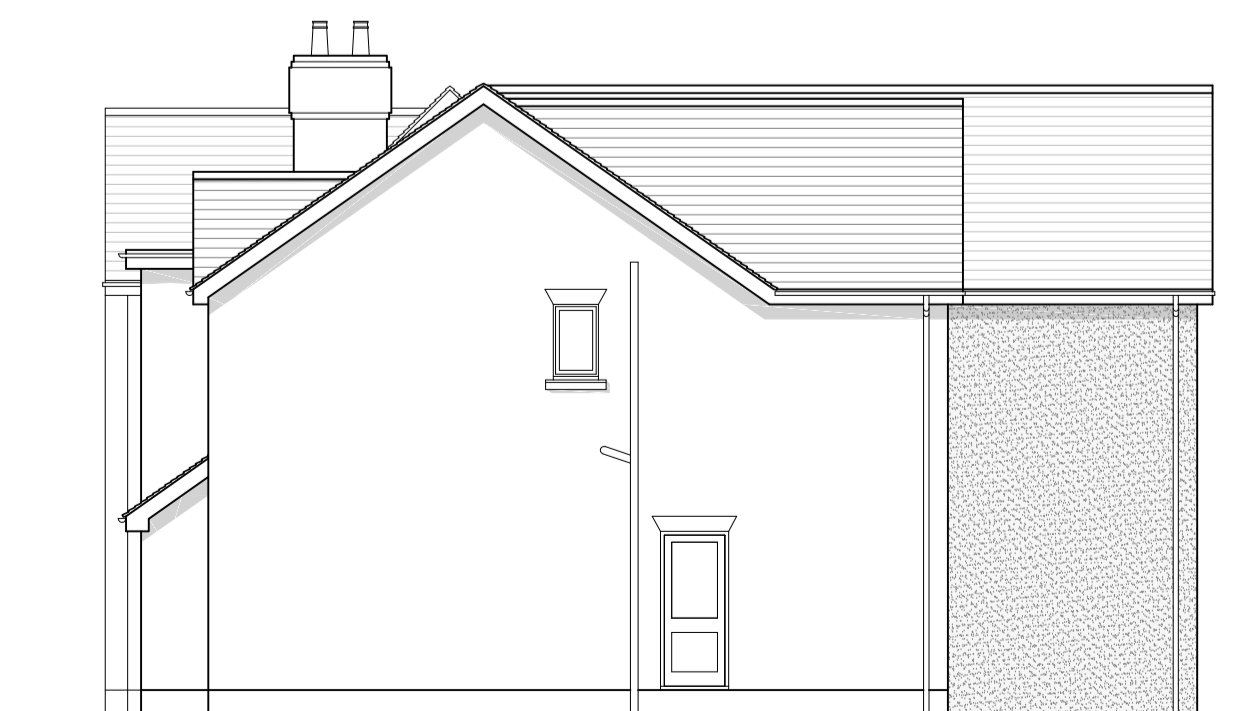
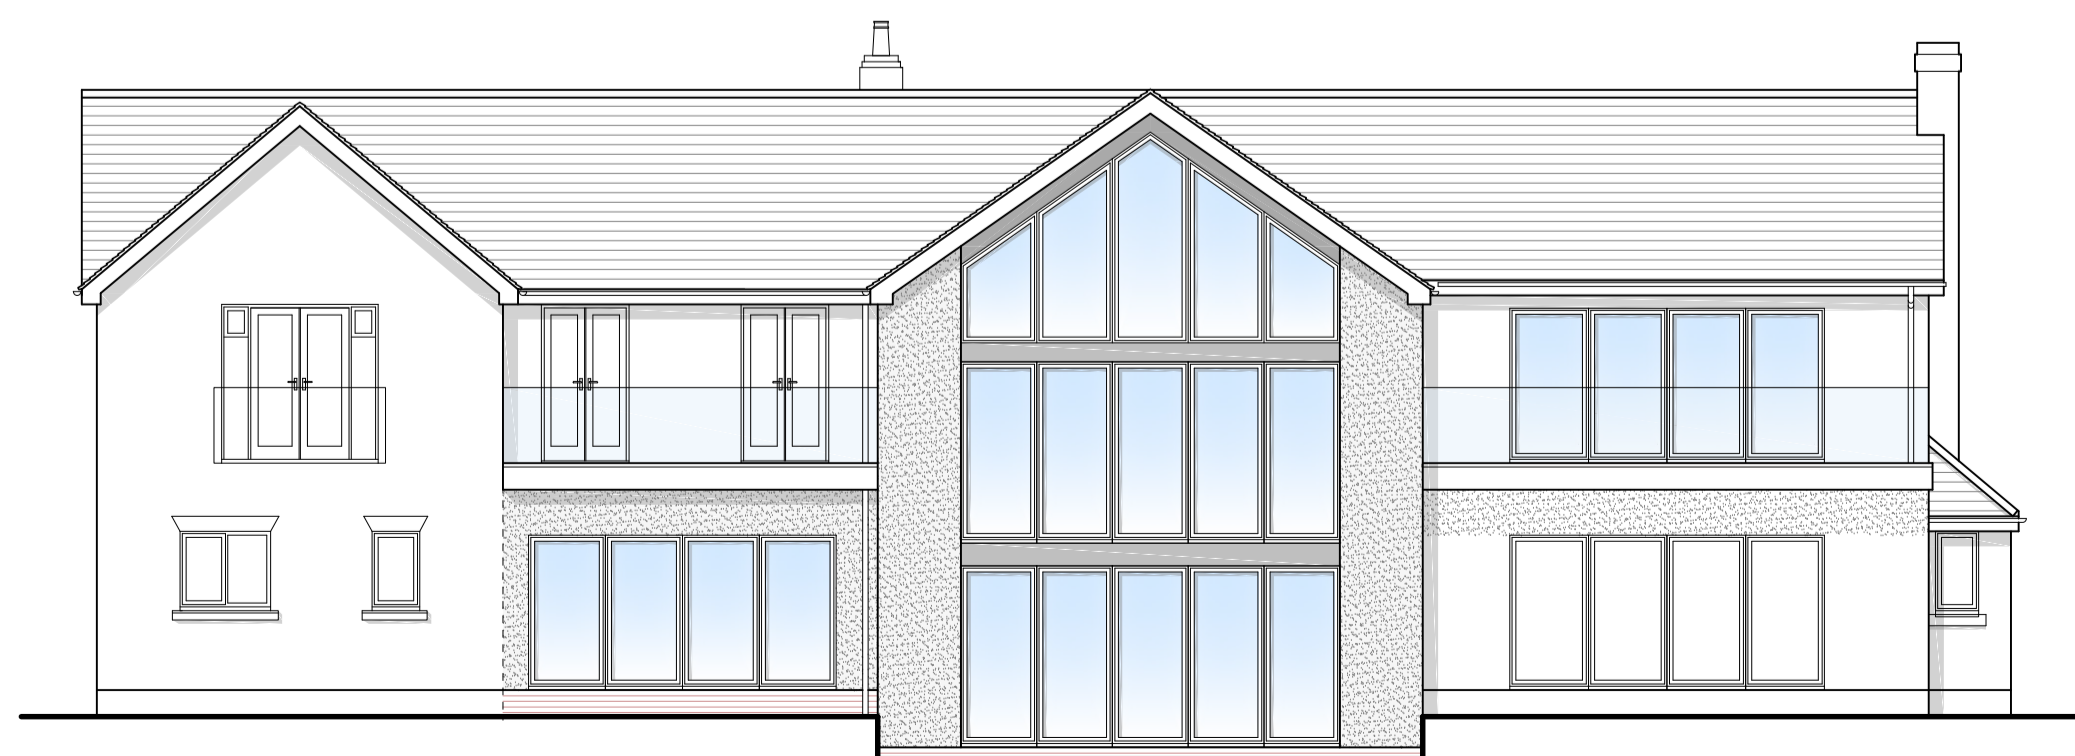
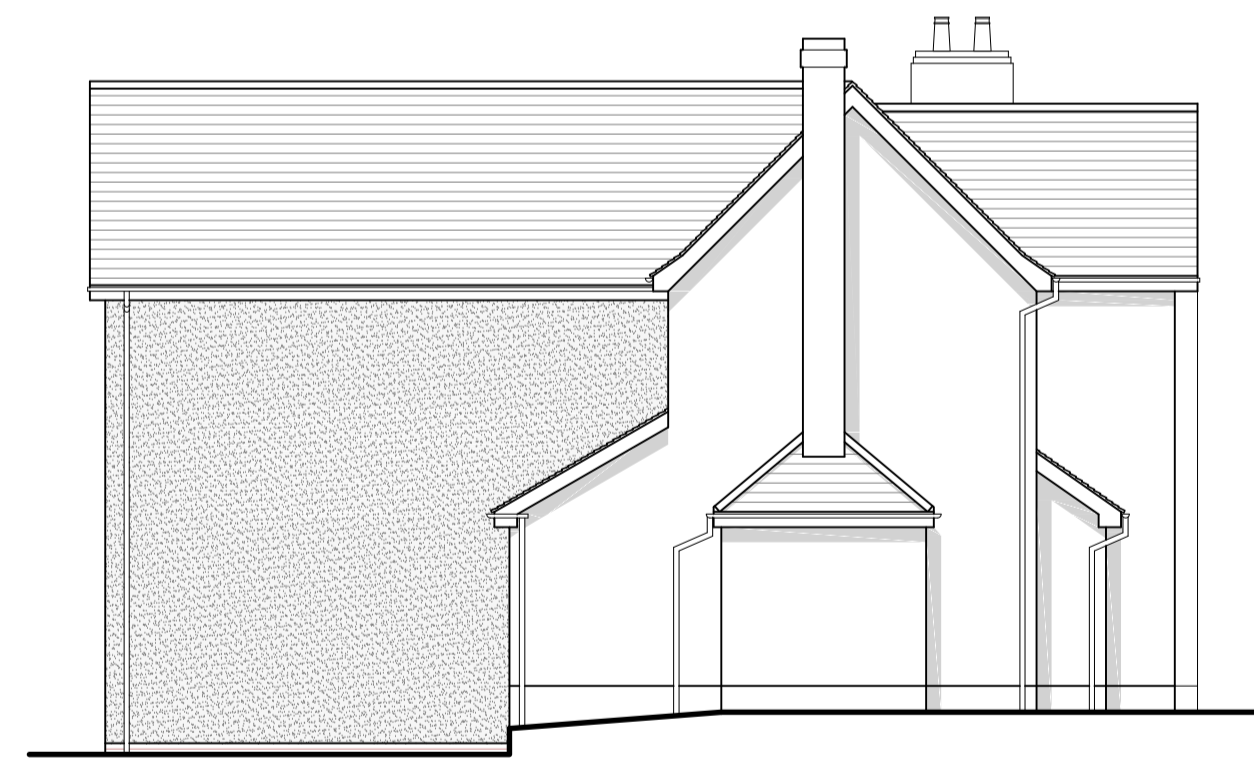


BLOCK PLAN AS PROPOSED | Scale 1:200

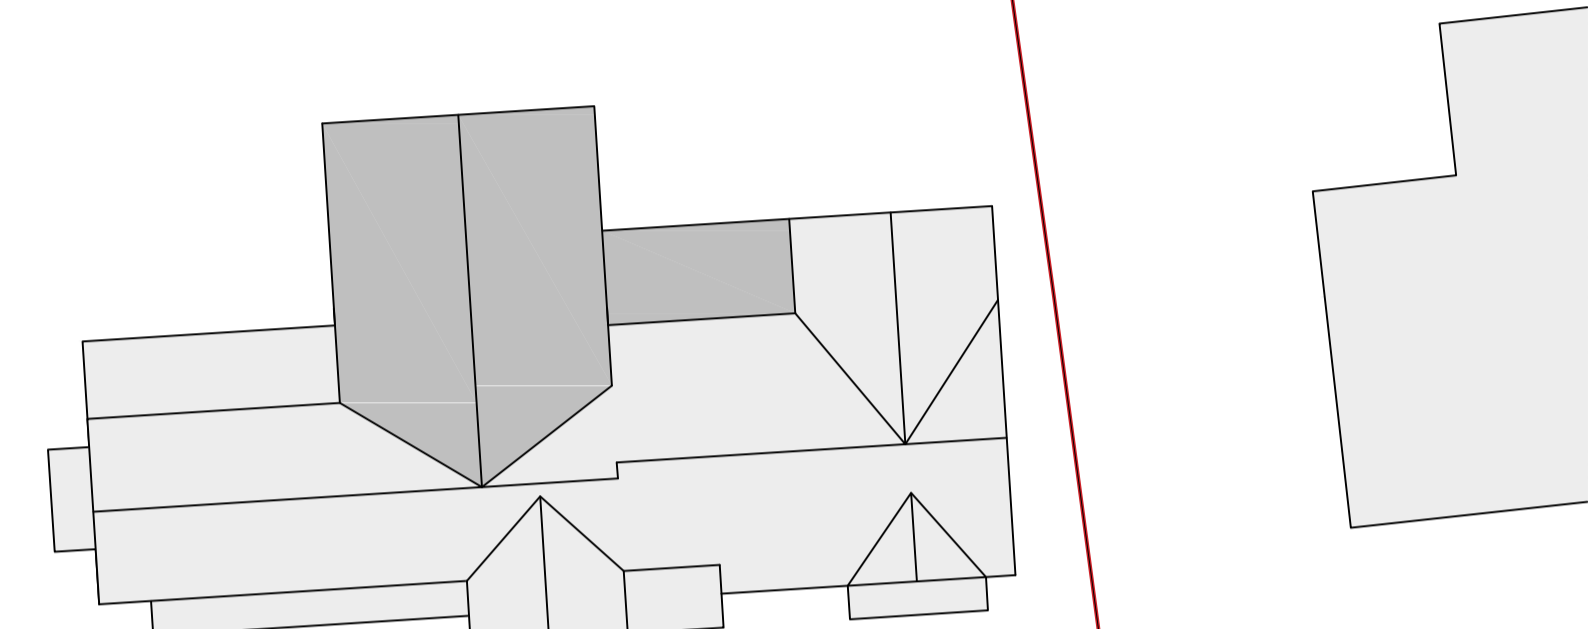

**PROPOSED EXTENSION'S**  
 13 New Wood Lane  
 Blakedown  
 Kidderminster  
 DY10 3LD  
 Ms S Fewtrell

Scales 1:50, 1:100, 1:200 & 1:1250 on A1  
 Date November 2020

© This drawing and the design depicted in it are the copyright of the designer and may not be reproduced except by written permission.  
 Ordnance Survey © Crown Copyright 2020  
 All rights reserved. Licence number 100022632

**ENGINEERING and BUILDING DESIGN**

ENGINEERING and BUILDING DESIGN Ltd  
 The Old Snuff Mill Warehouse  
 Park Lane, Stredley, Works.  
 DY12 2EL  
 01299 492020  
 07528 579724  
 www.enbdesign.co.uk  
 info@enbdesign.co.uk

20-3749/02

