




FRONT (NORTH WEST) ELEVATION

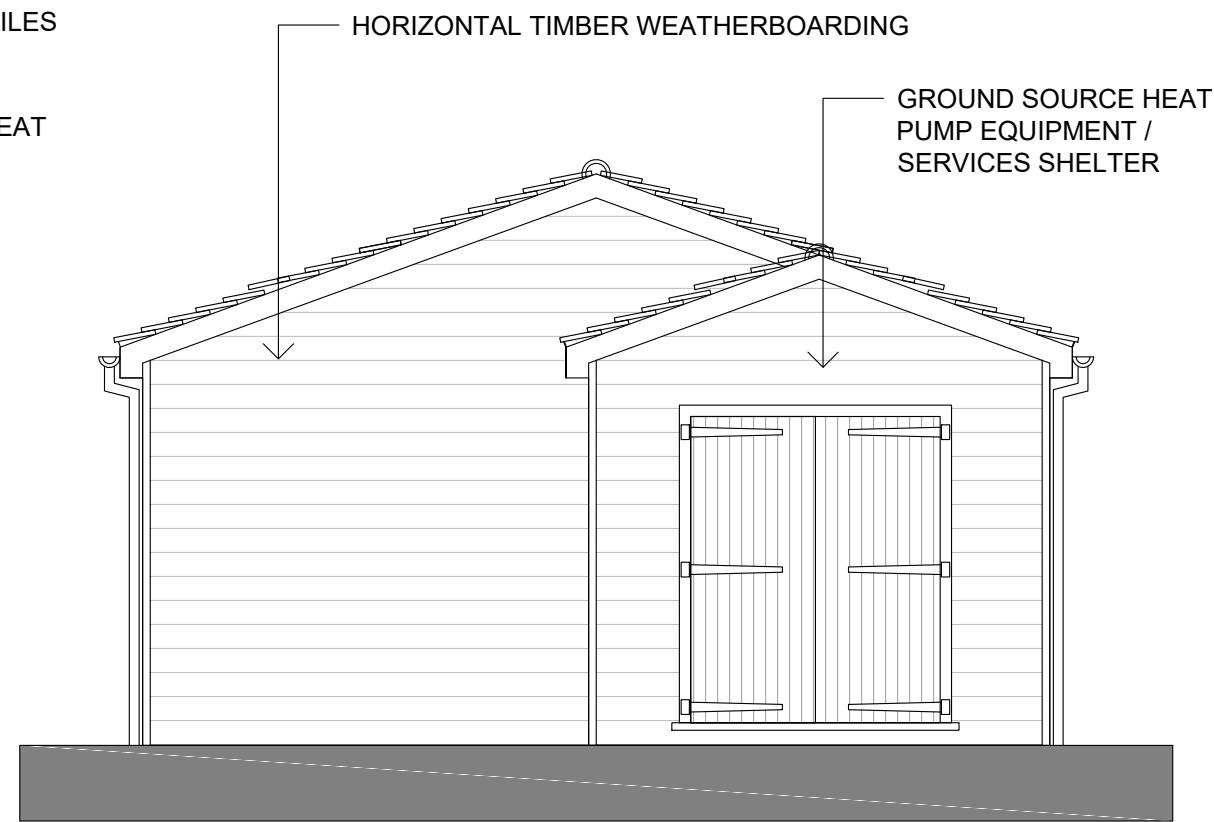

SIDE (SOUTH WEST) ELEVATION

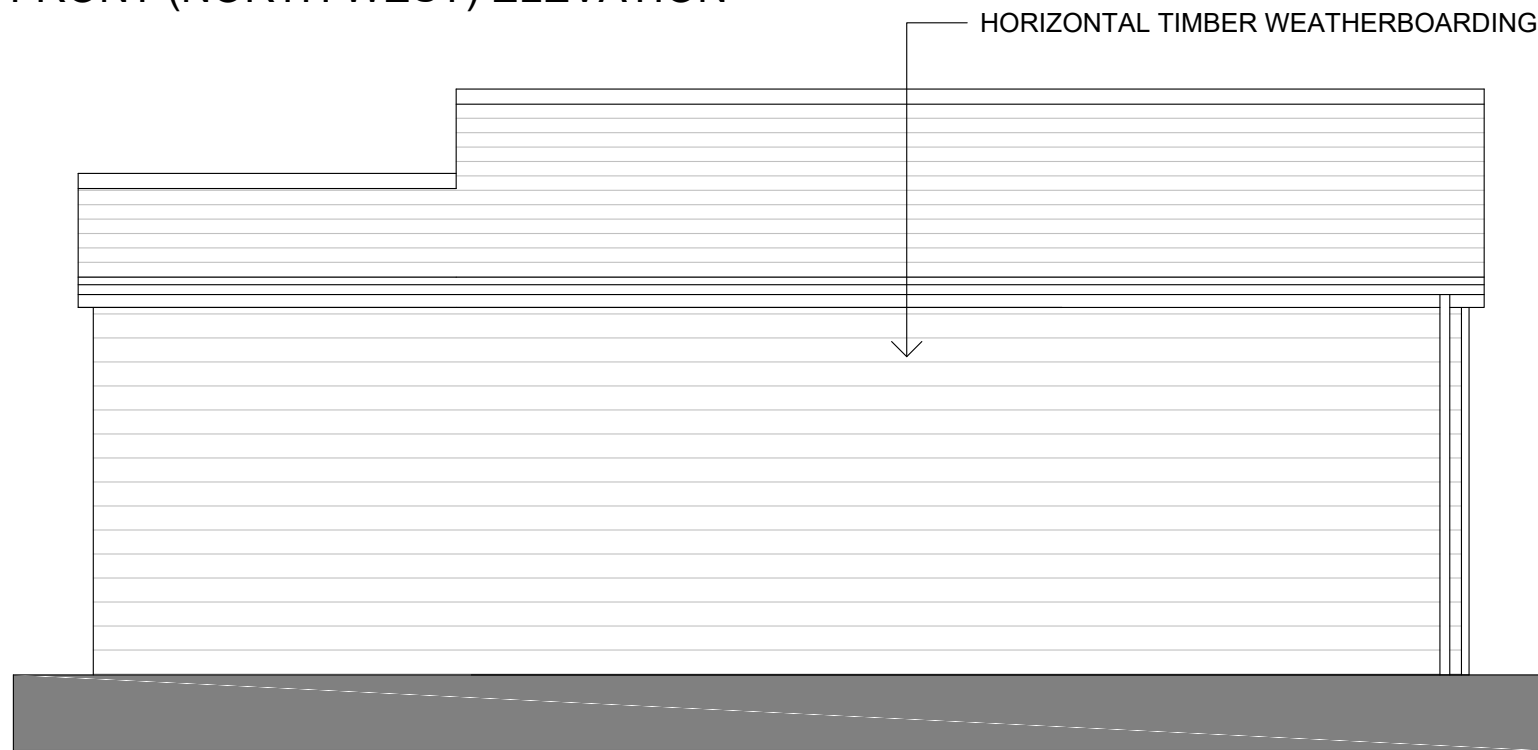


REAR (SOUTH EAST) ELEVATION

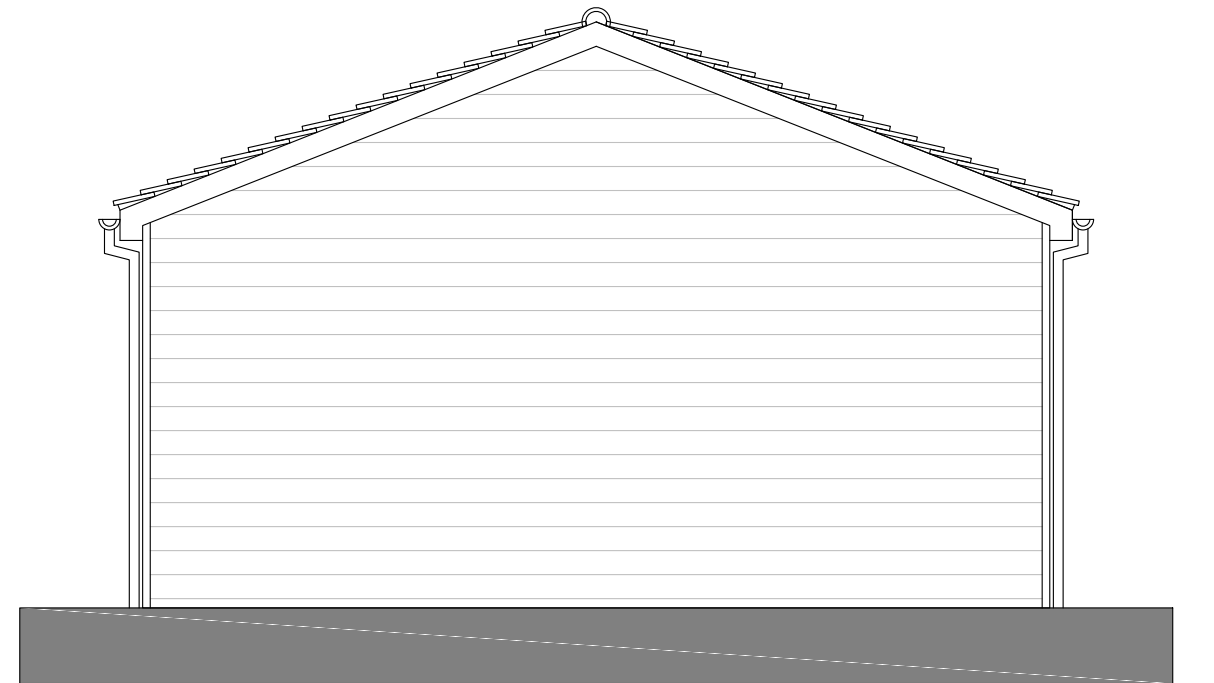

SIDE (NORTH EAST) ELEVATION

# PROPOSED TIMBER FRAMED GARAGE

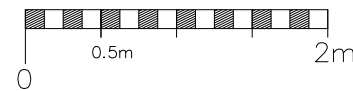

**K V B** ARCHITECTS  
**K V B Architects Ltd**  
 Chartered Architects  
 9 High Street  
 Tring, Herts  
 HP23 5AH  
 Tel: +44 (0)1442 824691  
 Email: greg@kvbarchitects.co.uk  
 www.kvbarchitects.co.uk

CLIENT  
**Mr & Mrs Valentine**  
 PROJECT  
**Treasures, Drayton Beauchamp,  
 Buckinghamshire, HP22 5LS**  
 TITLE  
**Proposed Garage Elevations**

SCALE <b>1:50 @ A3</b>	DATE <b>18.03.21</b>
DRAWN <b>OE</b>	CHECKED <b>GB</b>
DRAWING NO.	<b>213</b>
JOB NO. <b>2019KEjV/gb</b>	REVISION <b>B</b>