

chitects Ltd
d Architects
treet
rts. HP23 5AH
(0)1442 824691
(0)1442 827403
7711 599960
reg@kvbarchitects.co.uk

SITE REF:

DRAWING NO:
KVB / 303

DI:


CHECKED BY:

DATE: 06/01/21

NOTE: FOUNDATION DEPTHS SUBJECT
TO BUILDING CONTROL APPROVAL
DEPTHS NOT TO SCALE

900 deep at centre.
(REFER TO SECTION)

DITCH

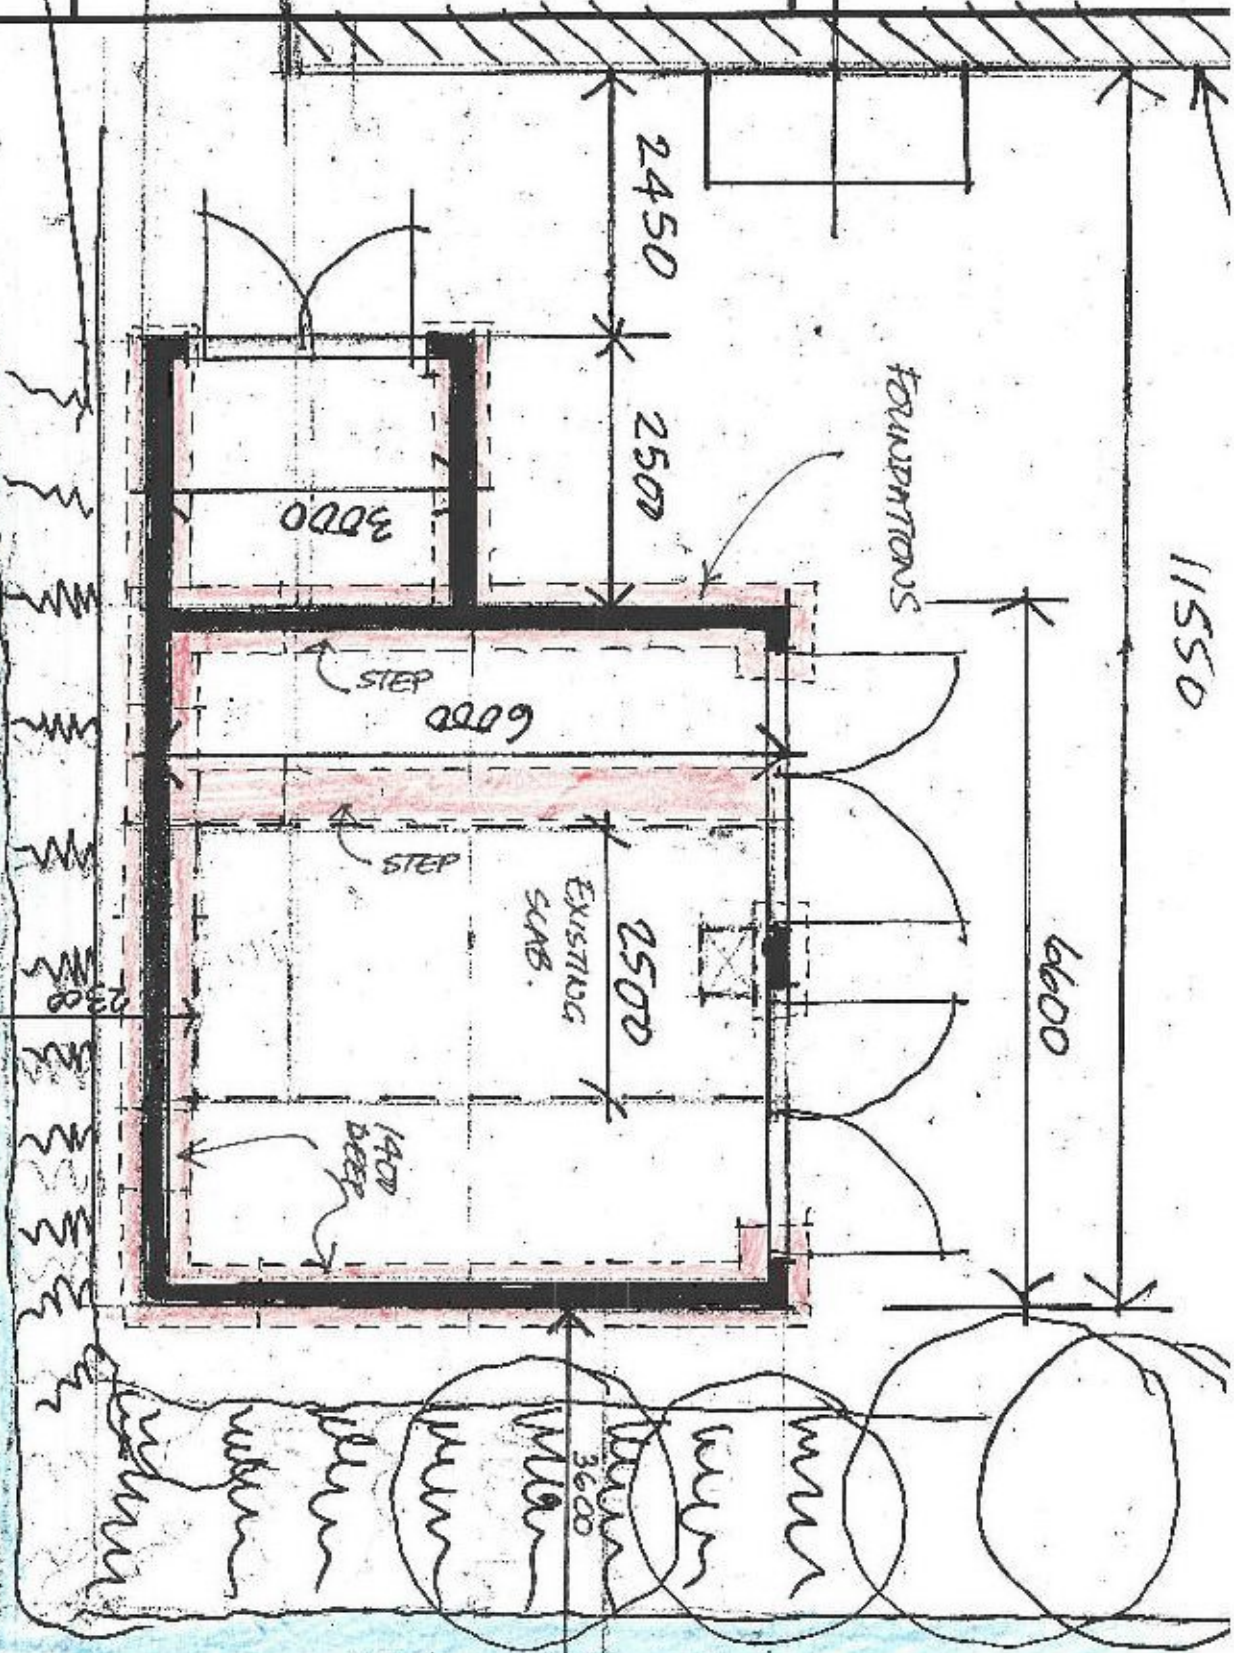

DITCH 1200 deep at centre.

REFER TO DRWG 304 FOR SCALED LAYOUT



Gregory Bradfield, CEng, CIBA, CEM
 Director
 KVB Architects Ltd
 Chartered Architects
 9, High Street
 Tring, Herts. HP23 5AH
 Tel: +44 (0)1442 824691
 Fax: +44 (0)1442 827400
 Mobile: 07711 000000
 Email: greg@kvbarchitects.co.uk

JOB REF:

DATE:

SITE REF:

PAGE:

REV:


BY:

CHECKED BY:


DATE:

06/01/21

TREASURES.

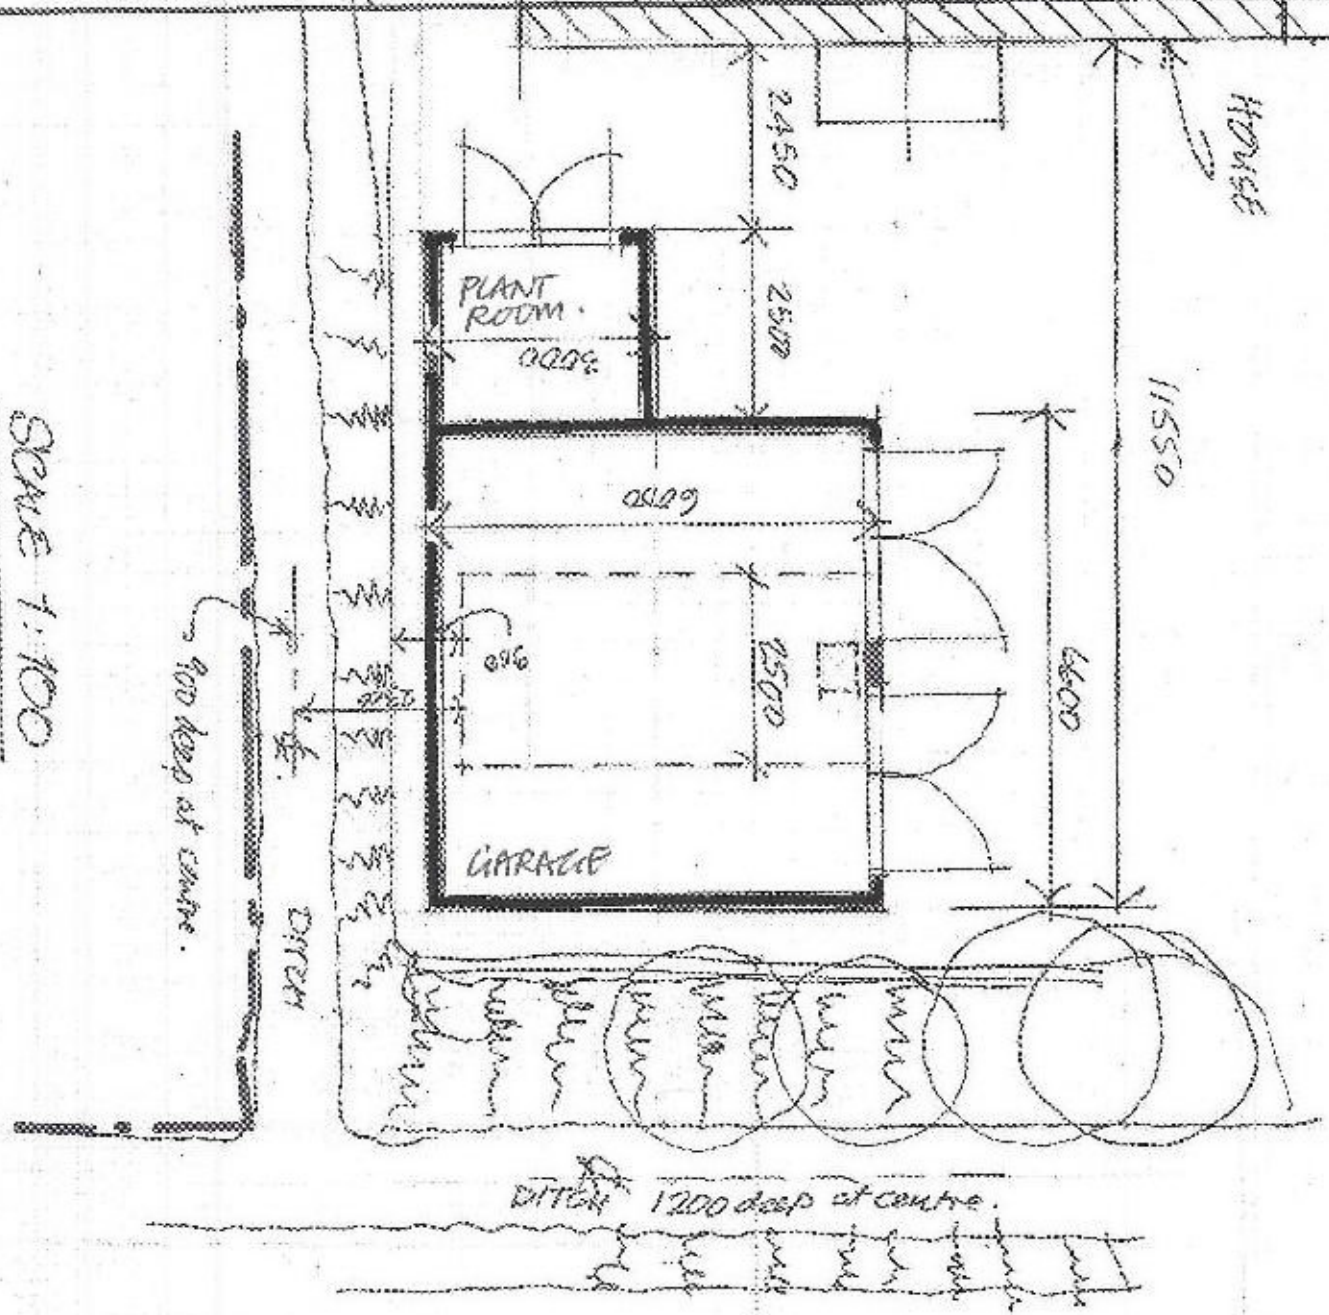

KVB DRAINING 304

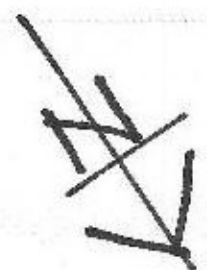



Gregory Basmedjian, Cert.Arch RIBA MRCA
Director

K V B Architects Ltd
Chartered Architects
8 High Street
179c, Herts, HP23 9AH
Tel: +44 (0)1442 824631
Fax: +44 (0)1442 827408
Mobile: 07711 509900
Email: greg@kvbarchitects.co.uk

JOB REF:

DATE: 09/11/2020

SITE REF:

'TREASURES'
DRAYTON BEAUCHAMP, A.P.

PAGE:

REV:

BY:

CHECKED BY:

DATE:

13/11/2020

REVISED 13/11/20
REVISED 06/01/21

DRAWING
KVB/305

PERSPECTIVE VIEW

6600

2500

13000

'ASHMOORE'
TILES (MURPLEY)
TO MATCH HOUSE

CINEMA
6x6.6m

STORE

PLAN

2500

3000

HORSE

ELEVATIONS

1500

2100

2300 PITCH

SHED FOR
GSHF EQUIPMENT/
SERVICES
FOUNDED IN
HORIZONTAL
IDENTIFIED FORWARDING
TO MATCH EXISTING



Gregory Basmadjian, Cert.Arch RIBA RIBA
Director

KVB Architectural Ltd
Chartered Architects
9 High Street
Wing, Hans, HP25 5AH
Tel: +44 (0)1442 804091
Fax: +44 (0)1442 827403
Mobile: 07711 599960
Email: greg@kvbarchitects.co.uk

JOB REF:

DATE:

SITE REF:

TREASURES GARAGE

PAGE:

REV:

BY:


CHECKED BY:

DATE:

06/01/21

DRWG. 1/2

DRAWING
KVB / 306

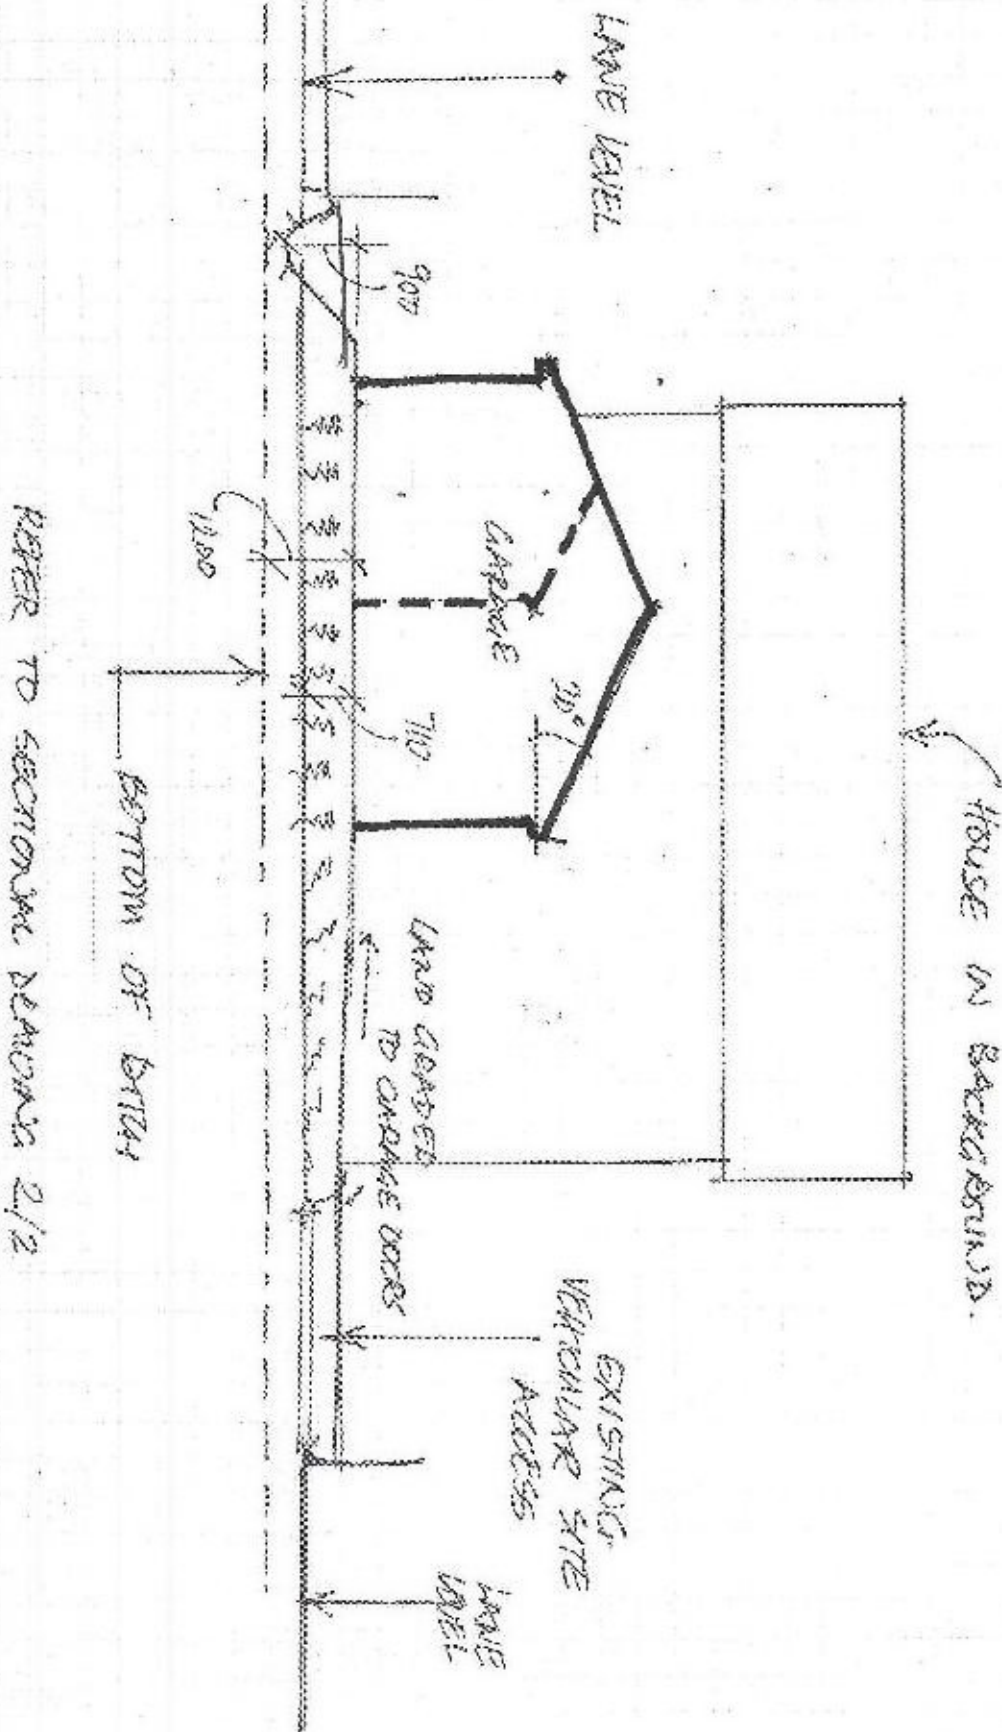



Gregory Basmdjian, Cert.Arch RIBA MRSA
Director

KV B Architects Ltd
Chartered Architects
2 High Street
Tring, Herts. HP23 5AU
Tel: +44 (0)1442 324691
Fax: +44 (0)1442 837432
Mobile: 07711 599980
Email: greg@kvbarchitects.co.uk

JOB REF:

DATE:

SITE REF:

'TREASURES'
SECTION

PAGE:

REV:

BY:

CHECKED BY:

DATE: 5/01/2021
DRAWG - 2/2

DRAWING
KVB / 307

