




Front Elevation - Existing

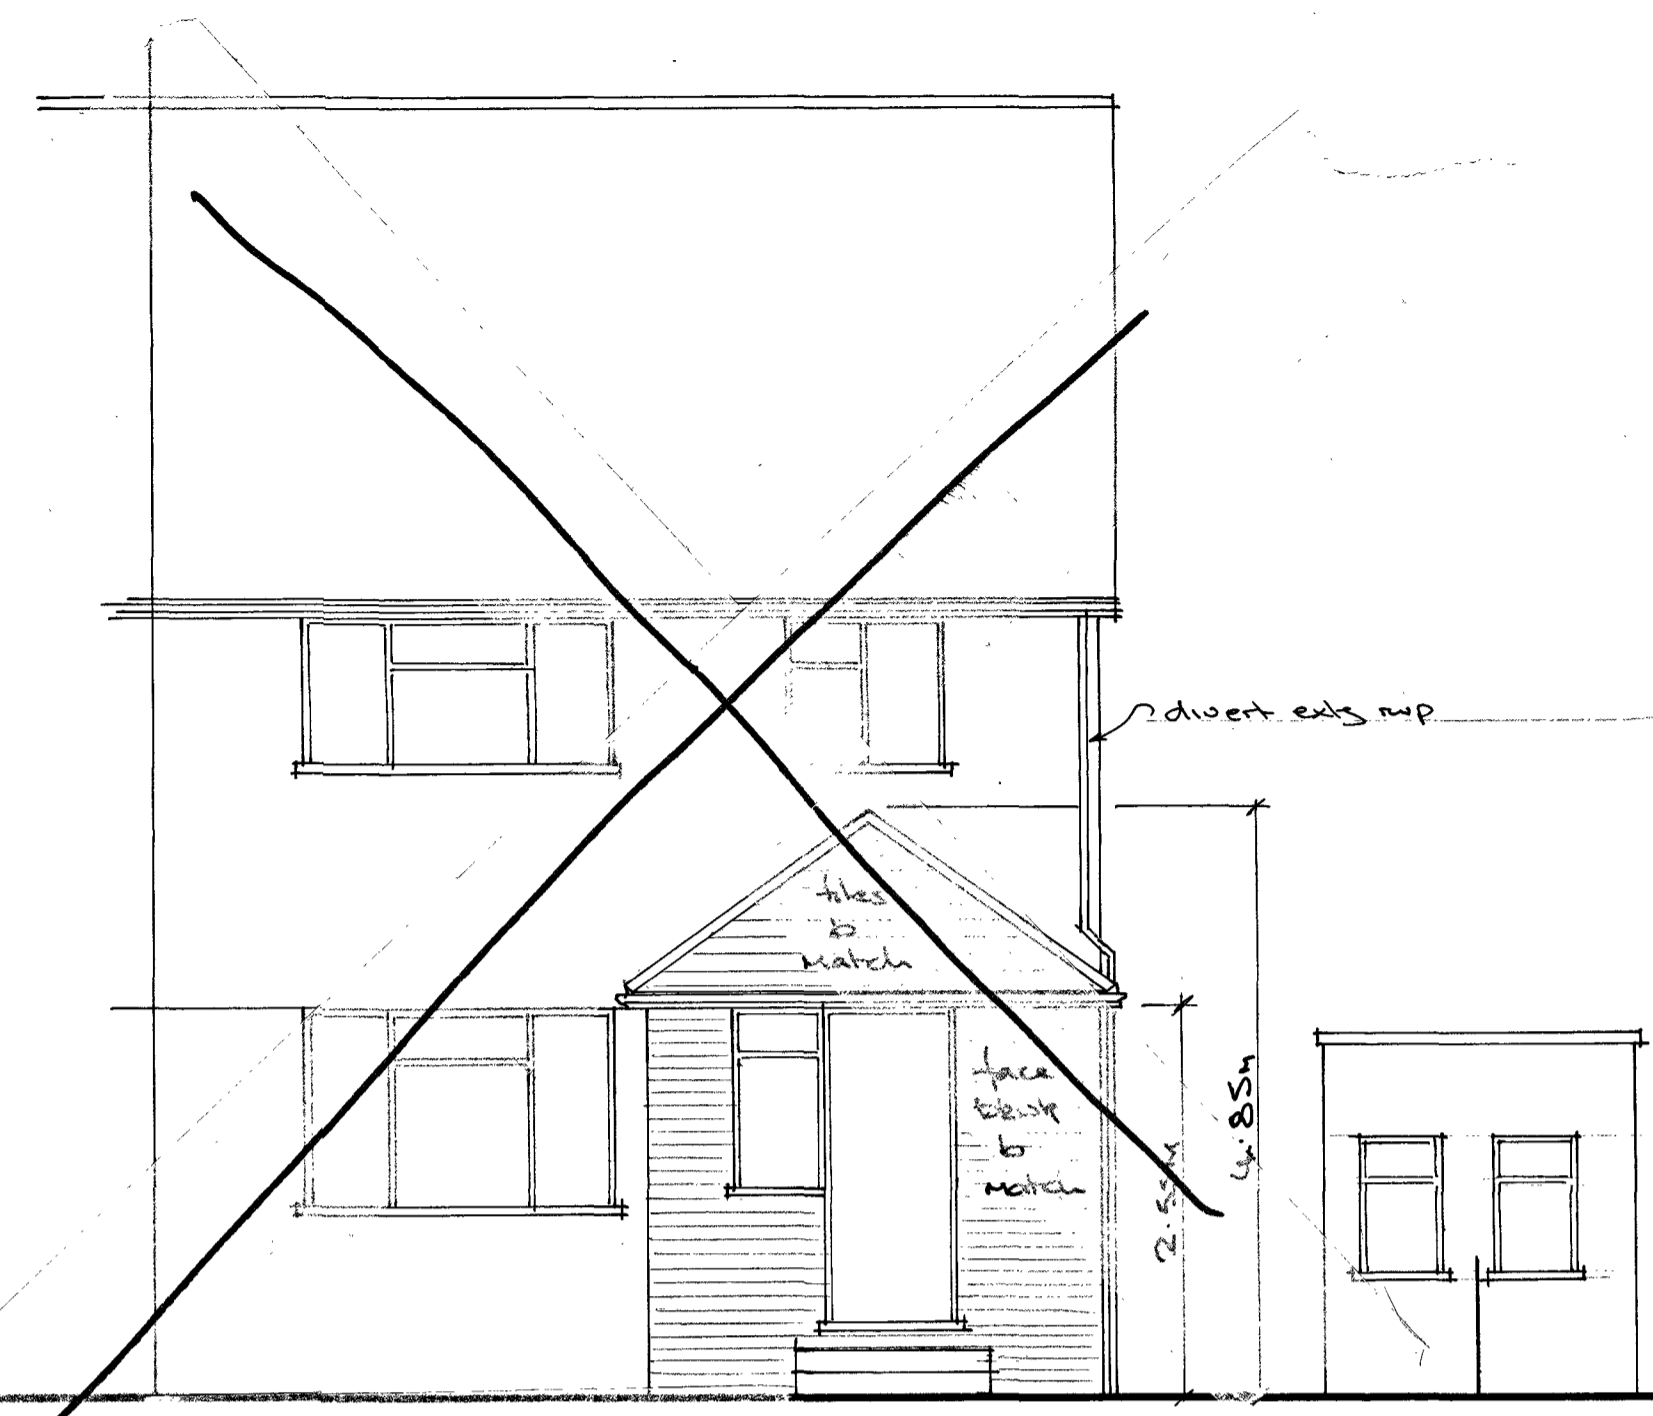


~~Front Elevation - Proposed~~

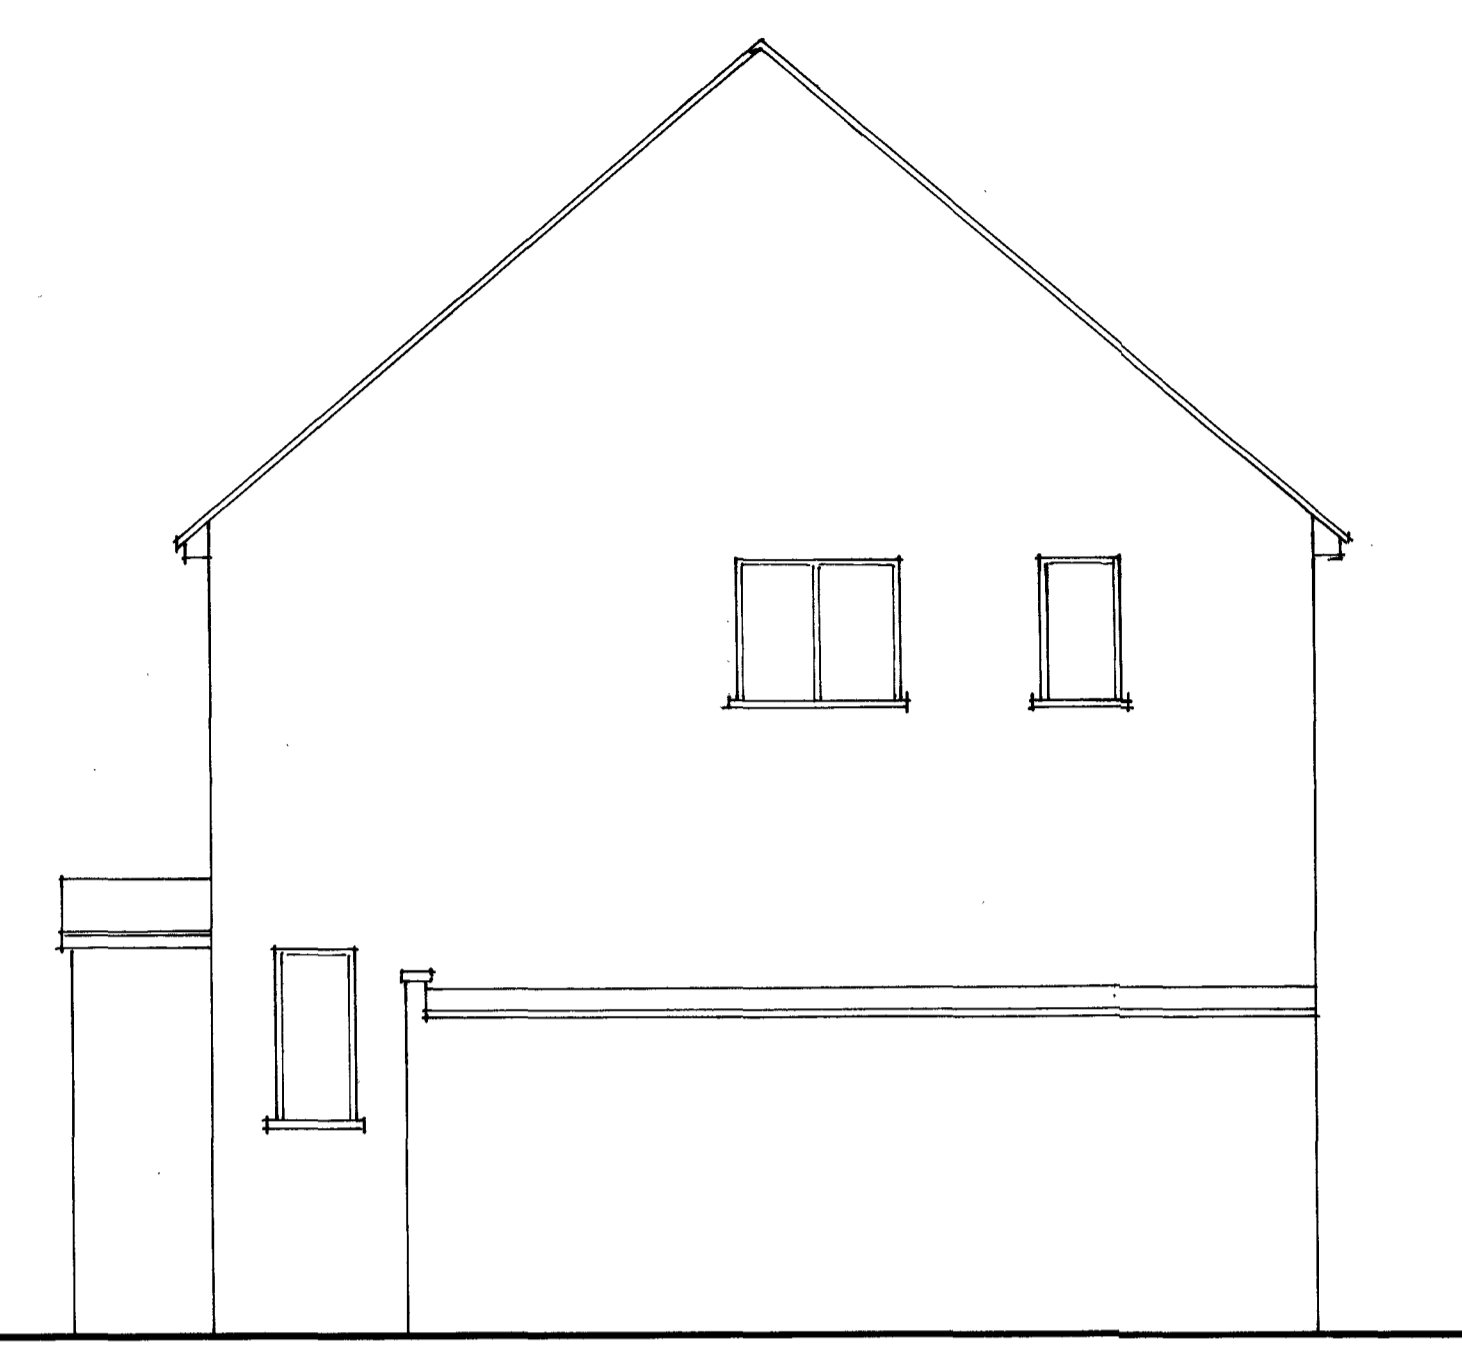


Side Elevation - Existing

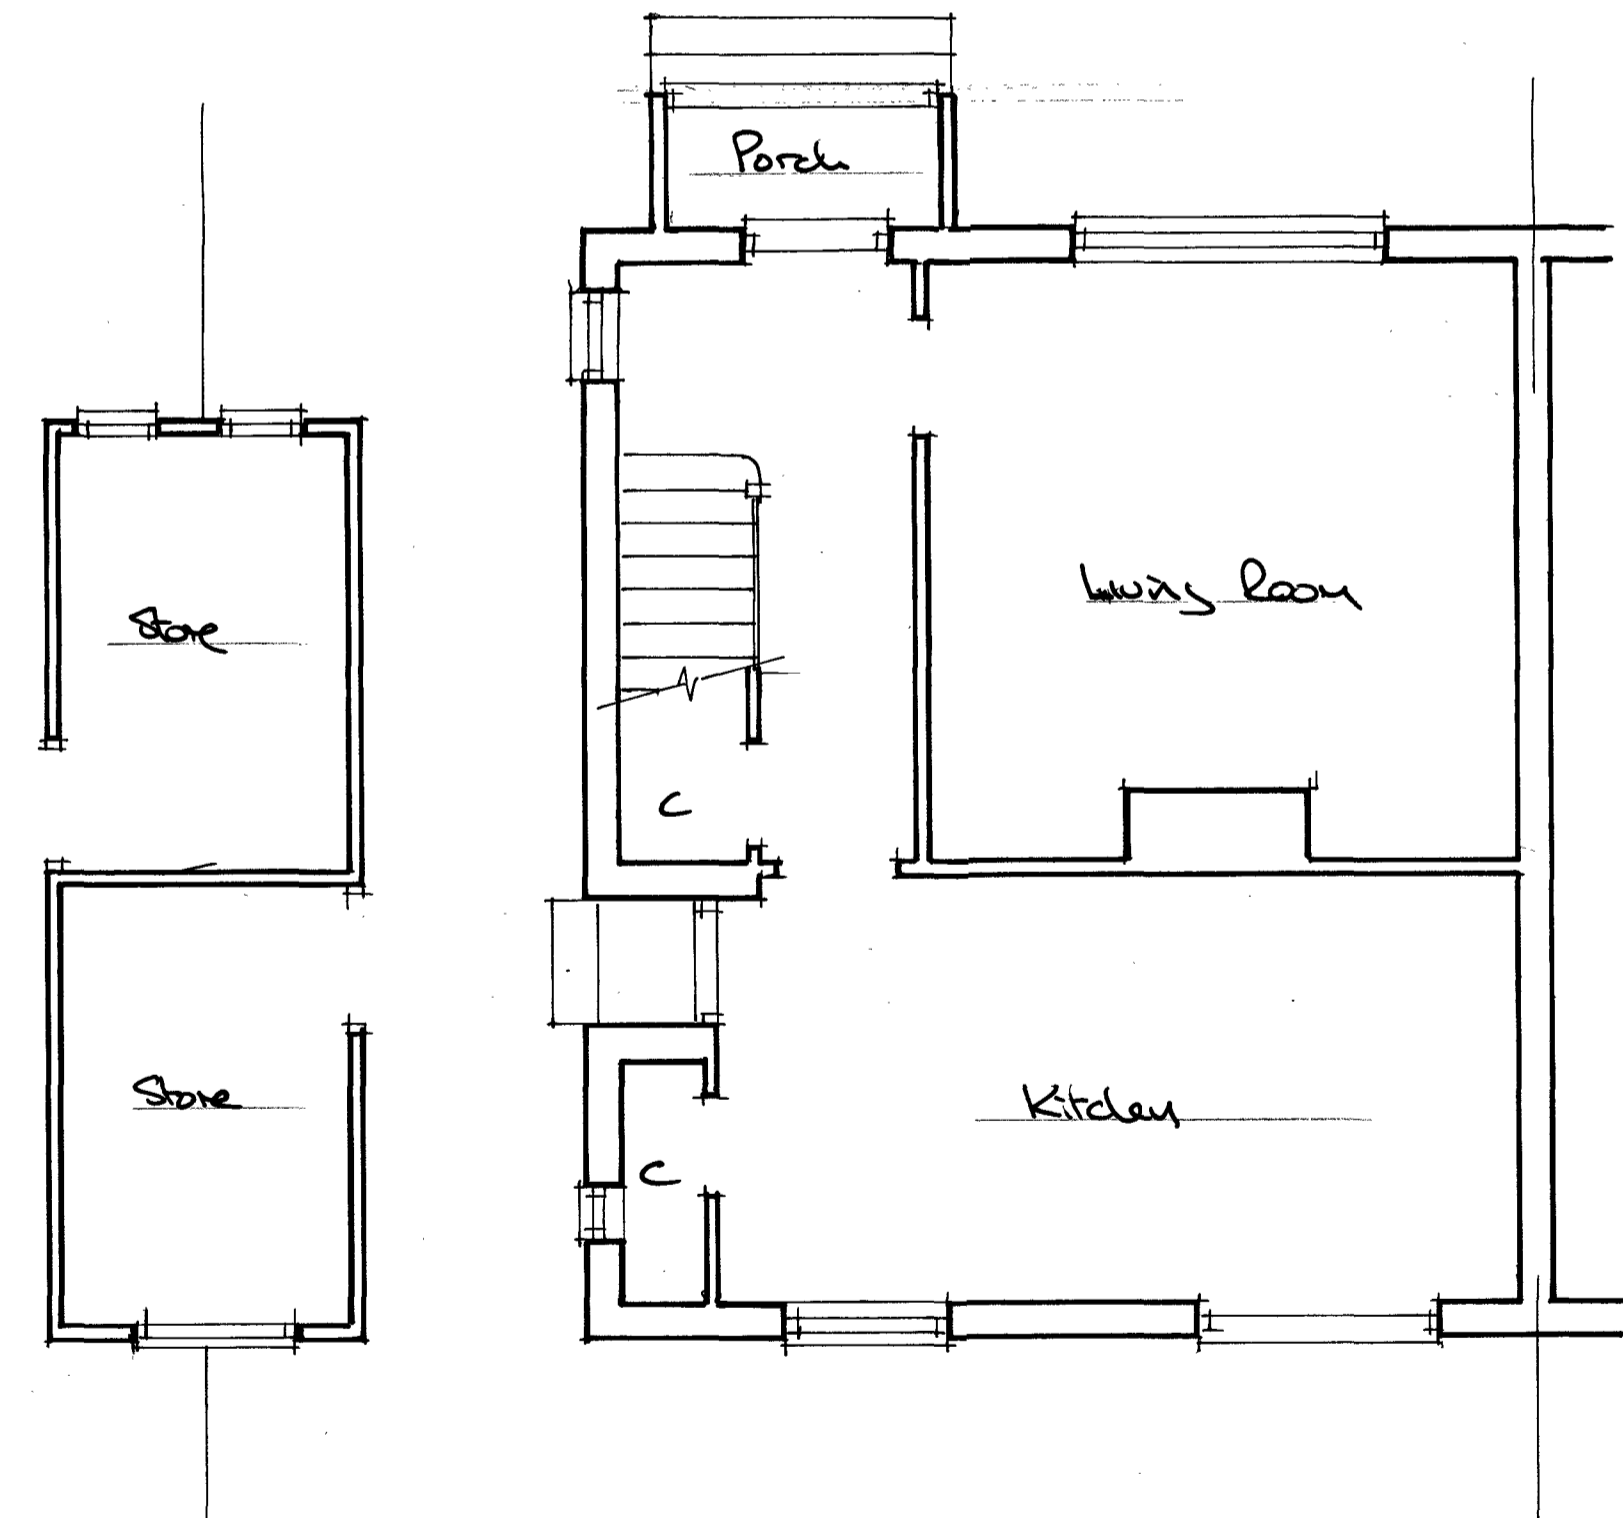


Ground Floor Plan - Existing

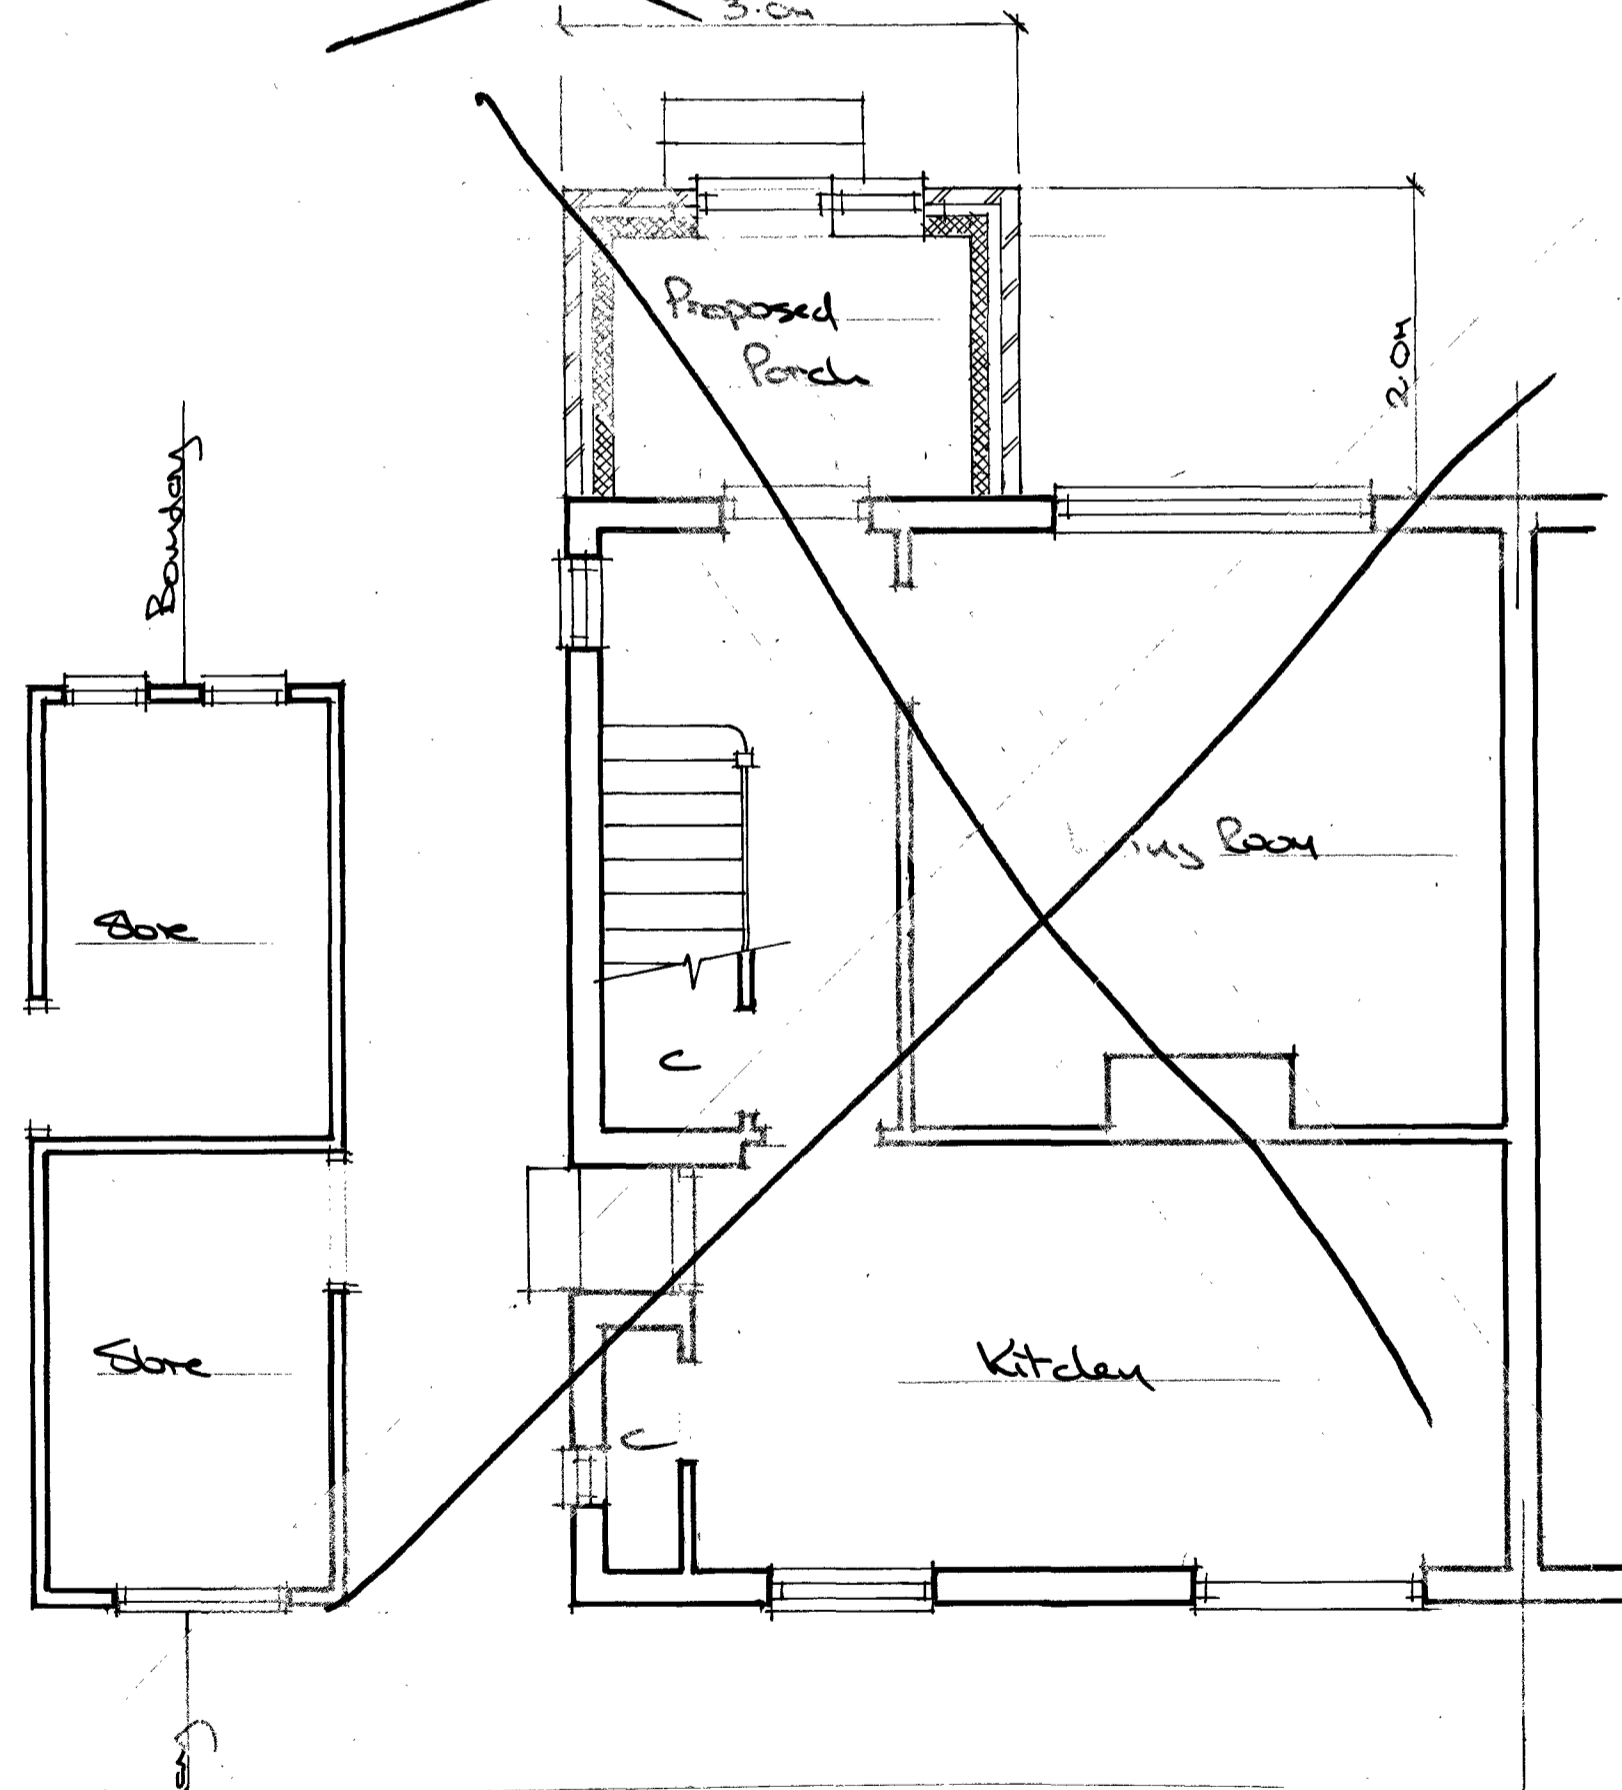

~~Ground Floor Plan - Proposed~~

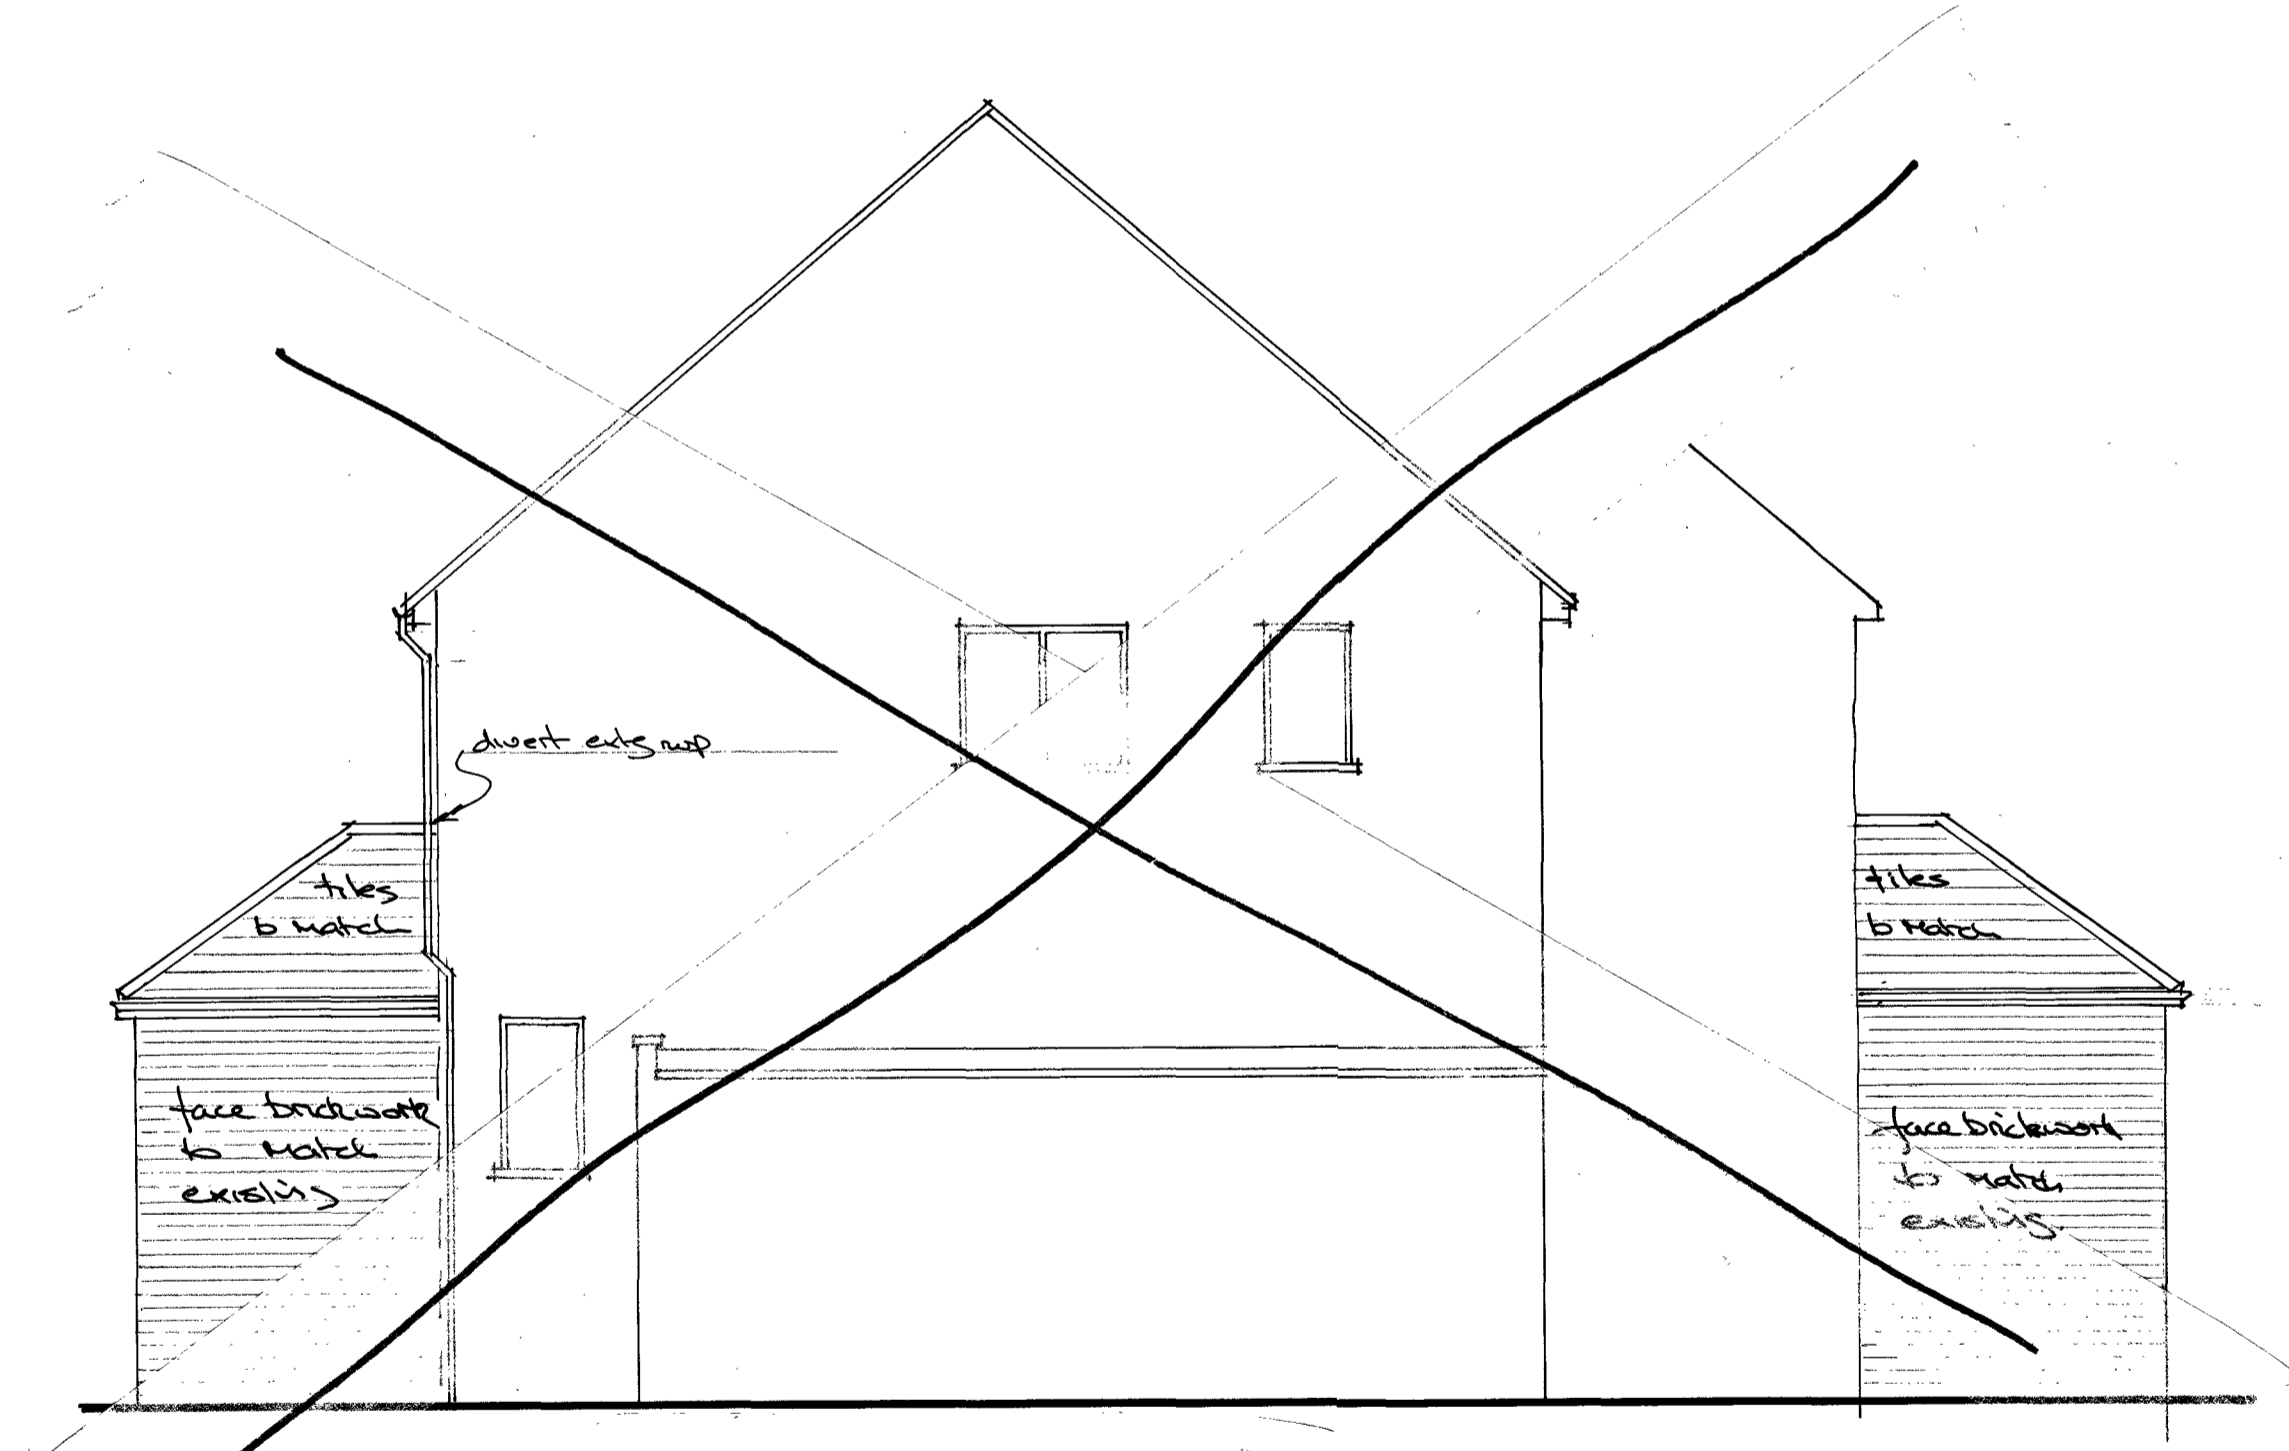

~~Side Elevation - Proposed~~

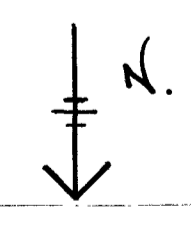

Plans prepared by [unclear] Exeter  
 AT:- 27, Spicall, Compton G3 1JQ  
 For:- Mrs Mrs B. Hirschfeld  
 on:- 6/4 date:- Mar '21 scale:- 1:50