


GENERAL NOTES

1. ONLY FIGURED DIMENSIONS ARE TO BE WORKED FROM. THE CONTRACTOR IS TO CHECK ALL DIMENSIONS ON SITE AND REPORT ANY DISCREPANCIES TO THE DESIGNER.
2. ALL DIMENSIONS ARE IN MILLIMETRES UNLESS NOTED OTHERWISE.

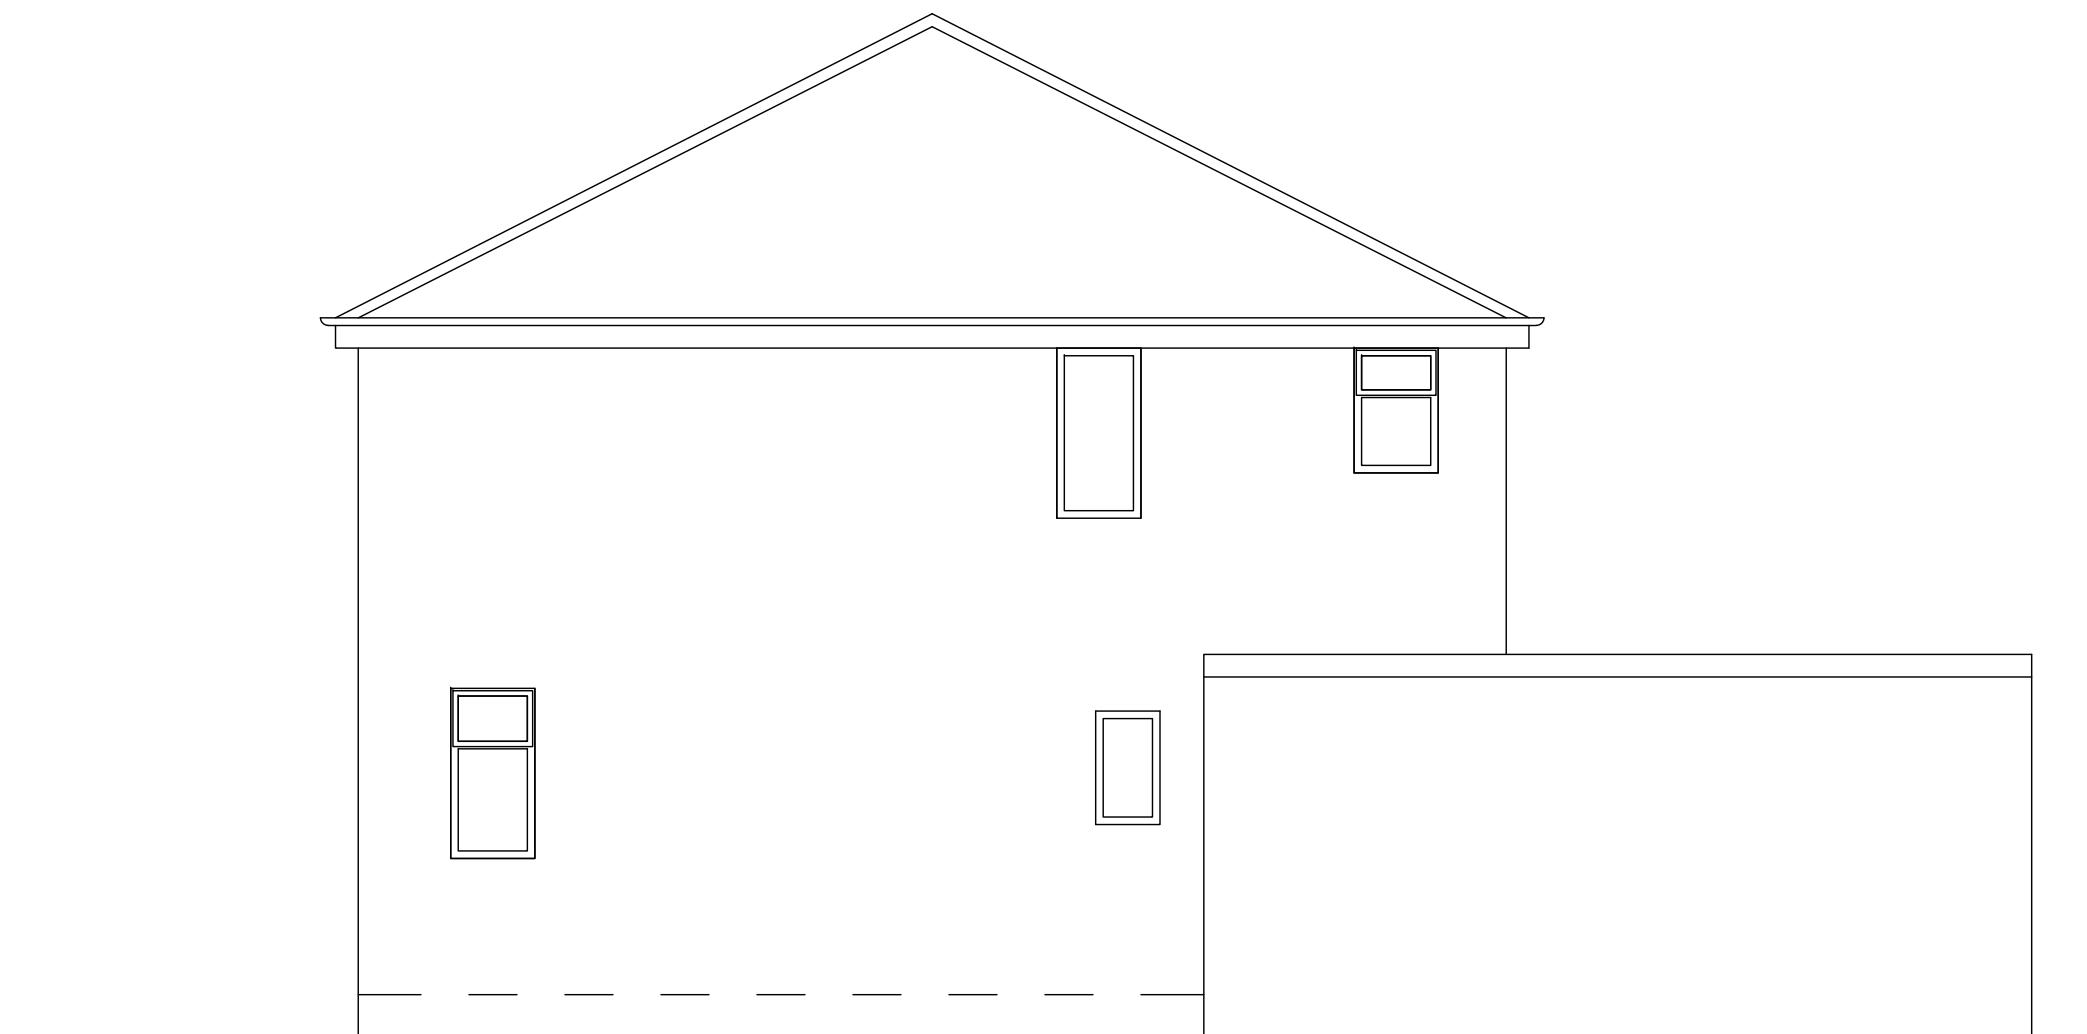

EXISTING SIDE (EAST) ELEVATION

Client:	Mr T Eyles		
Project:	45 Laburnum Road		
Drawing Title:	Existing Side Elevation		
Drawing No:	0321 - 03	Rev:	-
Scale:	1:50 @ A3	By:	AB
		Date:	FEB '21