


# GENERAL NOTES

1. ONLY FIGURED DIMENSIONS ARE TO BE WORKED FROM. THE CONTRACTOR IS TO CHECK ALL DIMENSIONS ON SITE AND REPORT ANY DISCREPANCIES TO THE DESIGNER.
2. ALL DIMENSIONS ARE IN MILLIMETRES UNLESS NOTED OTHERWISE.

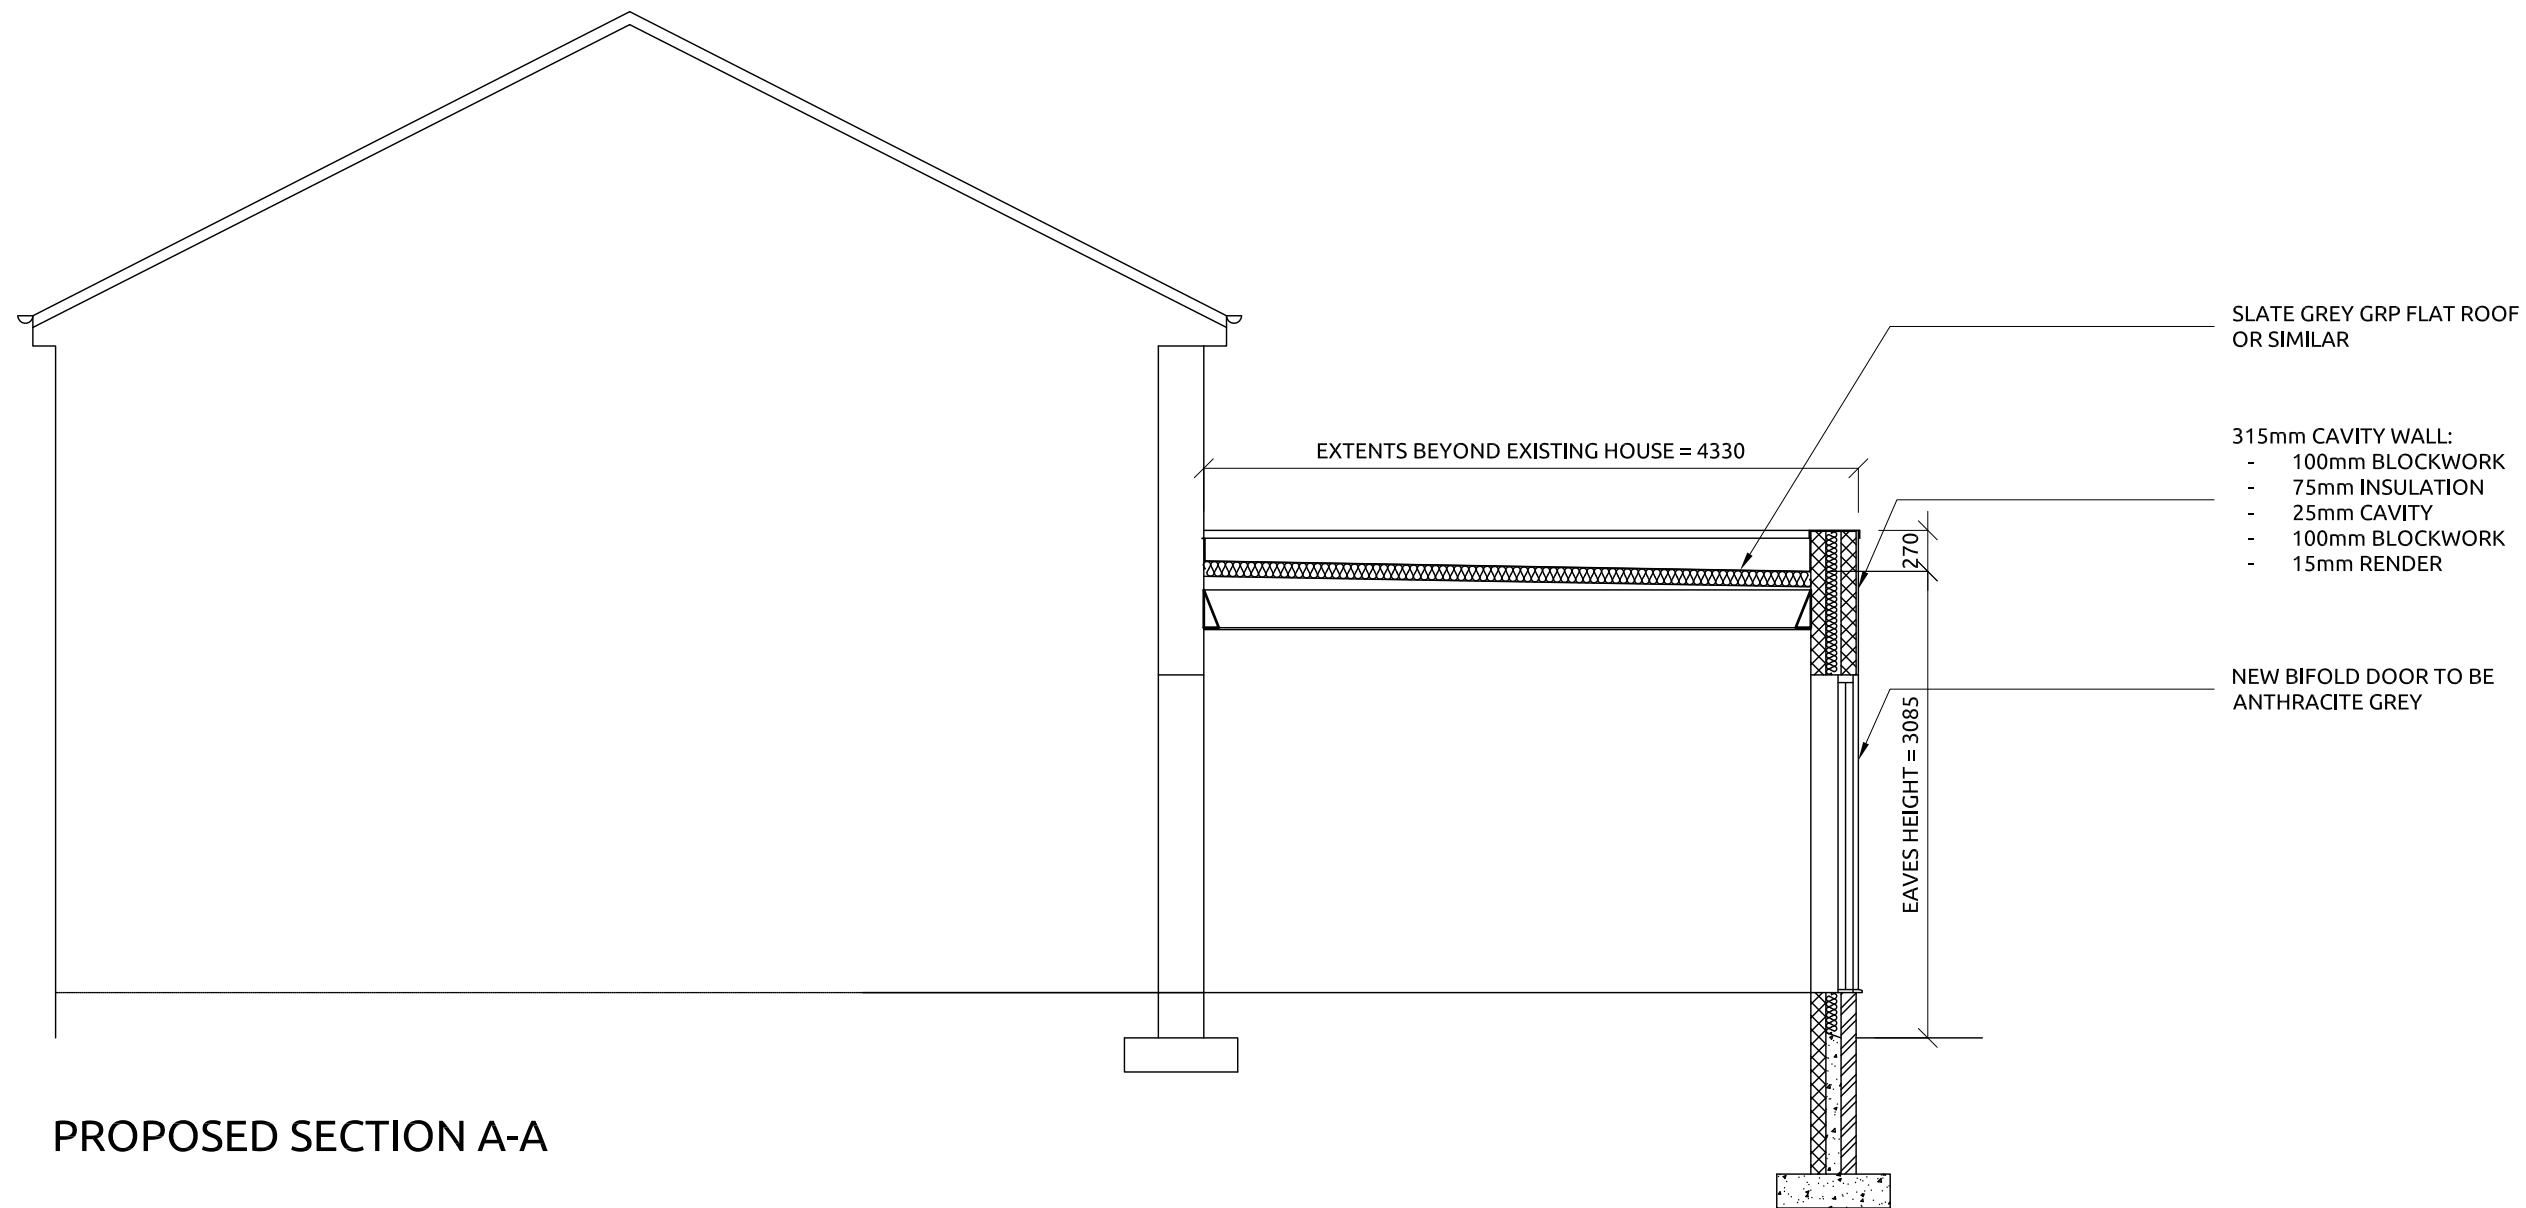

PROPOSED SECTION A-A

Client:	Mr T Eyles		
Project:	45 Laburnum Road		
Drawing Title:	Proposed Section A-A		
Drawing No:	0321 - 14	Rev:	-
Scale:	1:50 @ A3	By:	AB
		Date:	FEB '21