
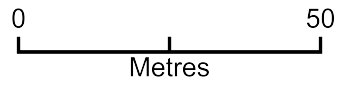


SLP 1-1250 Mill Farm Cottage NR151LX

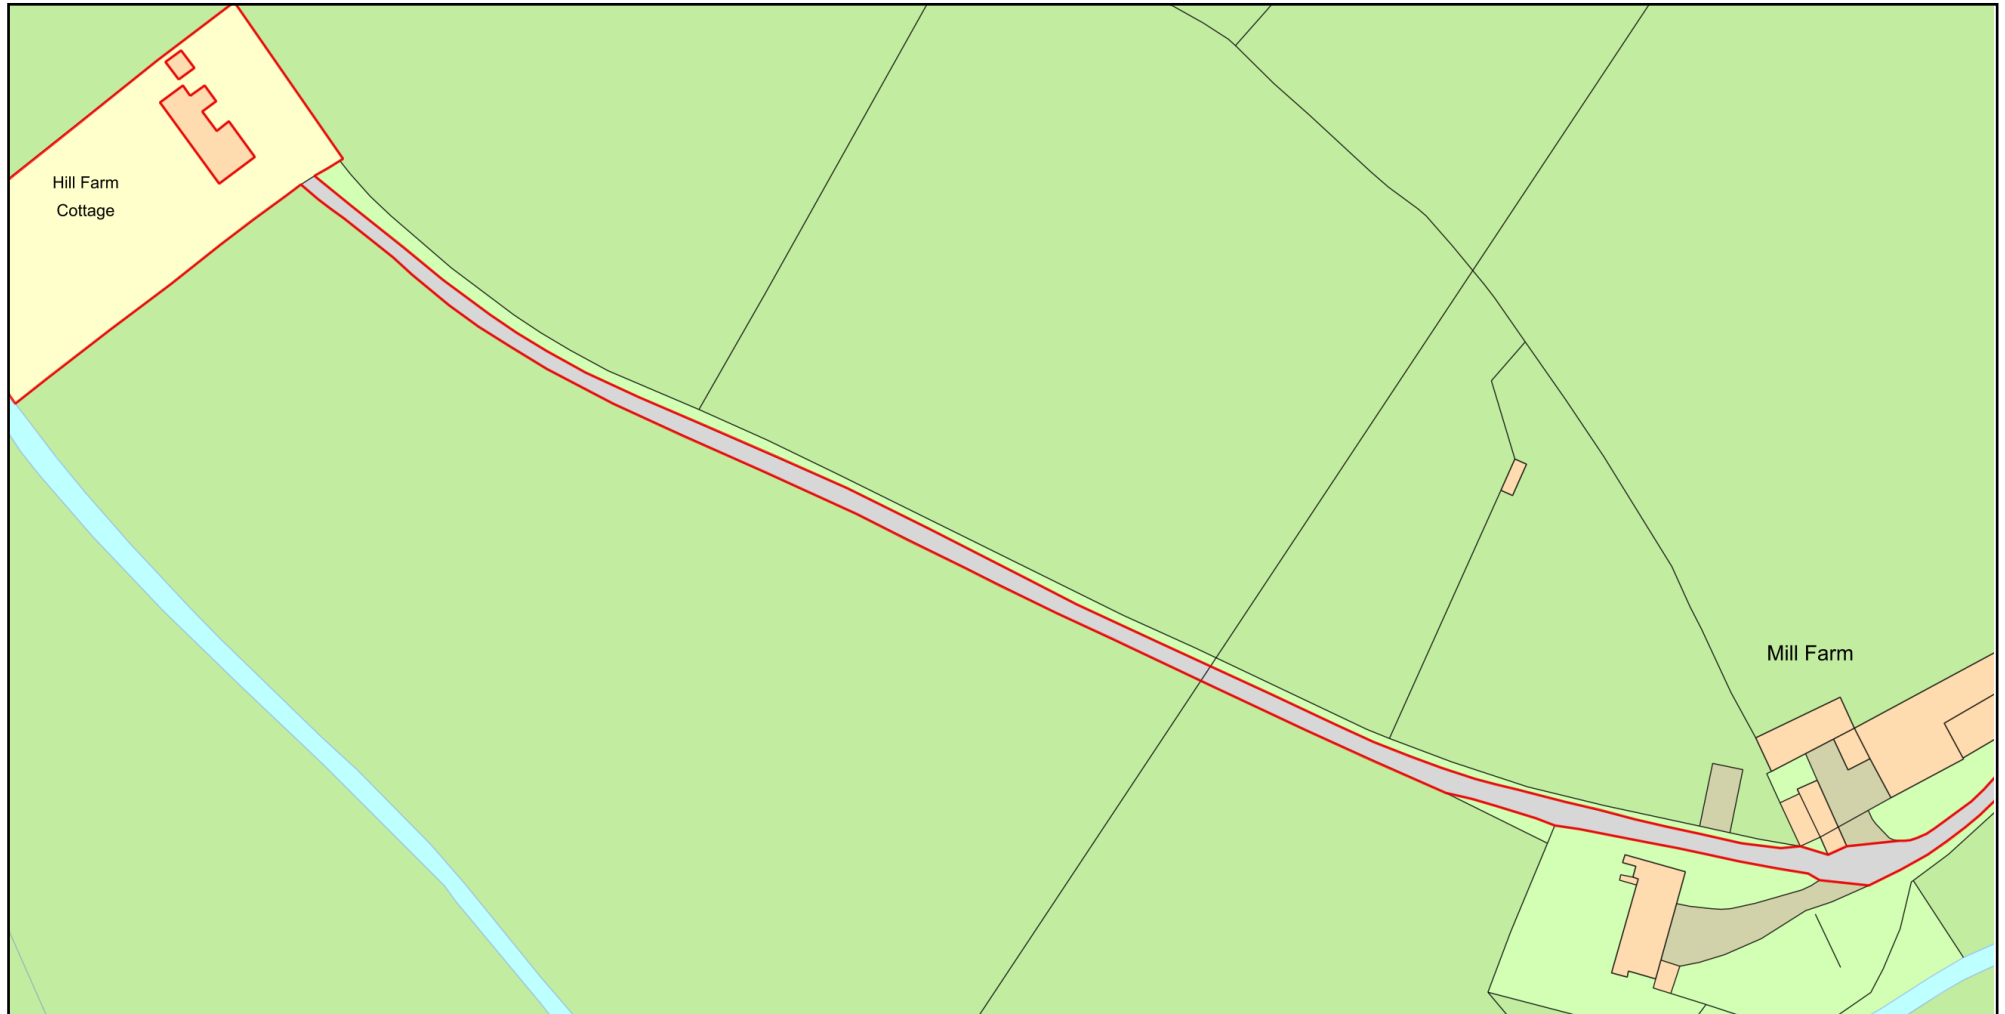

Plan Produced for: Mr & Mrs Johnson

Date Produced: 19 Mar 2021

Plan Reference Number: TQRQM21078122643913

Scale: 1:1250 @ A4