


Drawing ED 02032021 V1
Mill Farm Cottage
Flordon
Norfolk
NR15 1LX


Scale 1-100

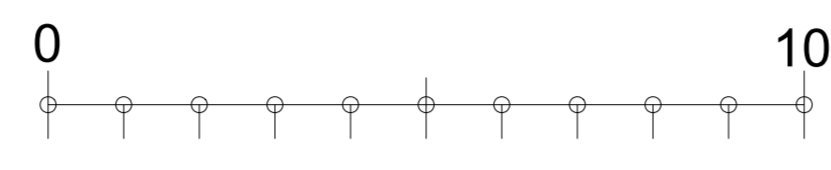


Existing North East Elevation



Proposed North East Elevation

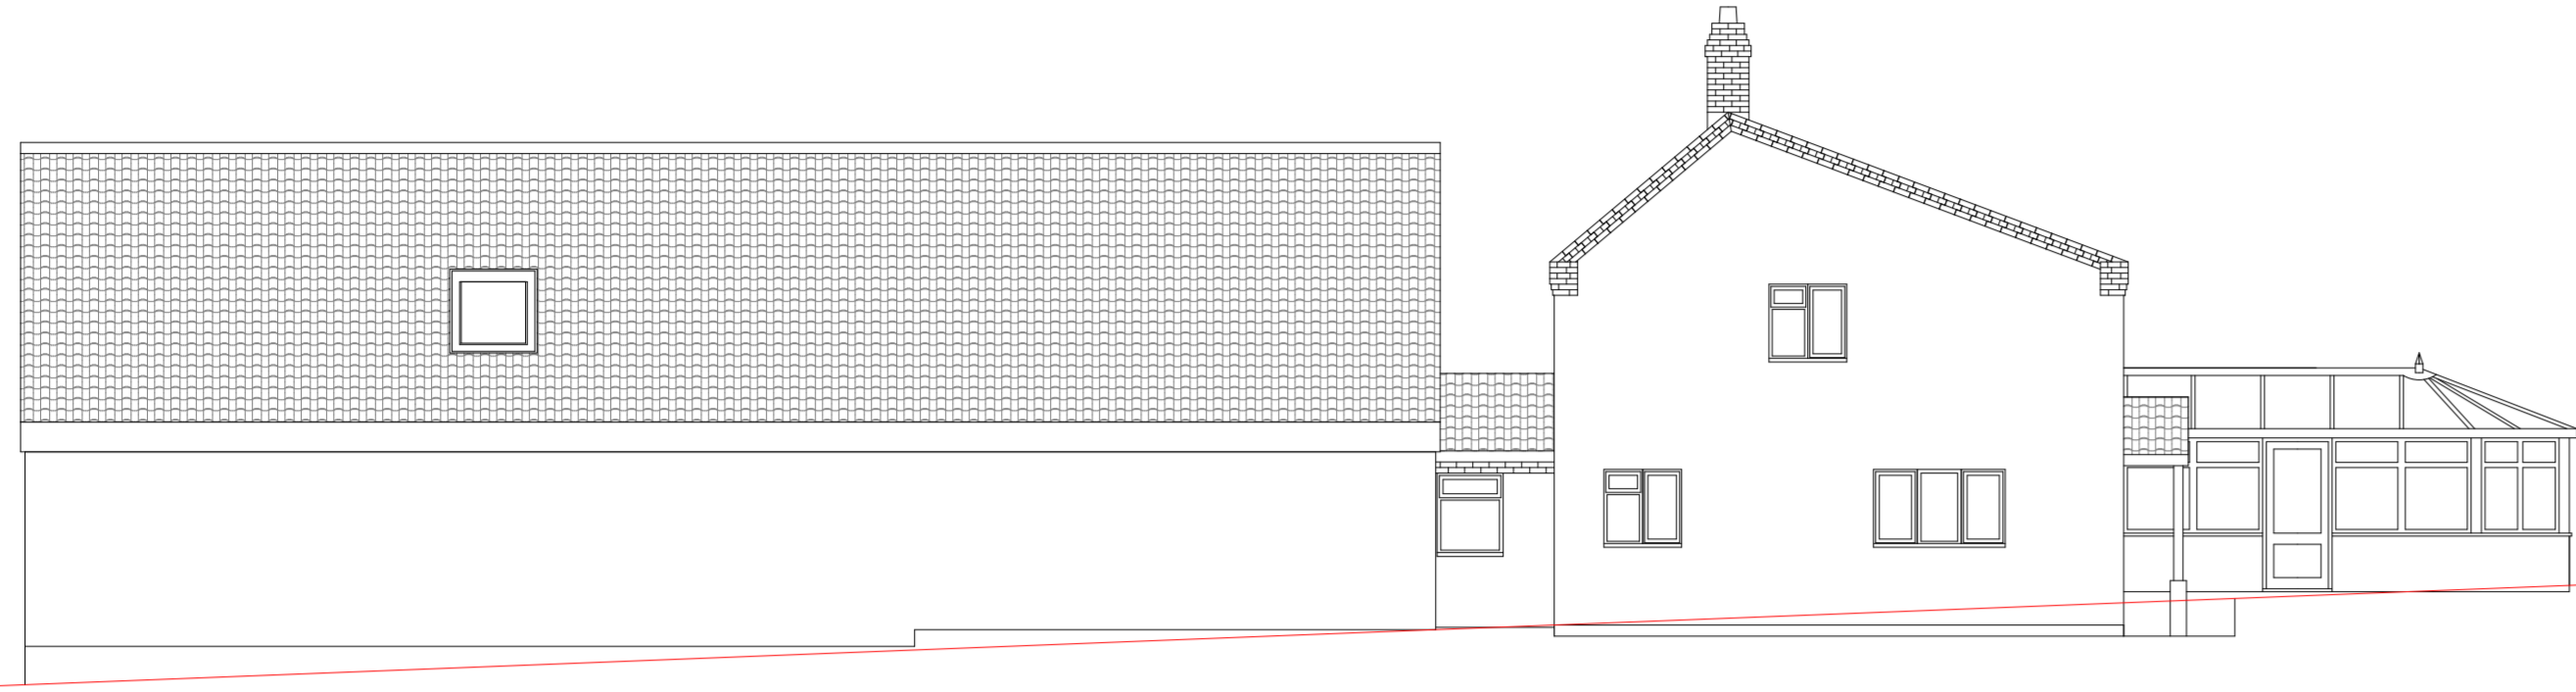

Existing South East Elevation

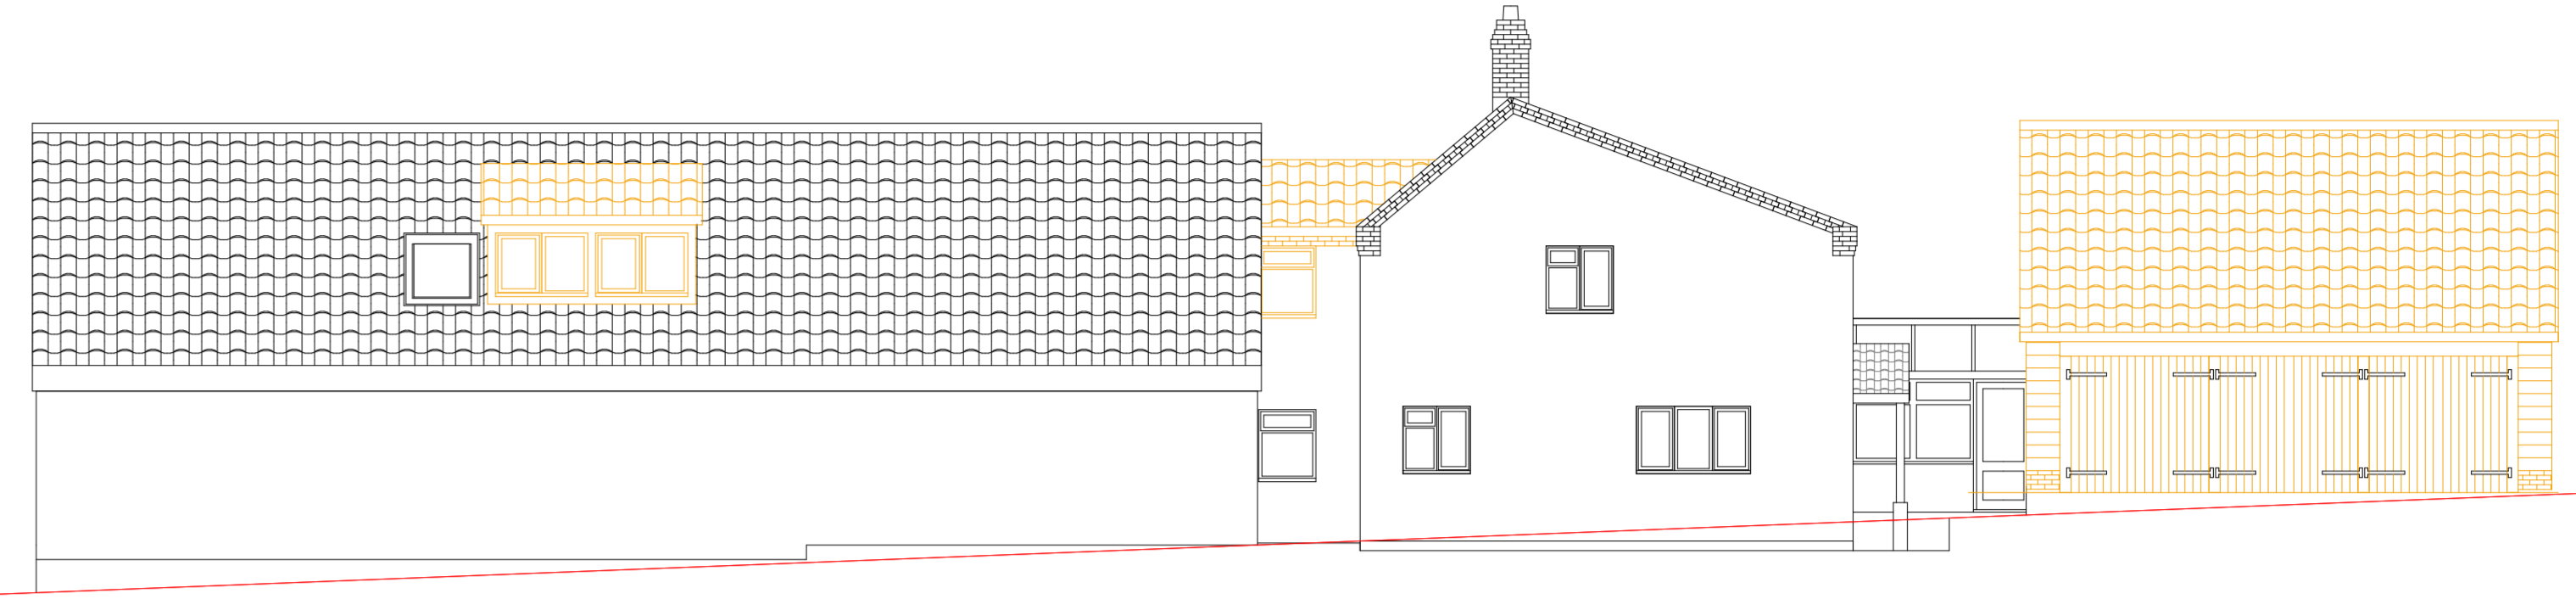


Proposed South East Elevation




Existing South West Elevation




Proposed South West Elevation

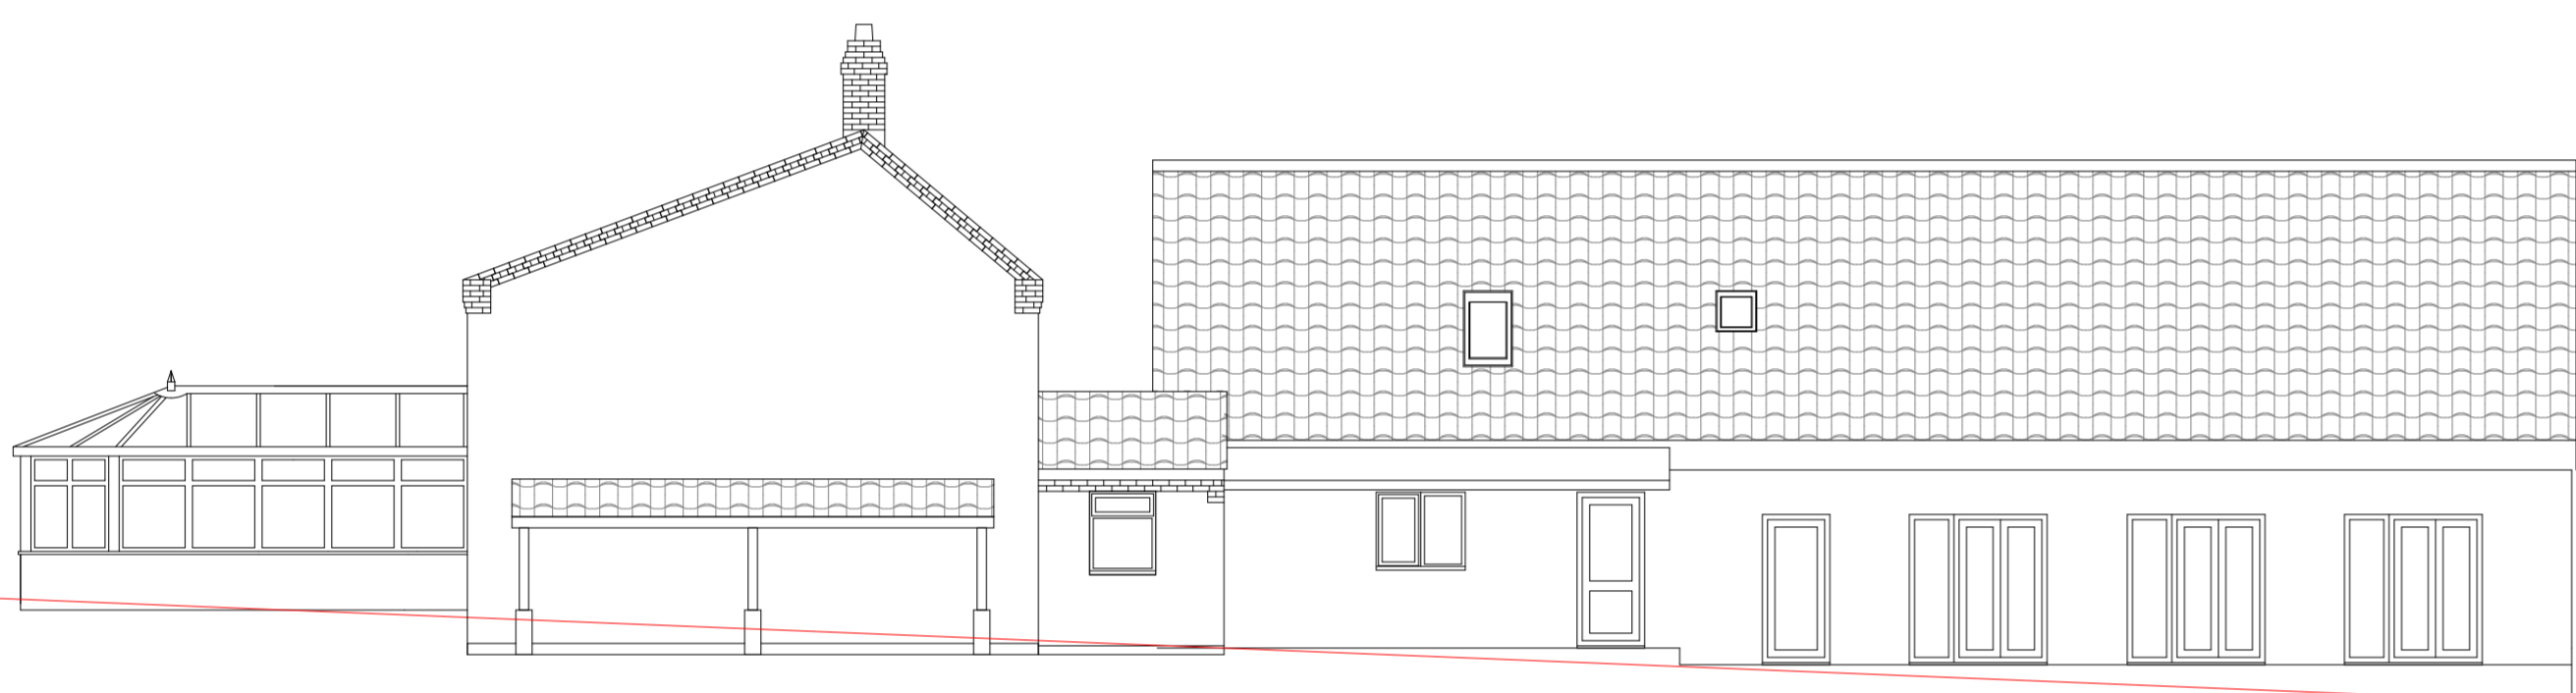


Existing North West Elevation

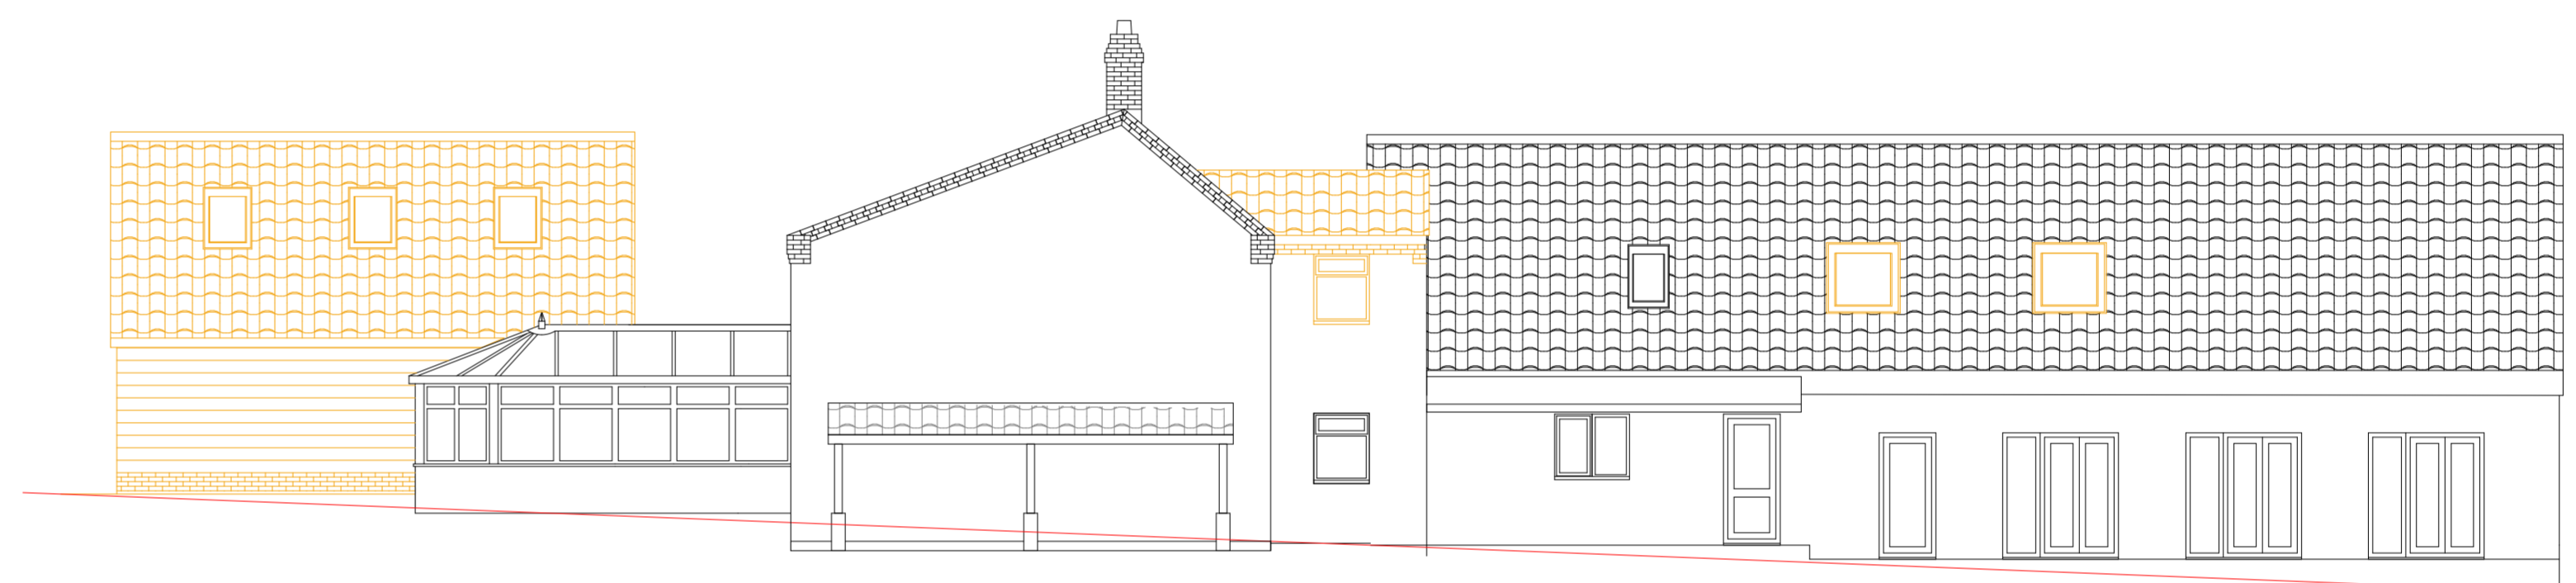

Proposed North West Elevation

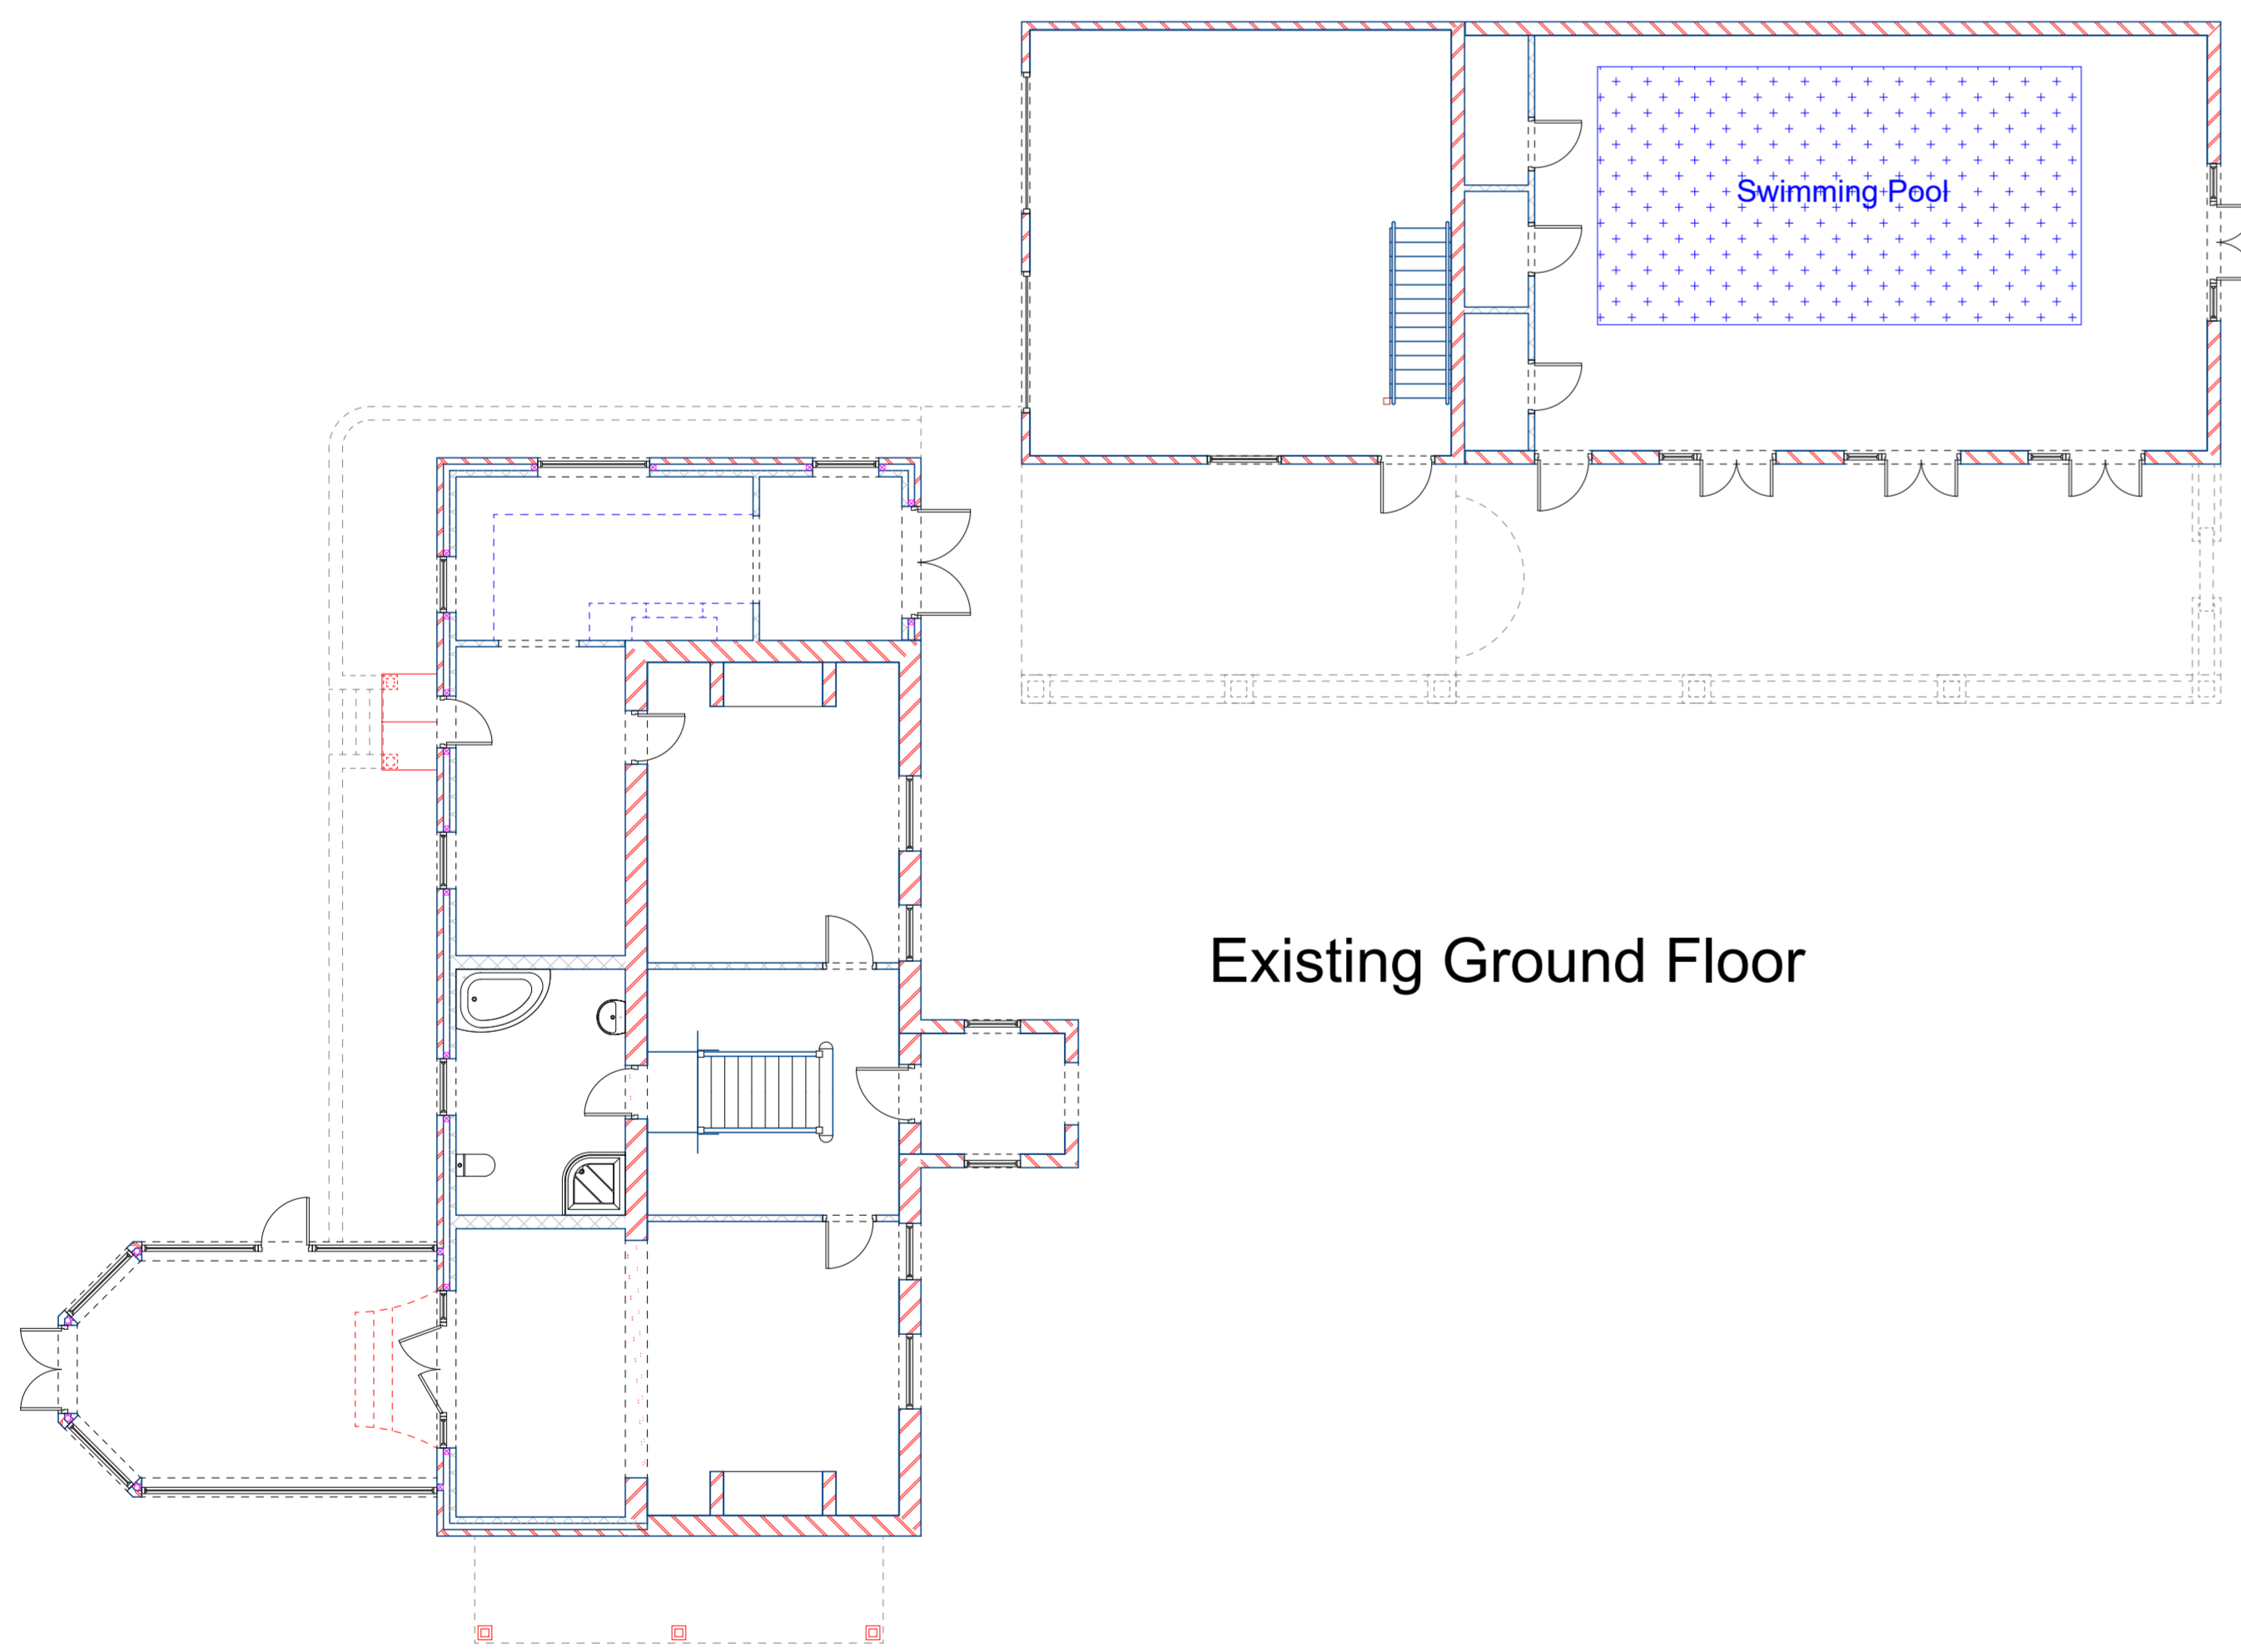


Existing Ground Floor

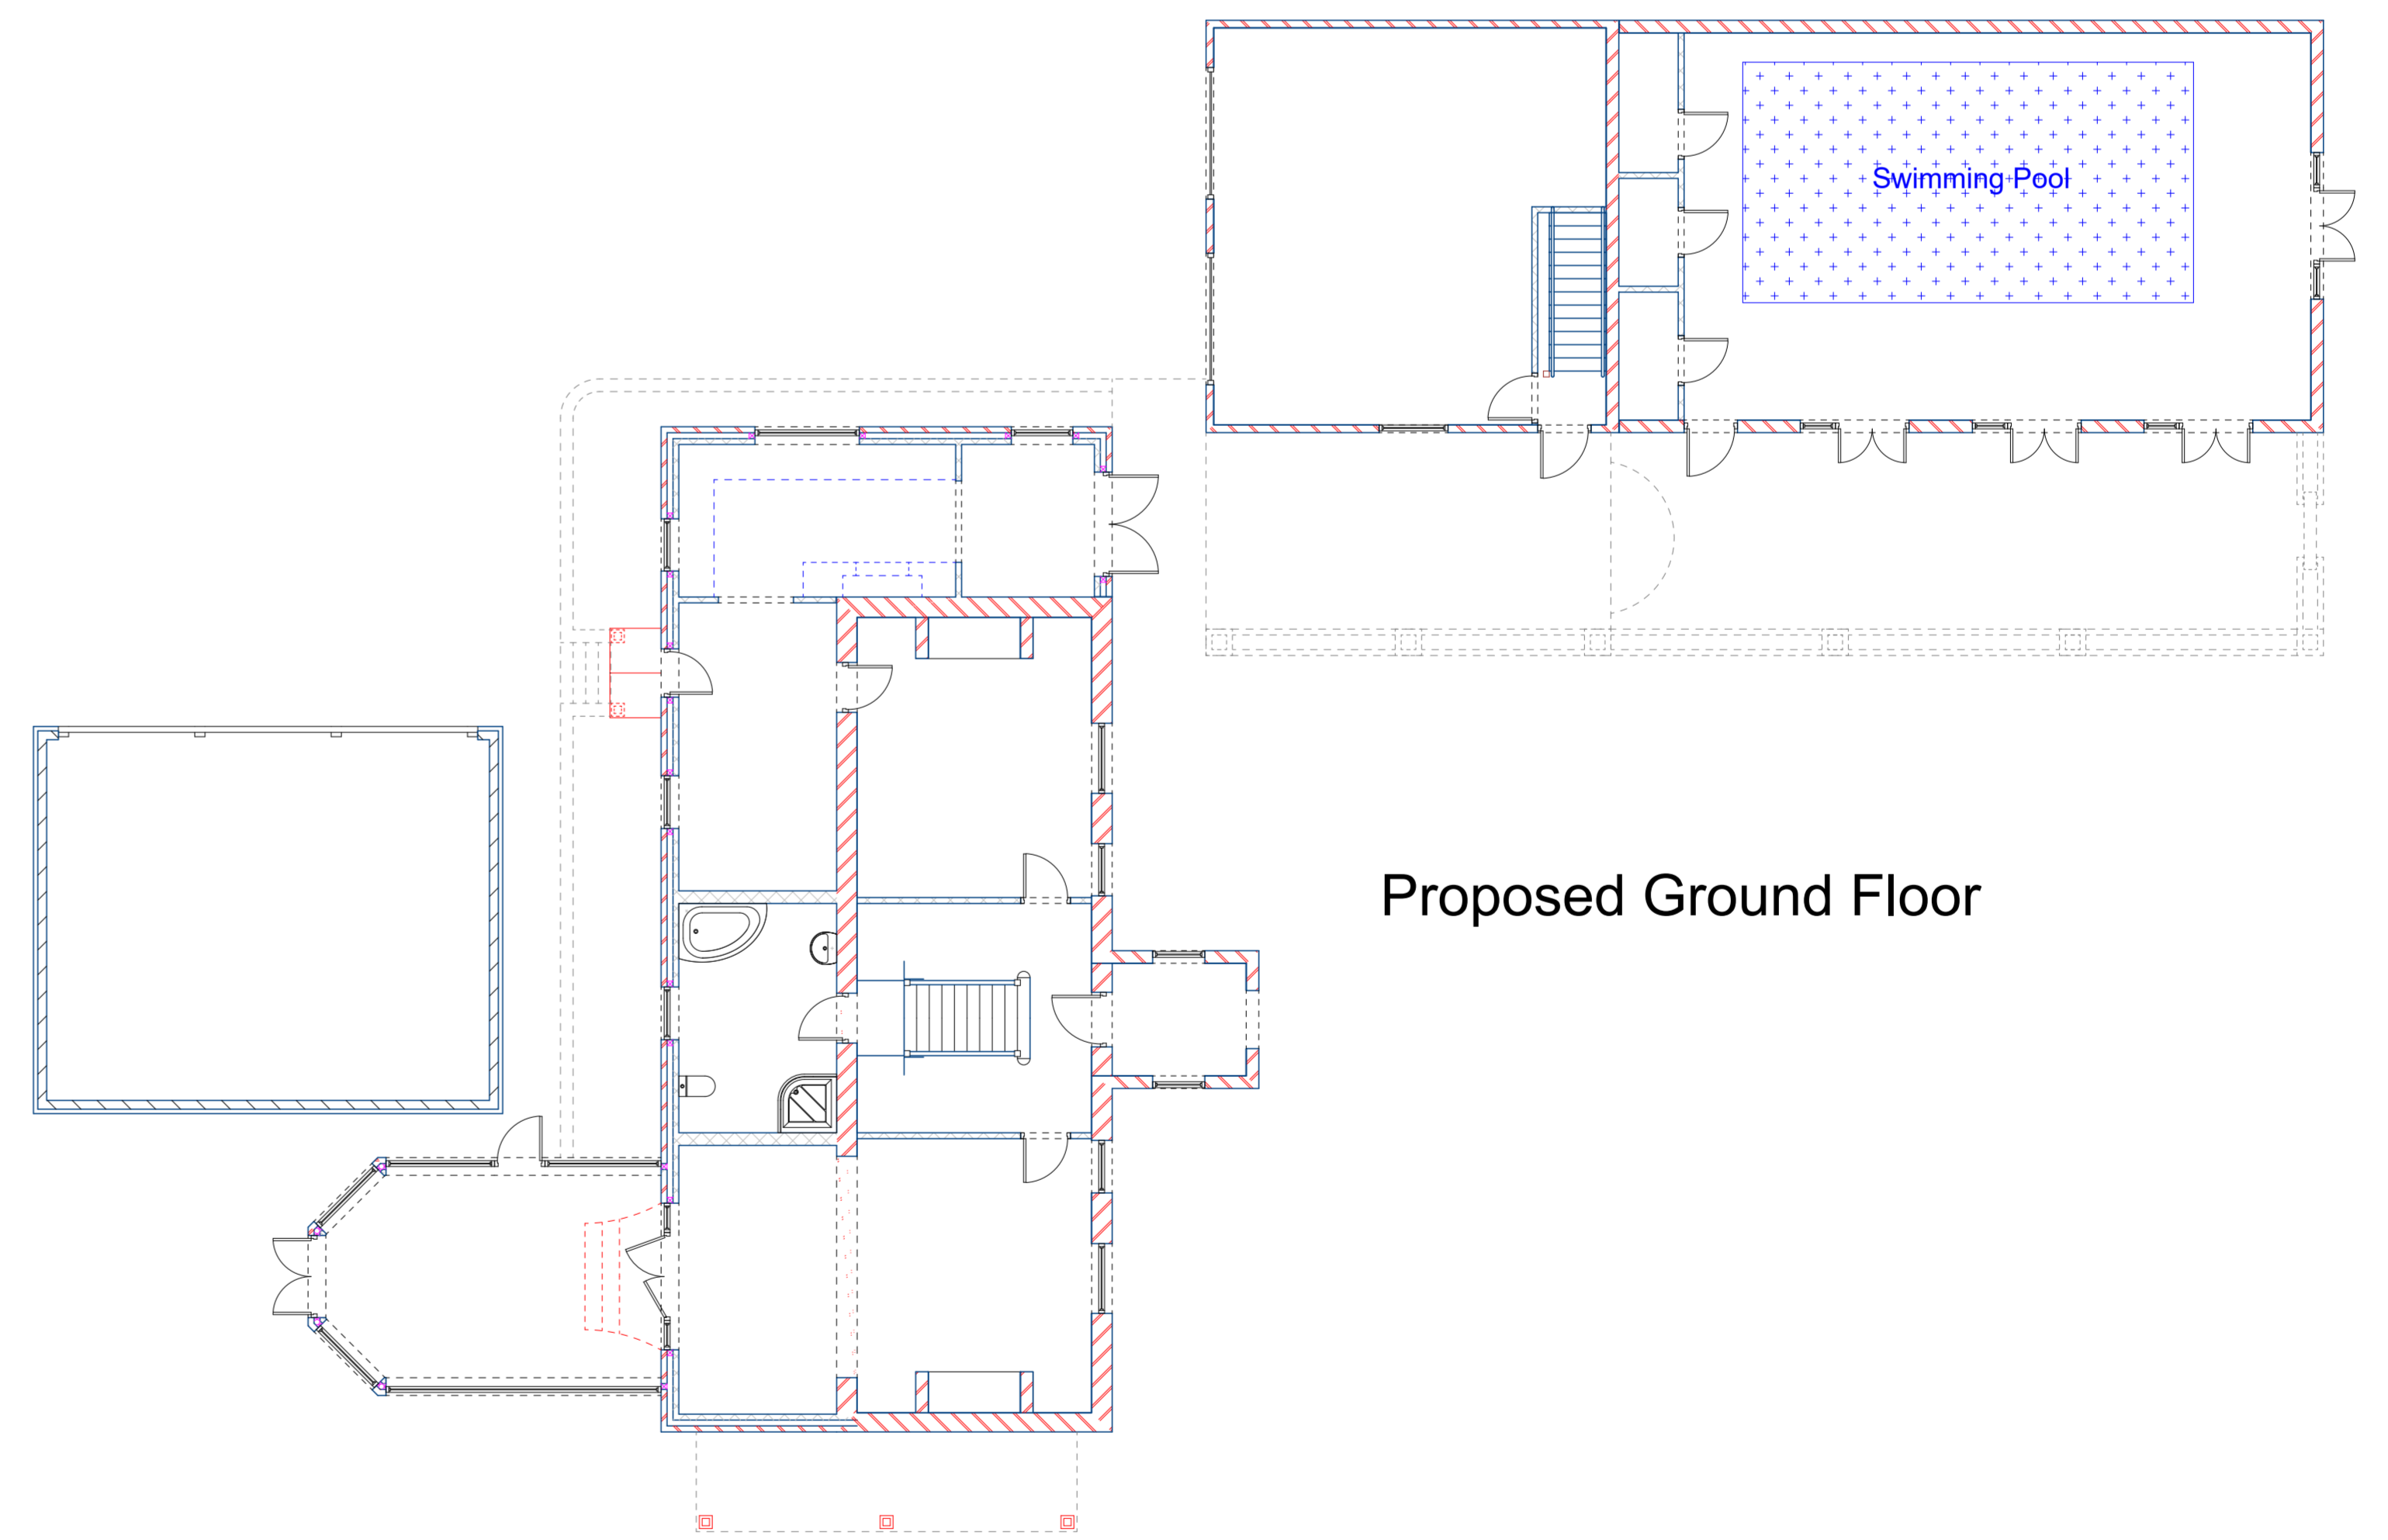

Proposed Ground Floor



Existing First Floor

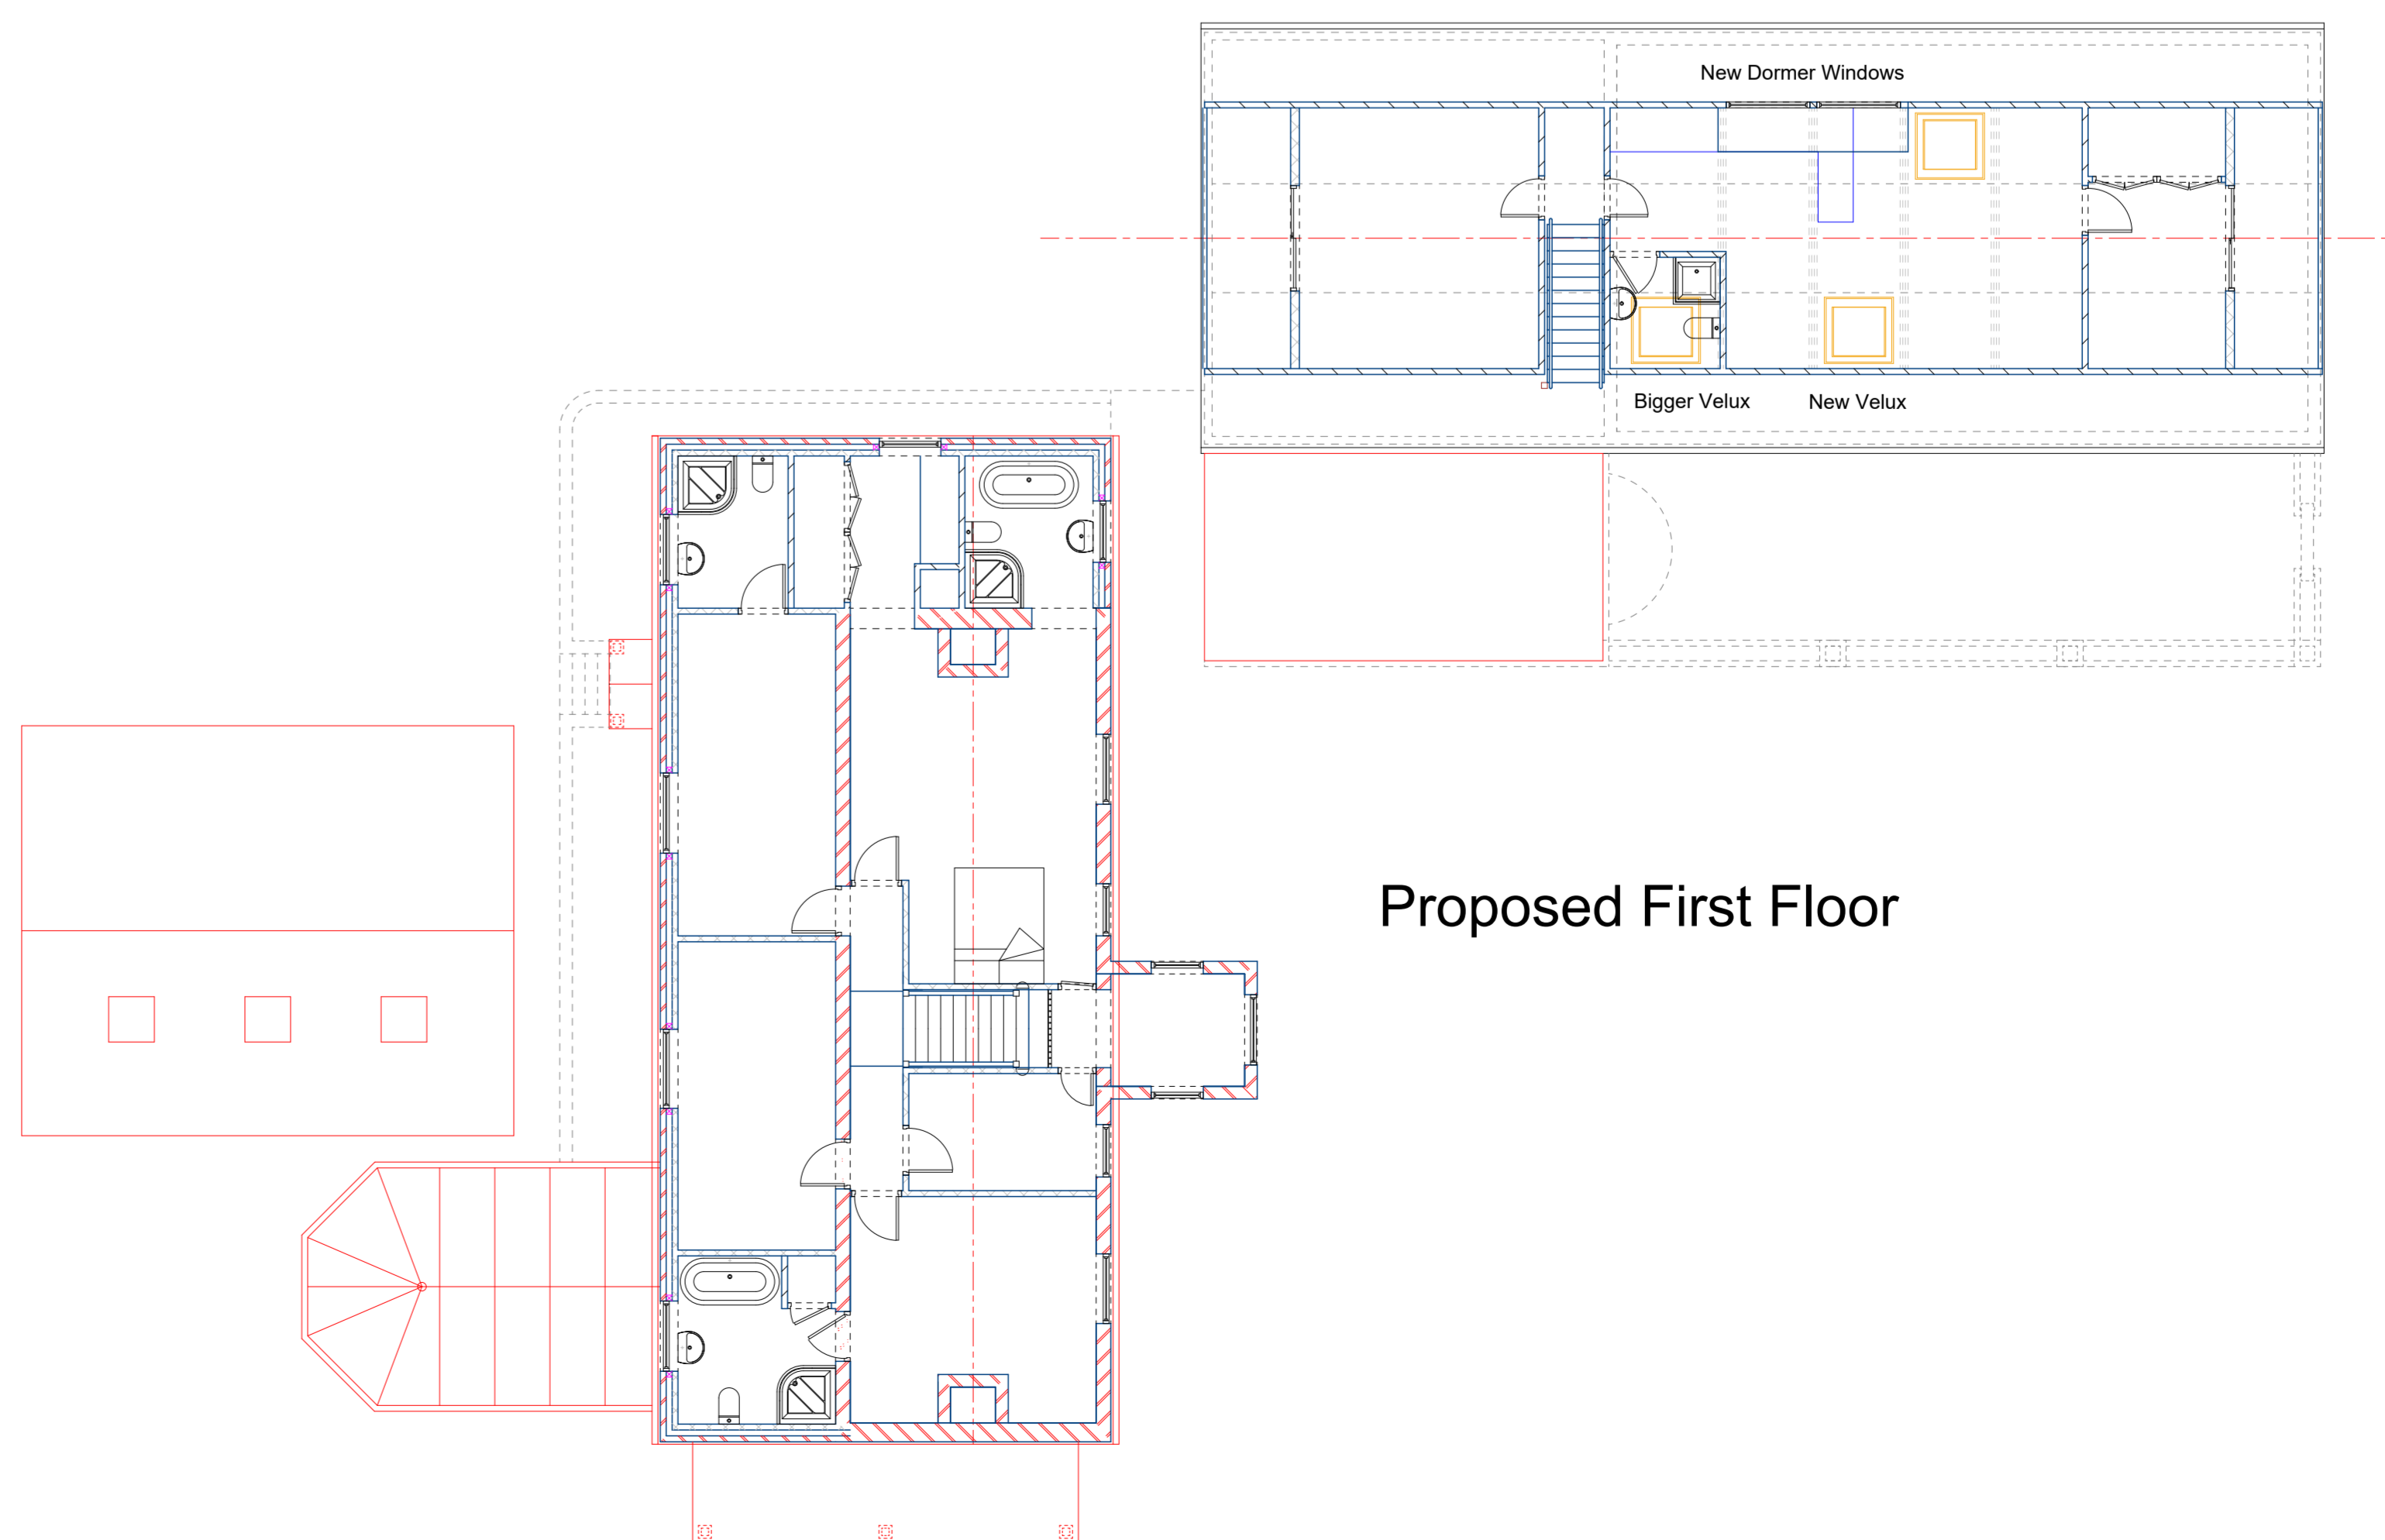

Proposed First Floor