


Colour: Warm Stone
Finish: Matt
Durability: Protects from rain, snow, frost and UV damage
applied with either a brush or sprayer.
Ronseal Life plus (or similar)
applied with either a brush or sprayer.


Easycode mechanical digital lock
by Hafele (or similar)

Startec push pad emergency latch
for Doors up to 1300 mm Wide,
USE AS FIRE ESCAPE
Startec - Left or Right hand,
silver powder coated
by Hafele (or similar)

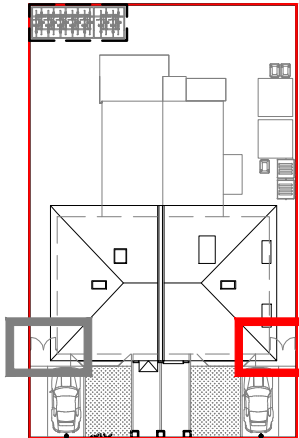


KEY PLAN

SCALE 1:500@A3

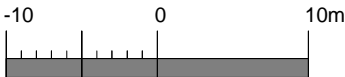

EXTERNAL VIEW



INTERNAL VIEW

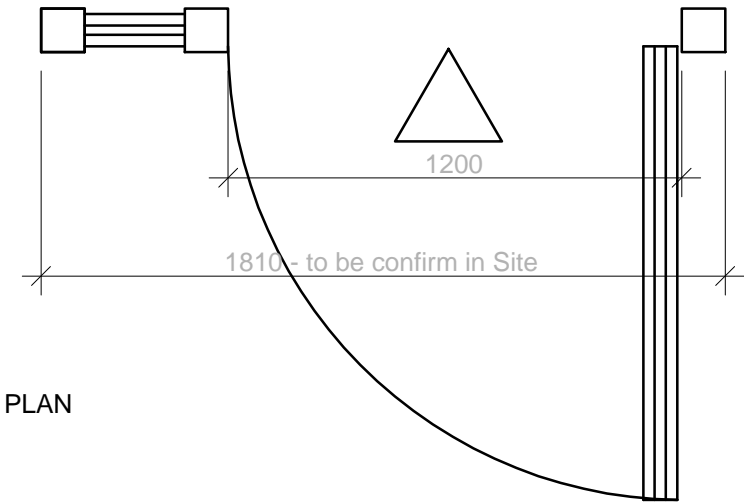


PLAN

PROPOSED TIMBER GATE - DETAIL 01

SCALE 1:20@4A3

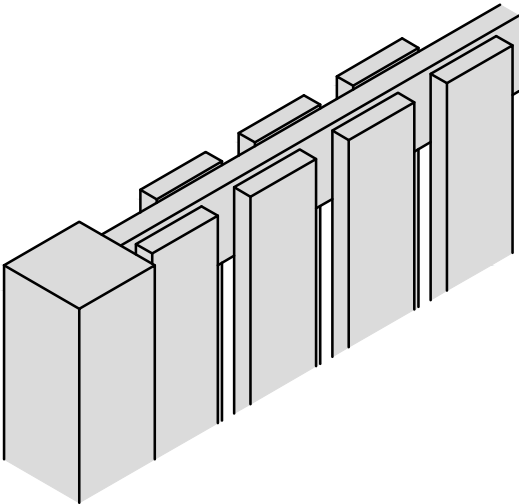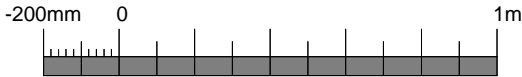


AXONOMETRIC PROJECTION DETAIL

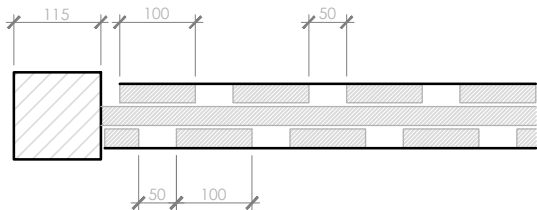

PLAN DETAIL



SCALE 1:10@A3

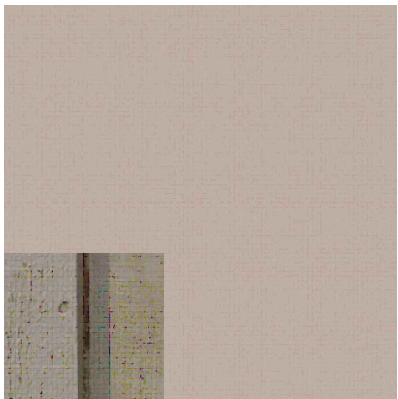

Colour: Warm Stone
Finish: matt

/	12.03.21	/
REV	DATE	COMMENTS

CONDITION 6

ada ARCHITECTS

129 Kings Road
Hastead
Essex CO9 1HJ
Tel: 01787 477557
E-mail: info@adaarchitects.org.uk
Web: www.adaarchitects.co.uk

CLIENT: **Angelique Glata**

PROJECT: CHANGE OF USE - ALTERATION
7-8 Westbourne Villas
Hove - Brighton
East Sussex BN3 4GQ

SUBJECT: PROPOSED TIMBER
GATE - DETAIL 01

DRAWING NO: 589 - PL - 300

SCALE: Various @A3

DATE: MAR 21

DRAWN BY: AC

CHECKED BY: DA

REV: /

Copyright Reserved