



EXTERNAL VIEW

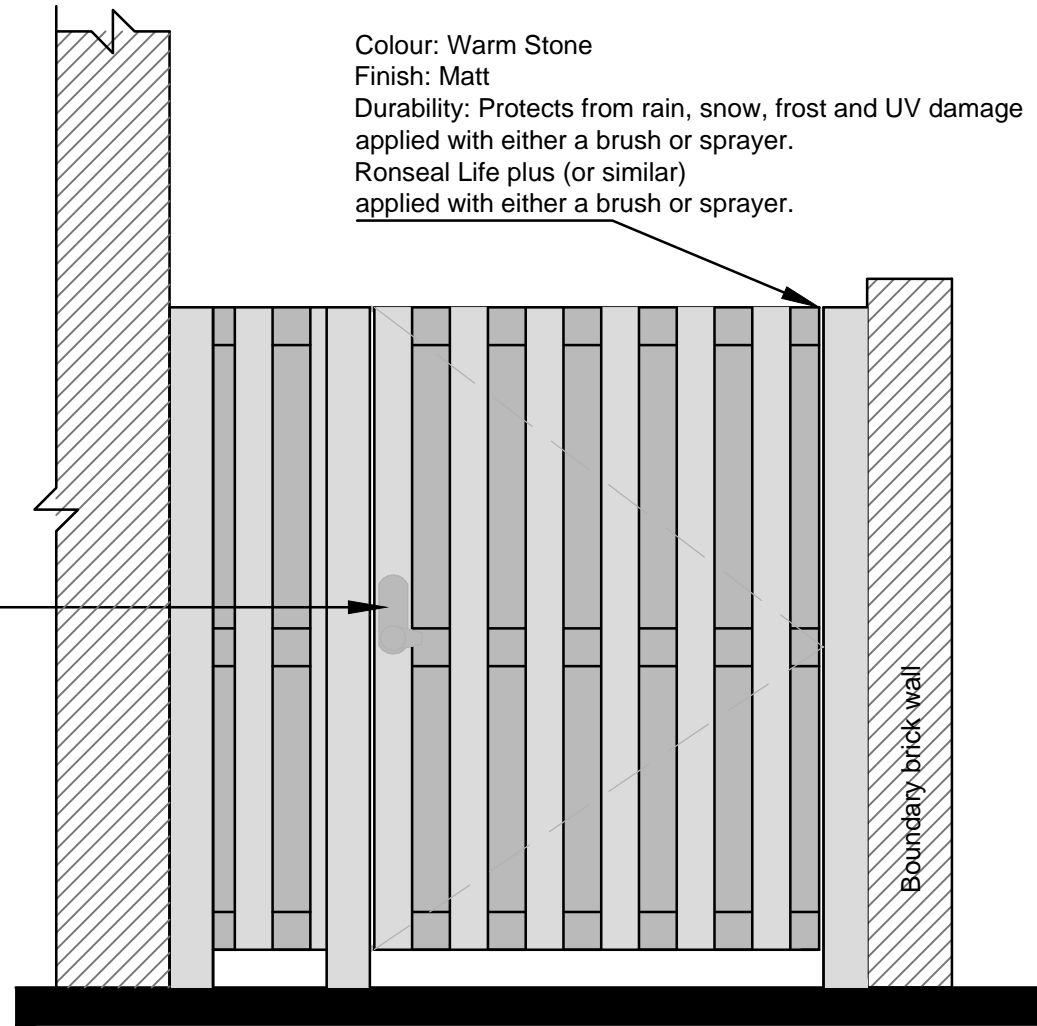


INTERNAL VIEW

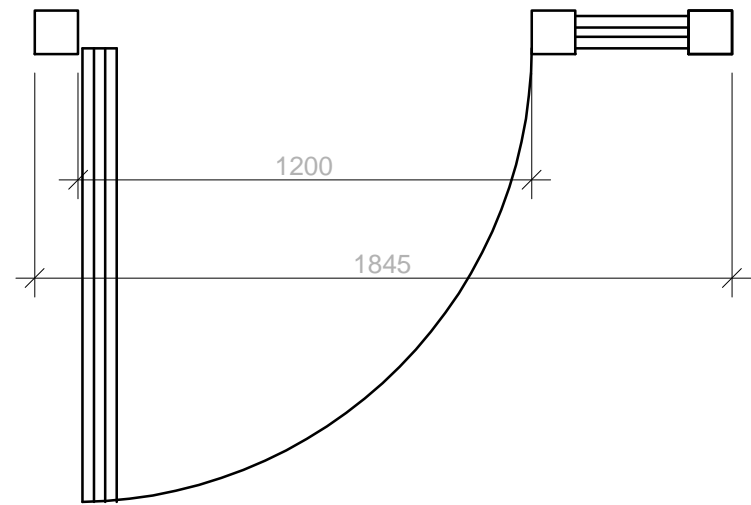


## PROPOSED TIMBER GATE - **DETAIL 02**

SCALE 1:20@A3

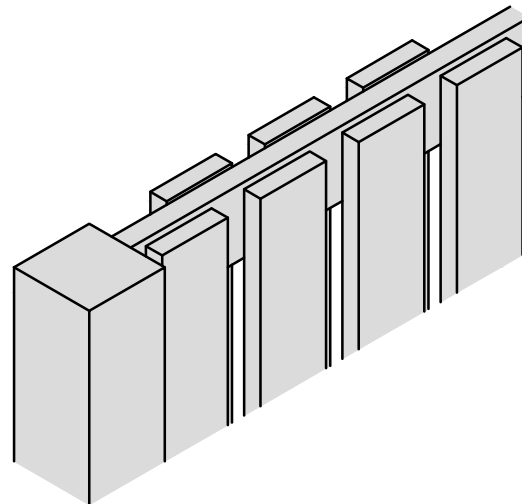


AXONOMETRIC PROJECTION DETAIL

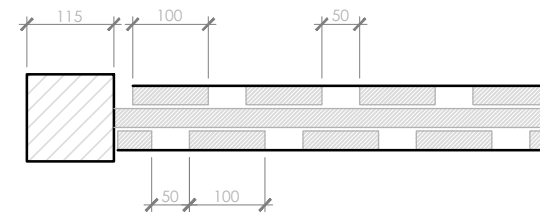


PLAN DETAIL

SCALE 1:10@A3

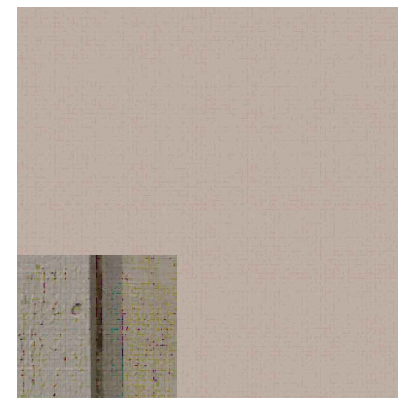

**Colour: Warm Stone**  
**Finish: matt**

02

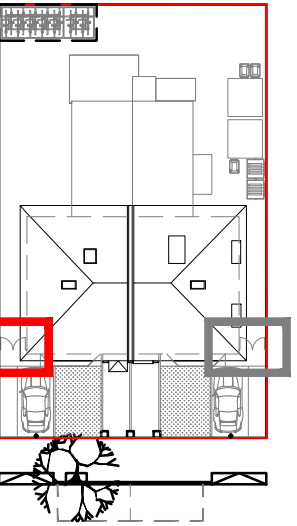

## KEY PLAN

SCALE 1:500@A3



/	12.03.21	/
REV	DATE	COMMENTS

### CONDITION 6

**ada** ARCHITECTS

129 Kings Road  
Hastead  
Essex CO9 1HJ  
Tel: 01787 477557  
E-mail: info@adaarchitects.org.uk  
Web: www.adaarchitects.co.uk

CLIENT: **Angelique Glata**

PROJECT: CHANGE OF USE - ALTERATION  
7-8 Westbourne Villas  
Hove - Brighton  
East Sussex BN3 4GQ

SUBJECT: PROPOSED TIMBER  
GATE - DETAIL 02

DRAWING NO: **589 - PL - 301**

SCALE: Various @A3

DATE: MAR 21

DRAWN BY: AC

CHECKED BY: DA

REV: /

Copyright Reserved