


Track with Right of Way for Mays Coppice Farmhouse

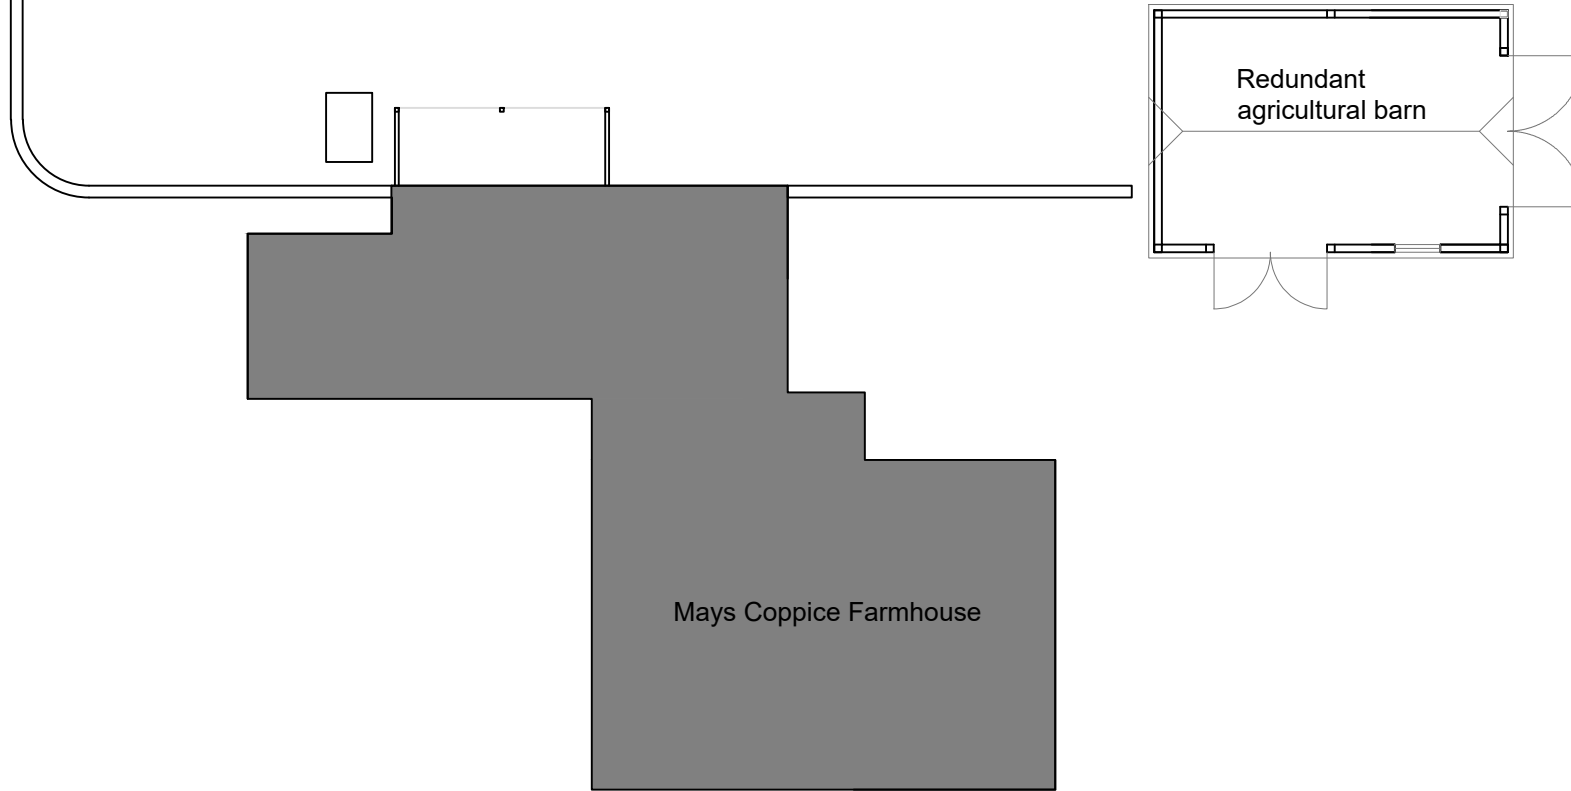

BESPOKE architects

Tel: 01243 373245

Mobile: 07970439156

Project:

Mays Coppice Farm
Wichers Gate Road, Havant


Drawing:

Change of use - Barn

Block plan

21.174

Drawing: P05A

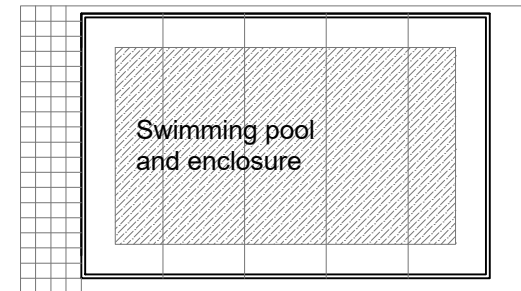

Scale 1:200 at A4