



Stables at Whimpton 1:500

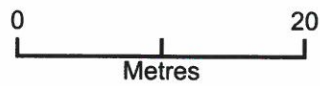

Plan Produced for: Rachel Lovett
Date Produced: 07 Mar 2021
Plan Reference Number: TQRQM21066192602836
Scale: 1:500 @ A4

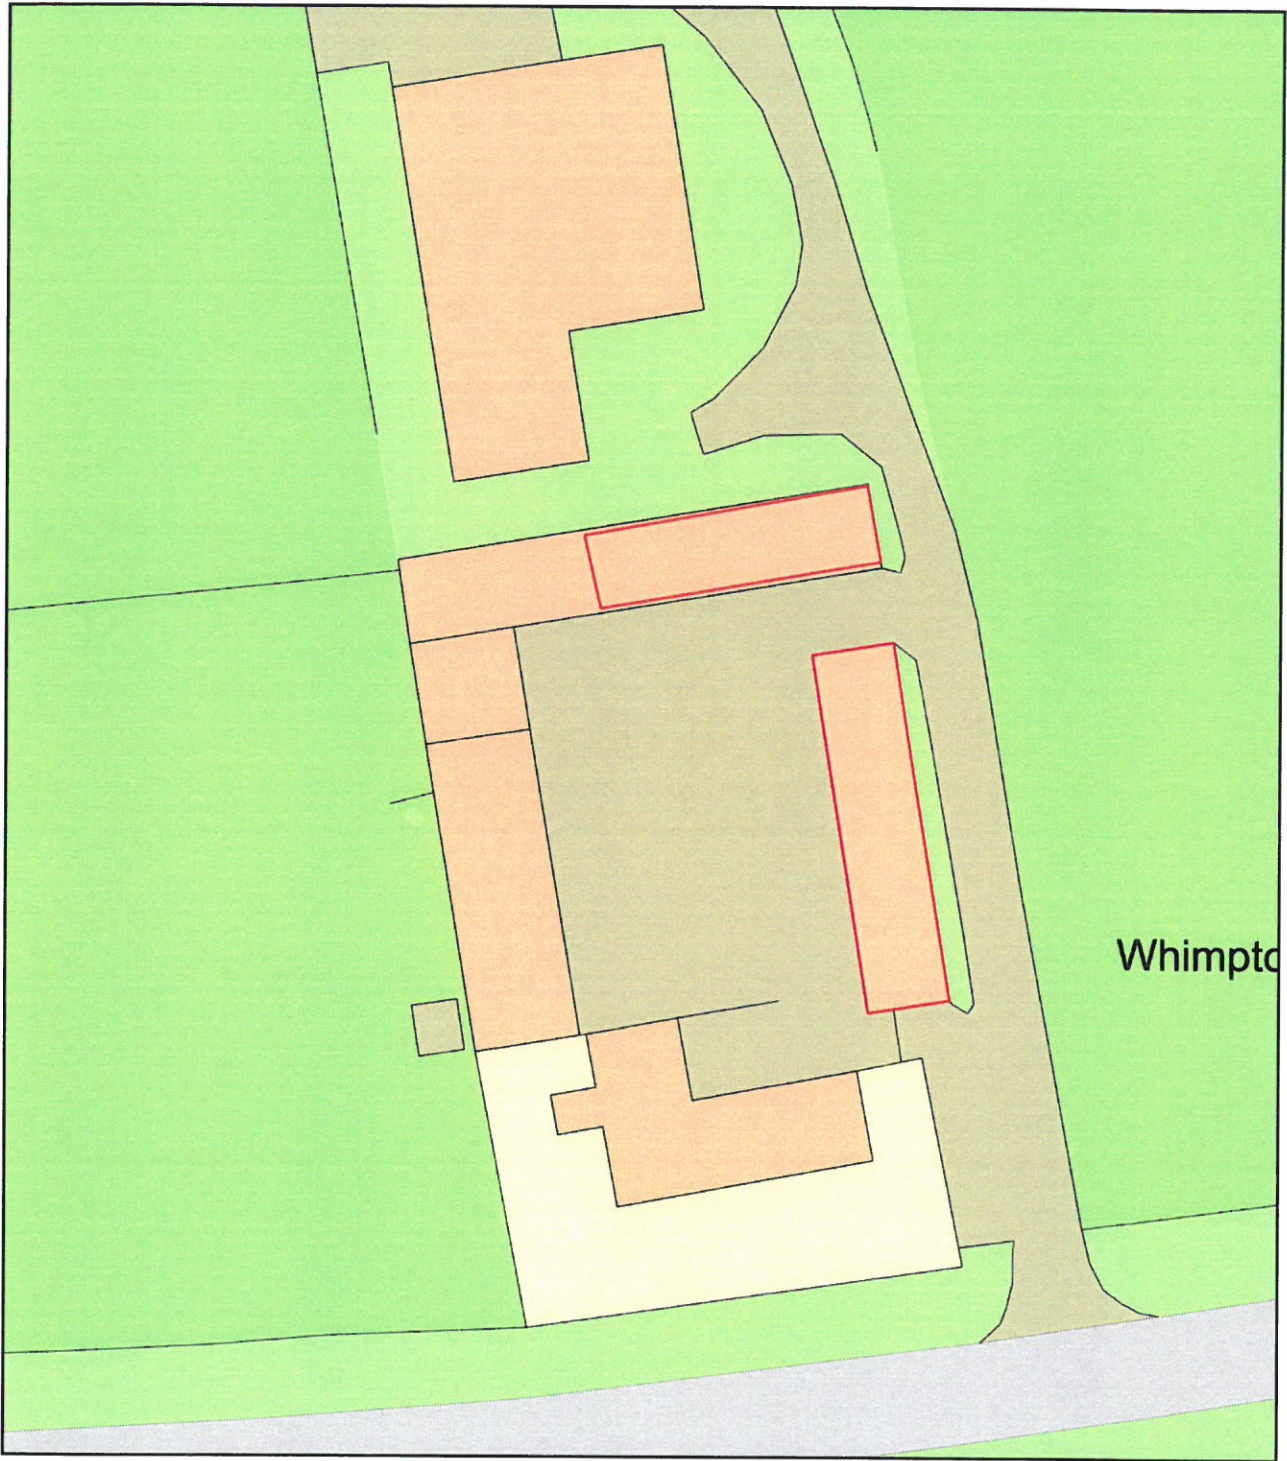