



Proposed Material Palette


- 1 Existing roof - Clay pantile
- 2 External walls to main house and extensions - cement render (off white)
- 3 Doors and windows - blue/green

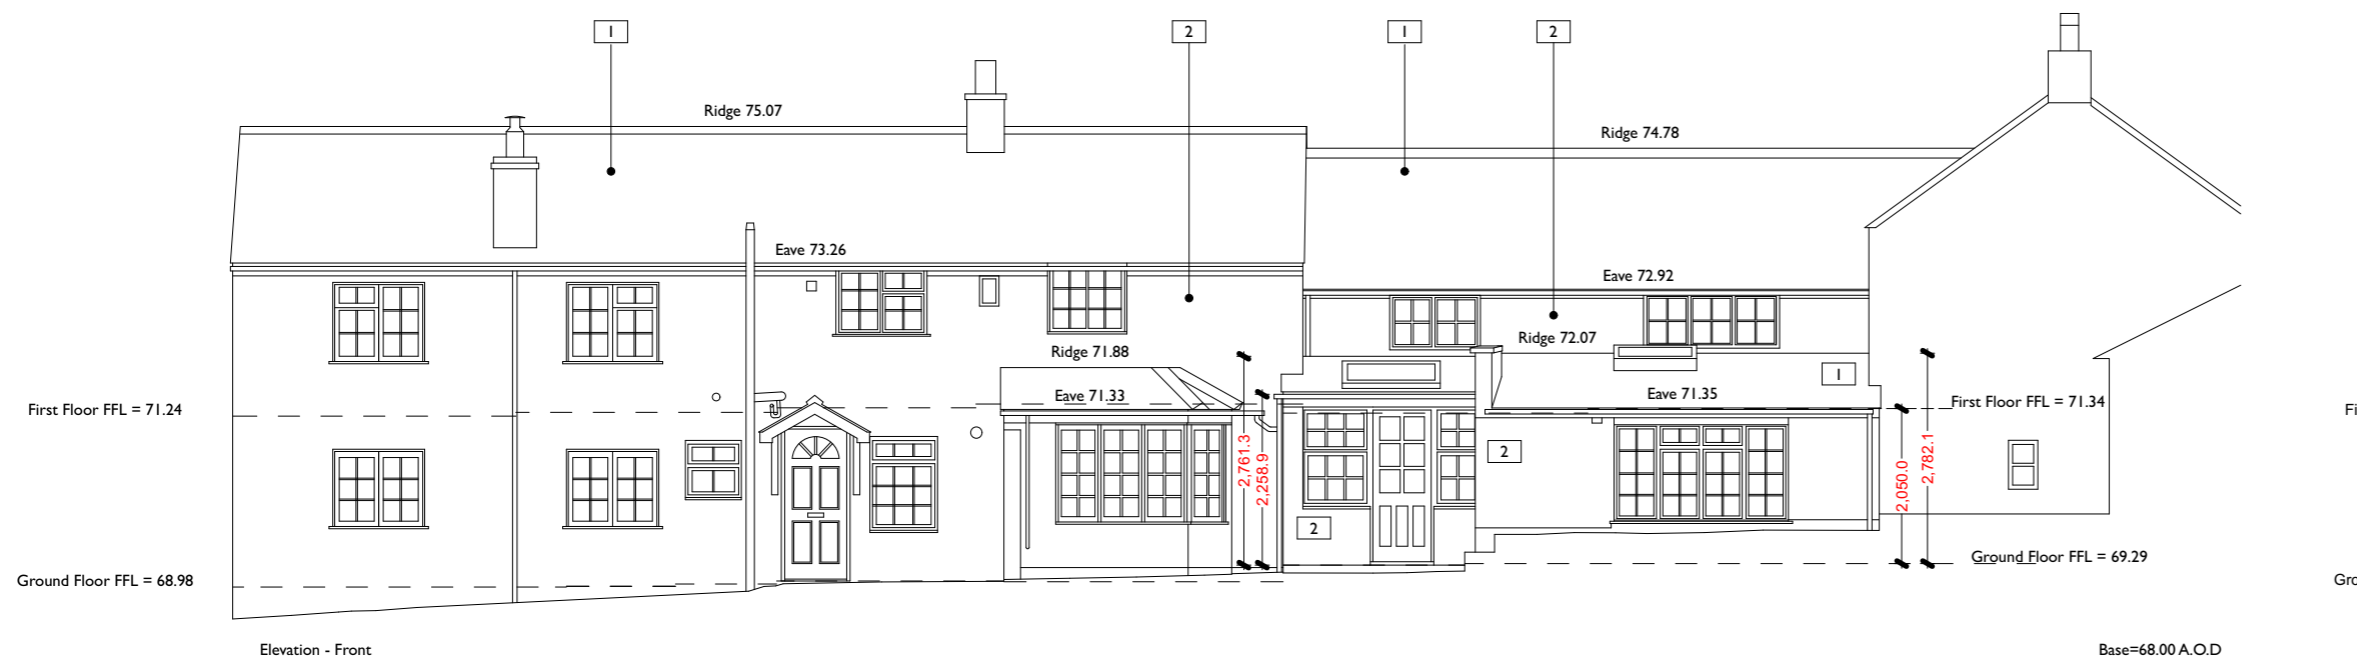


Existing Elevation A  
Scale 1:100

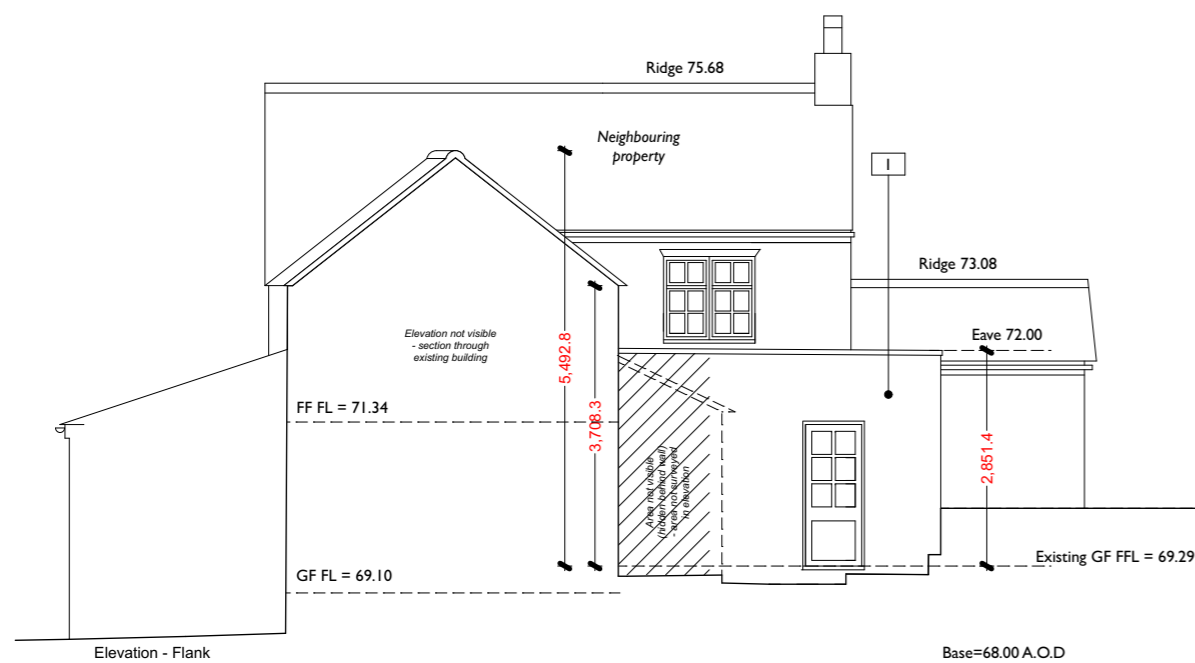

Existing Elevation B  
Scale 1:100

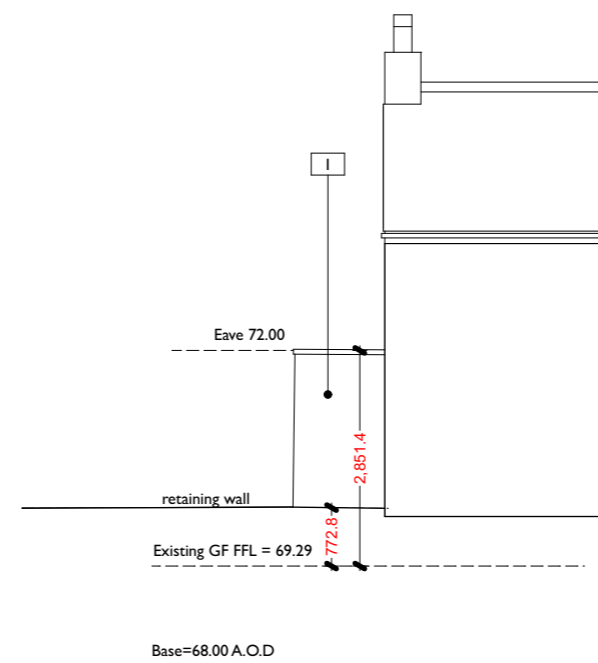

Existing Elevation C  
Scale 1:100

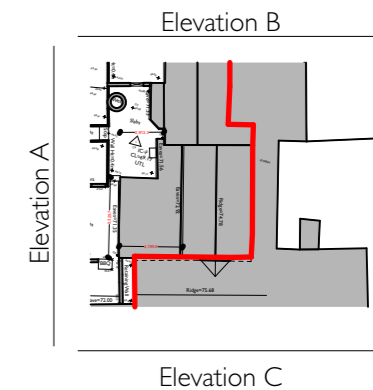

Rev	Date	Description	By
-----	------	-------------	----

**Player Roberts Bell** ↘

Barn 1, Shackerdale Farm,  
Car Colston, Nottinghamshire, NG13 8JB  
01949 21100 | hello@prb-a.com | www.prb-a.com


JOB TITLE  
No. 7, Church Lane, Long Clawson

DWG TITLE  
Existing Elevations

JOB REF\_DWG NO.\_REVISION  
20-106(02)004

STATUS  
Building Regulations

PROJECT NUMBER	DRAWN	SCALE
20-106	LH	1:100, 1:500
A3	DATE	CHECKED
	12/2020	JP

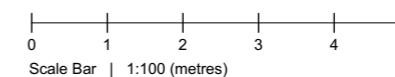

This document and its design content is copyright of Player Roberts Bell Architects Ltd ©. It shall be read in conjunction with all other associated project information including models, specifications, schedules and related consultants documents. Do not scale from documents. All dimensions to be checked on site. Immediately report any discrepancies, errors or omissions on this document to the Originator, document to be used only for status noted. If in doubt ASK.