



Proposed Material Palette

- 1 New dormer windows (render to match existing dwelling).
- 2 New render to existing wall (to match existing)
- 3 Brick external wall with dentiled eaves course and stone coping.
- 4 Doors and windows - aluminium RAL 7015


Elevation Key Plan

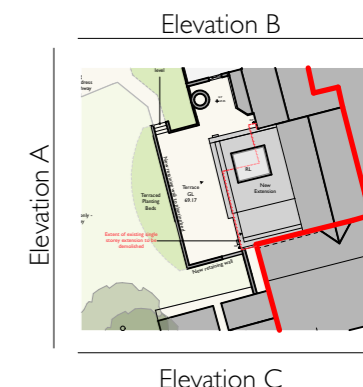

Proposed Elevation A
Scale 1:100

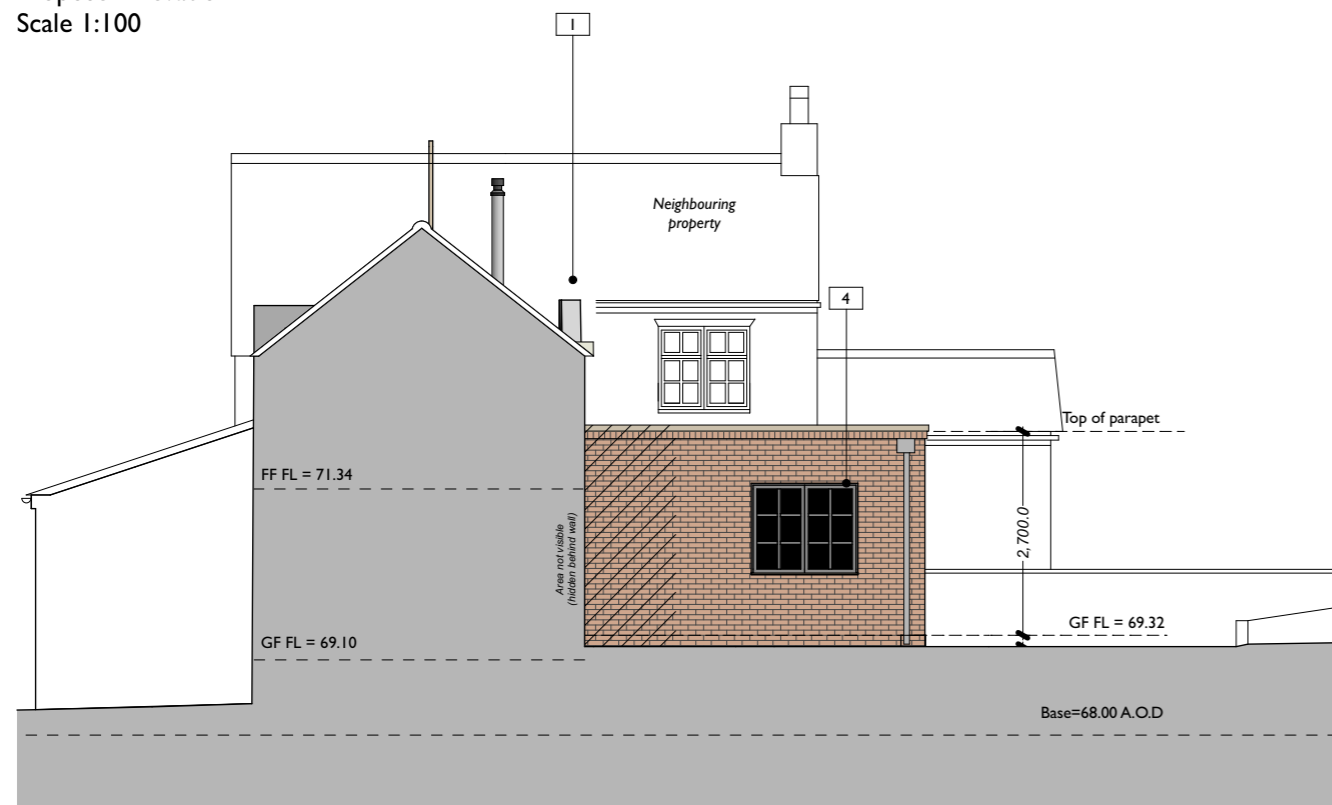

Proposed Elevation B
Scale 1:100

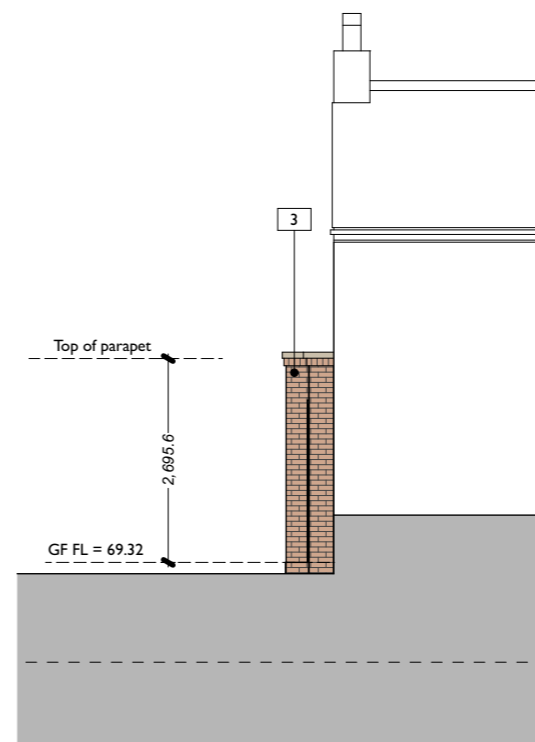

Proposed Elevation C
Scale 1:100

Rev	Date	Description	By
A	03.01.21	Revised to Clients Comments	LH

Player Roberts Bell

Barn 1, Shackerdale Farm,
Car Colston, Nottinghamshire, NG13 8JB
01949 21100 | hello@prb-a.com | www.prb-a.com


JOB TITLE
No. 7, Church Lane, Long Clawson

DWG TITLE
Proposed Elevations

JOB REF_DWG NO._REVISION
20-106(08)003_A

STATUS
Planning

PROJECT NUMBER	DRAWN	SCALE
20-106	LH	1:100, 1:500
A3	DATE 02/2021	CHECKED JP

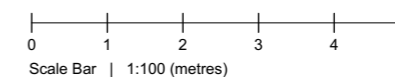

This document and its design content is copyright of Player Roberts Bell Architects Ltd ©. It shall be read in conjunction with all other associated project information including models, specifications, schedules and related consultants documents. Do not scale from documents. All dimensions to be checked on site. Immediately report any discrepancies, errors or omissions on this document to the Originator, document to be used only for status noted. If in doubt ASK.