


FRONT ELEVATION 1:50


SIDE ELEVATION 1:50



RED CONCRETE ROOFING TILES.

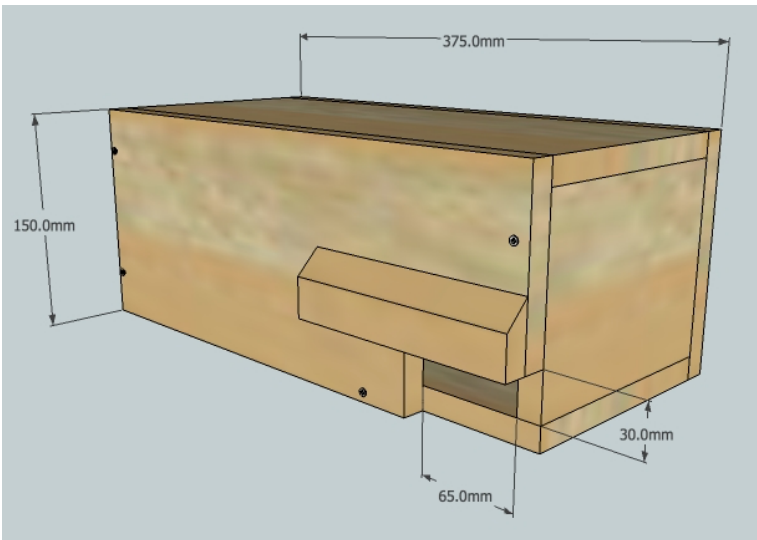


3no. SWIFT BOXES TO BE INSTALLED

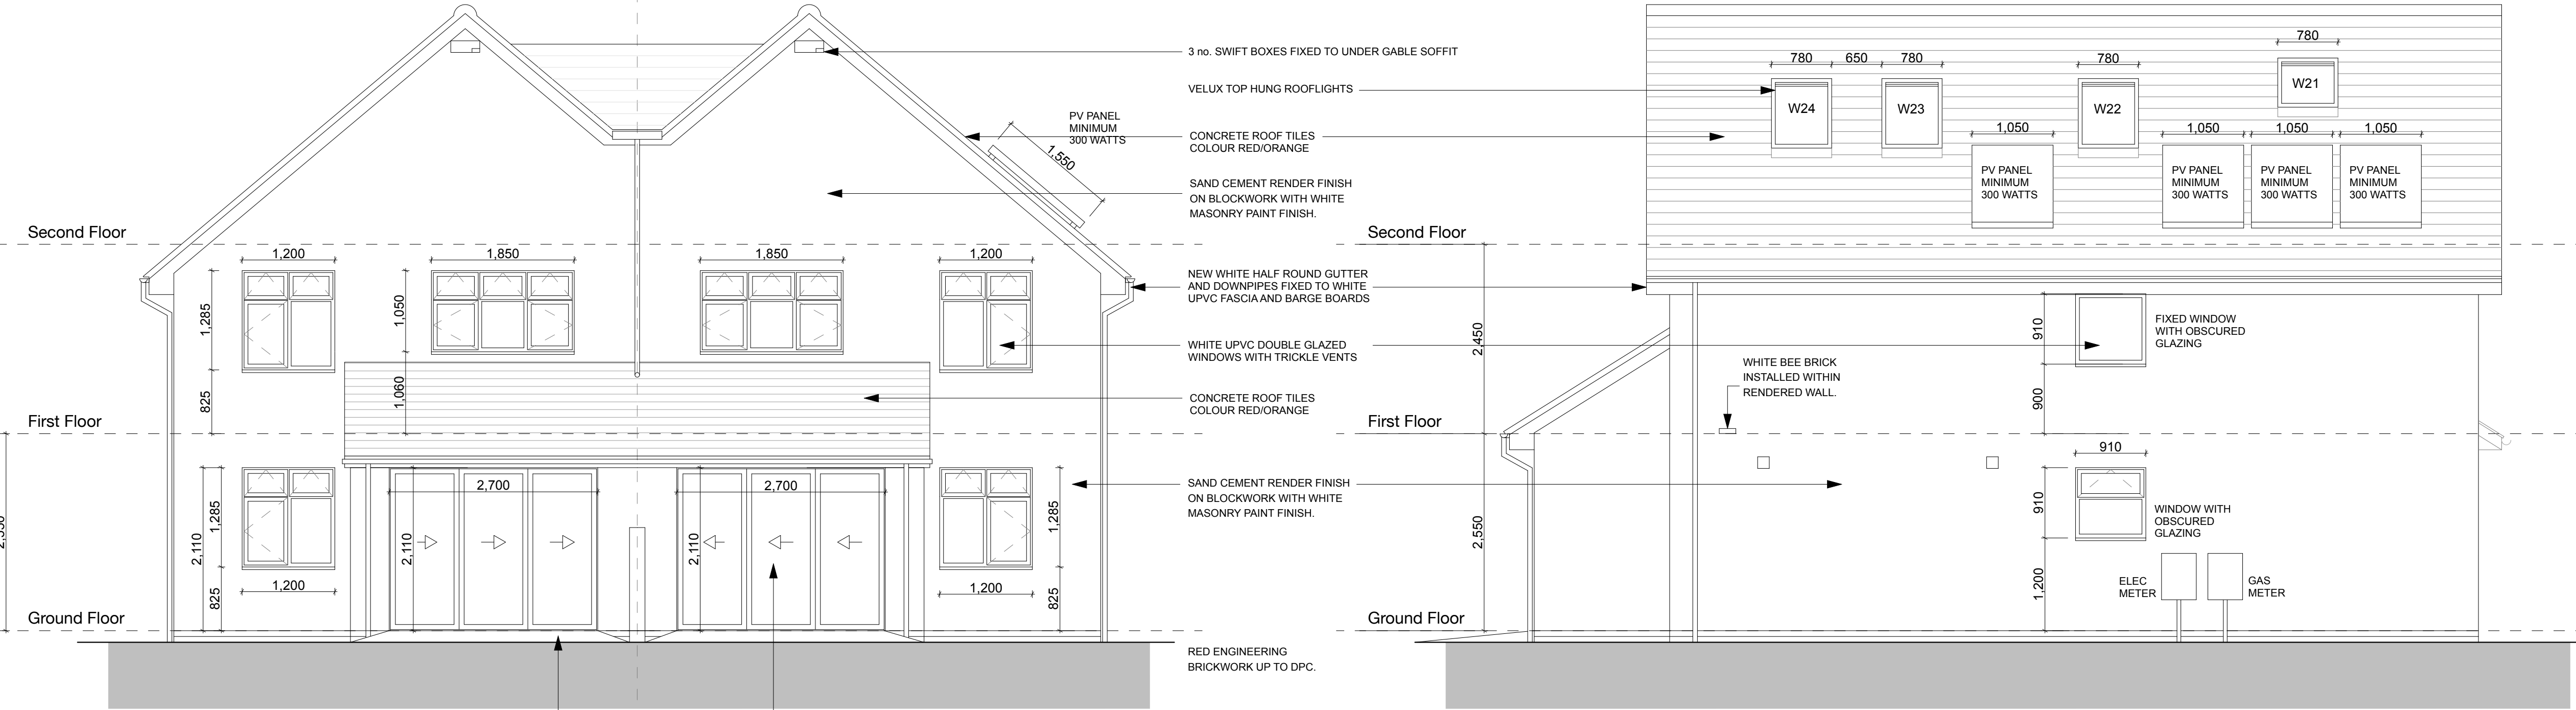

REAR ELEVATION 1:50

SIDE ELEVATION 1:50

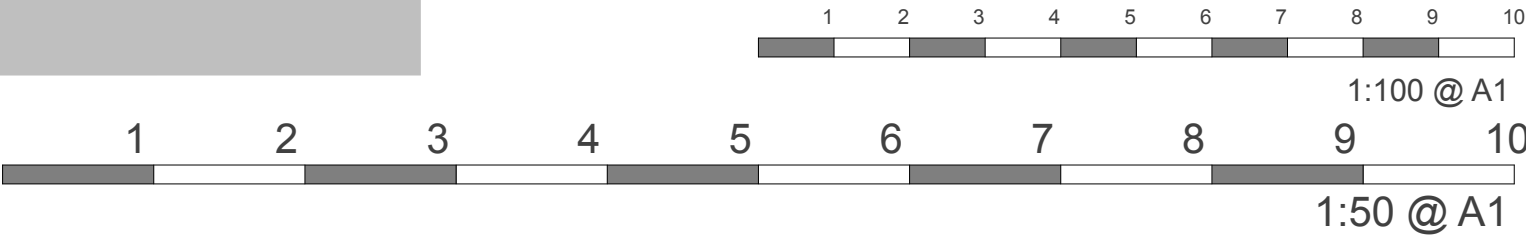

BUILDING REGULATIONS ONLY



Garrick  
Architects

36 Edburton Avenue  
Brighton, Sussex  
BN1 6EJ  
mob: 07816835355  
e mail: sean@garrickarchitects.co.uk  
web: www.garrickarchitects.co.uk

Scheme  
TWO NEW DWELLINGS AT 4 TANDRIDGE ROAD, HOVE.

Client  
MR PEJMAN VARGHAI

Title  
PROPOSED ELEVATIONS.

Scale  
1:50 @ A1

Date  
14/10/18

Drawing  
Number  
1938-03B