



WEST ELEVATION

LIME TREE EXFALT OF SPREAD


YEW TREE

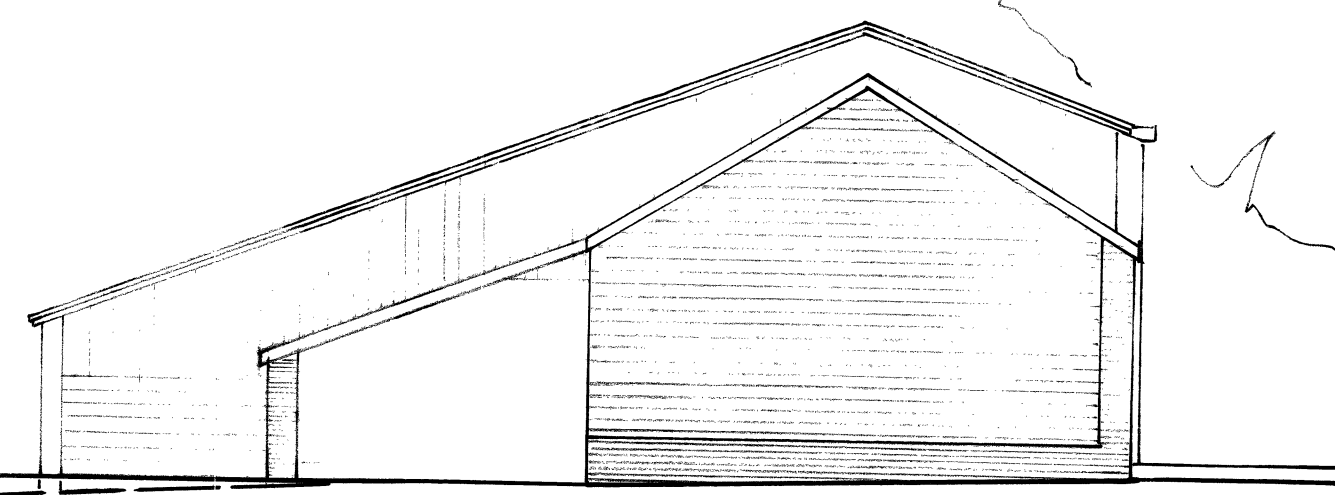


SOUTH ELEVATION

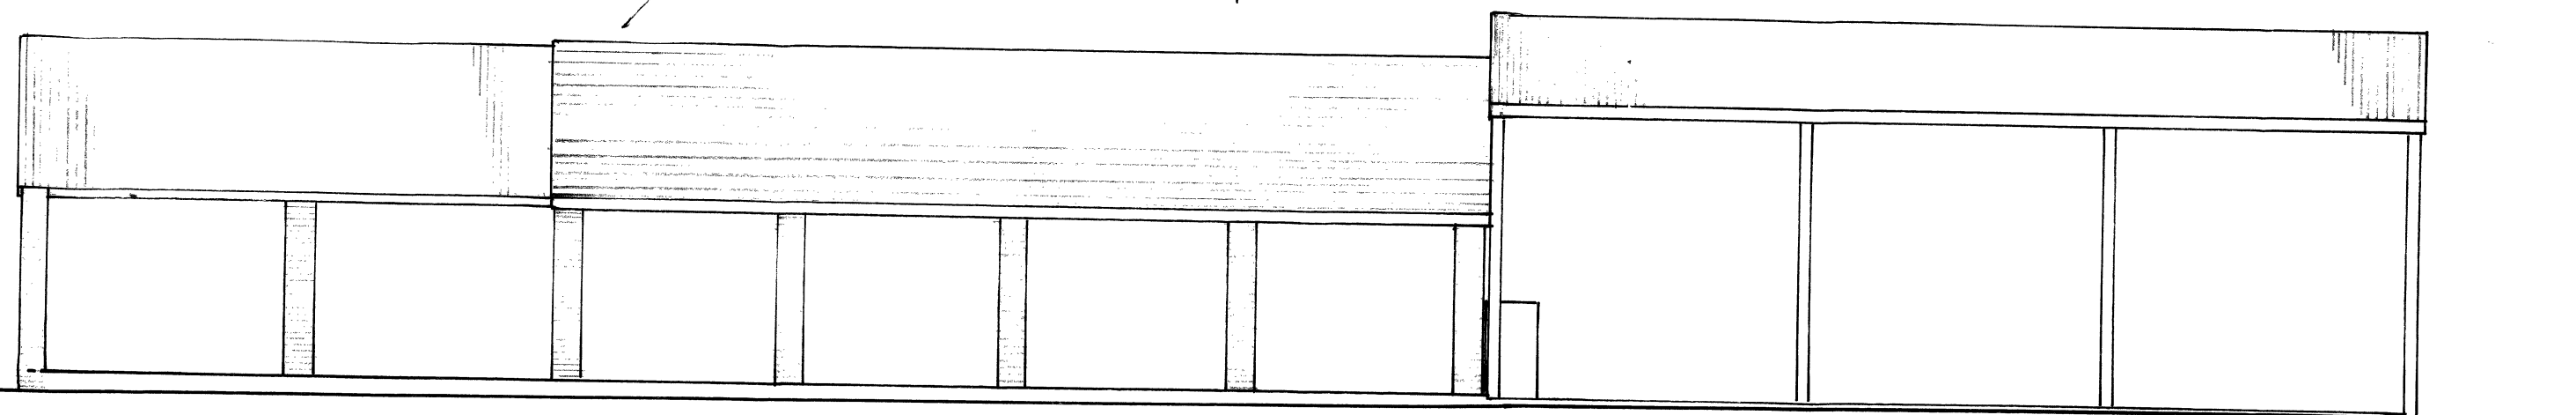

EAST ELEVATION

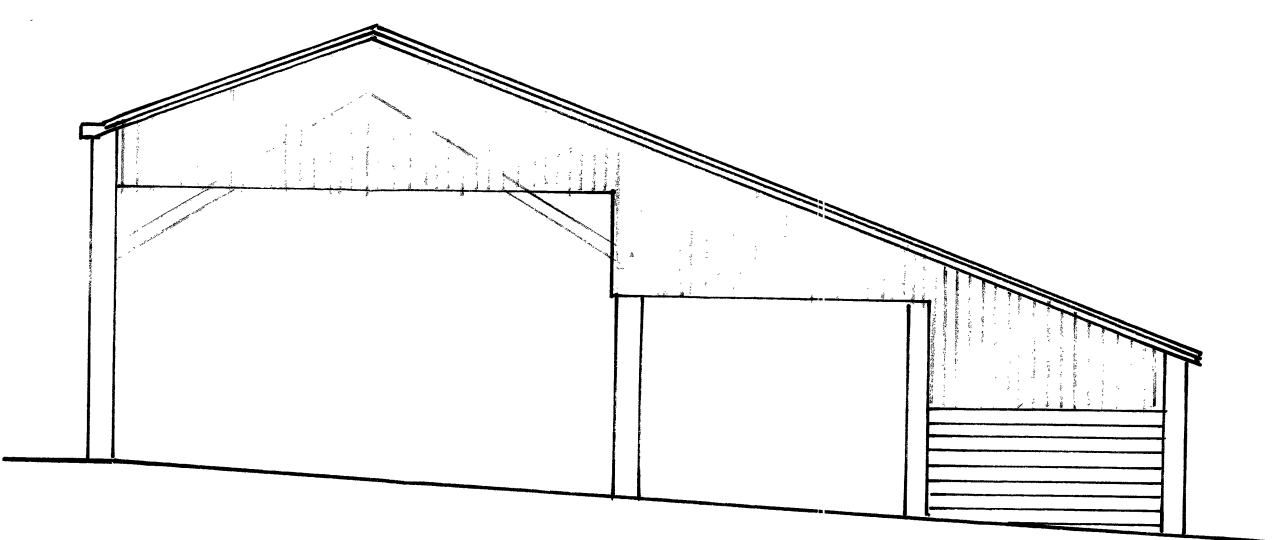

NORTH ELEVATION

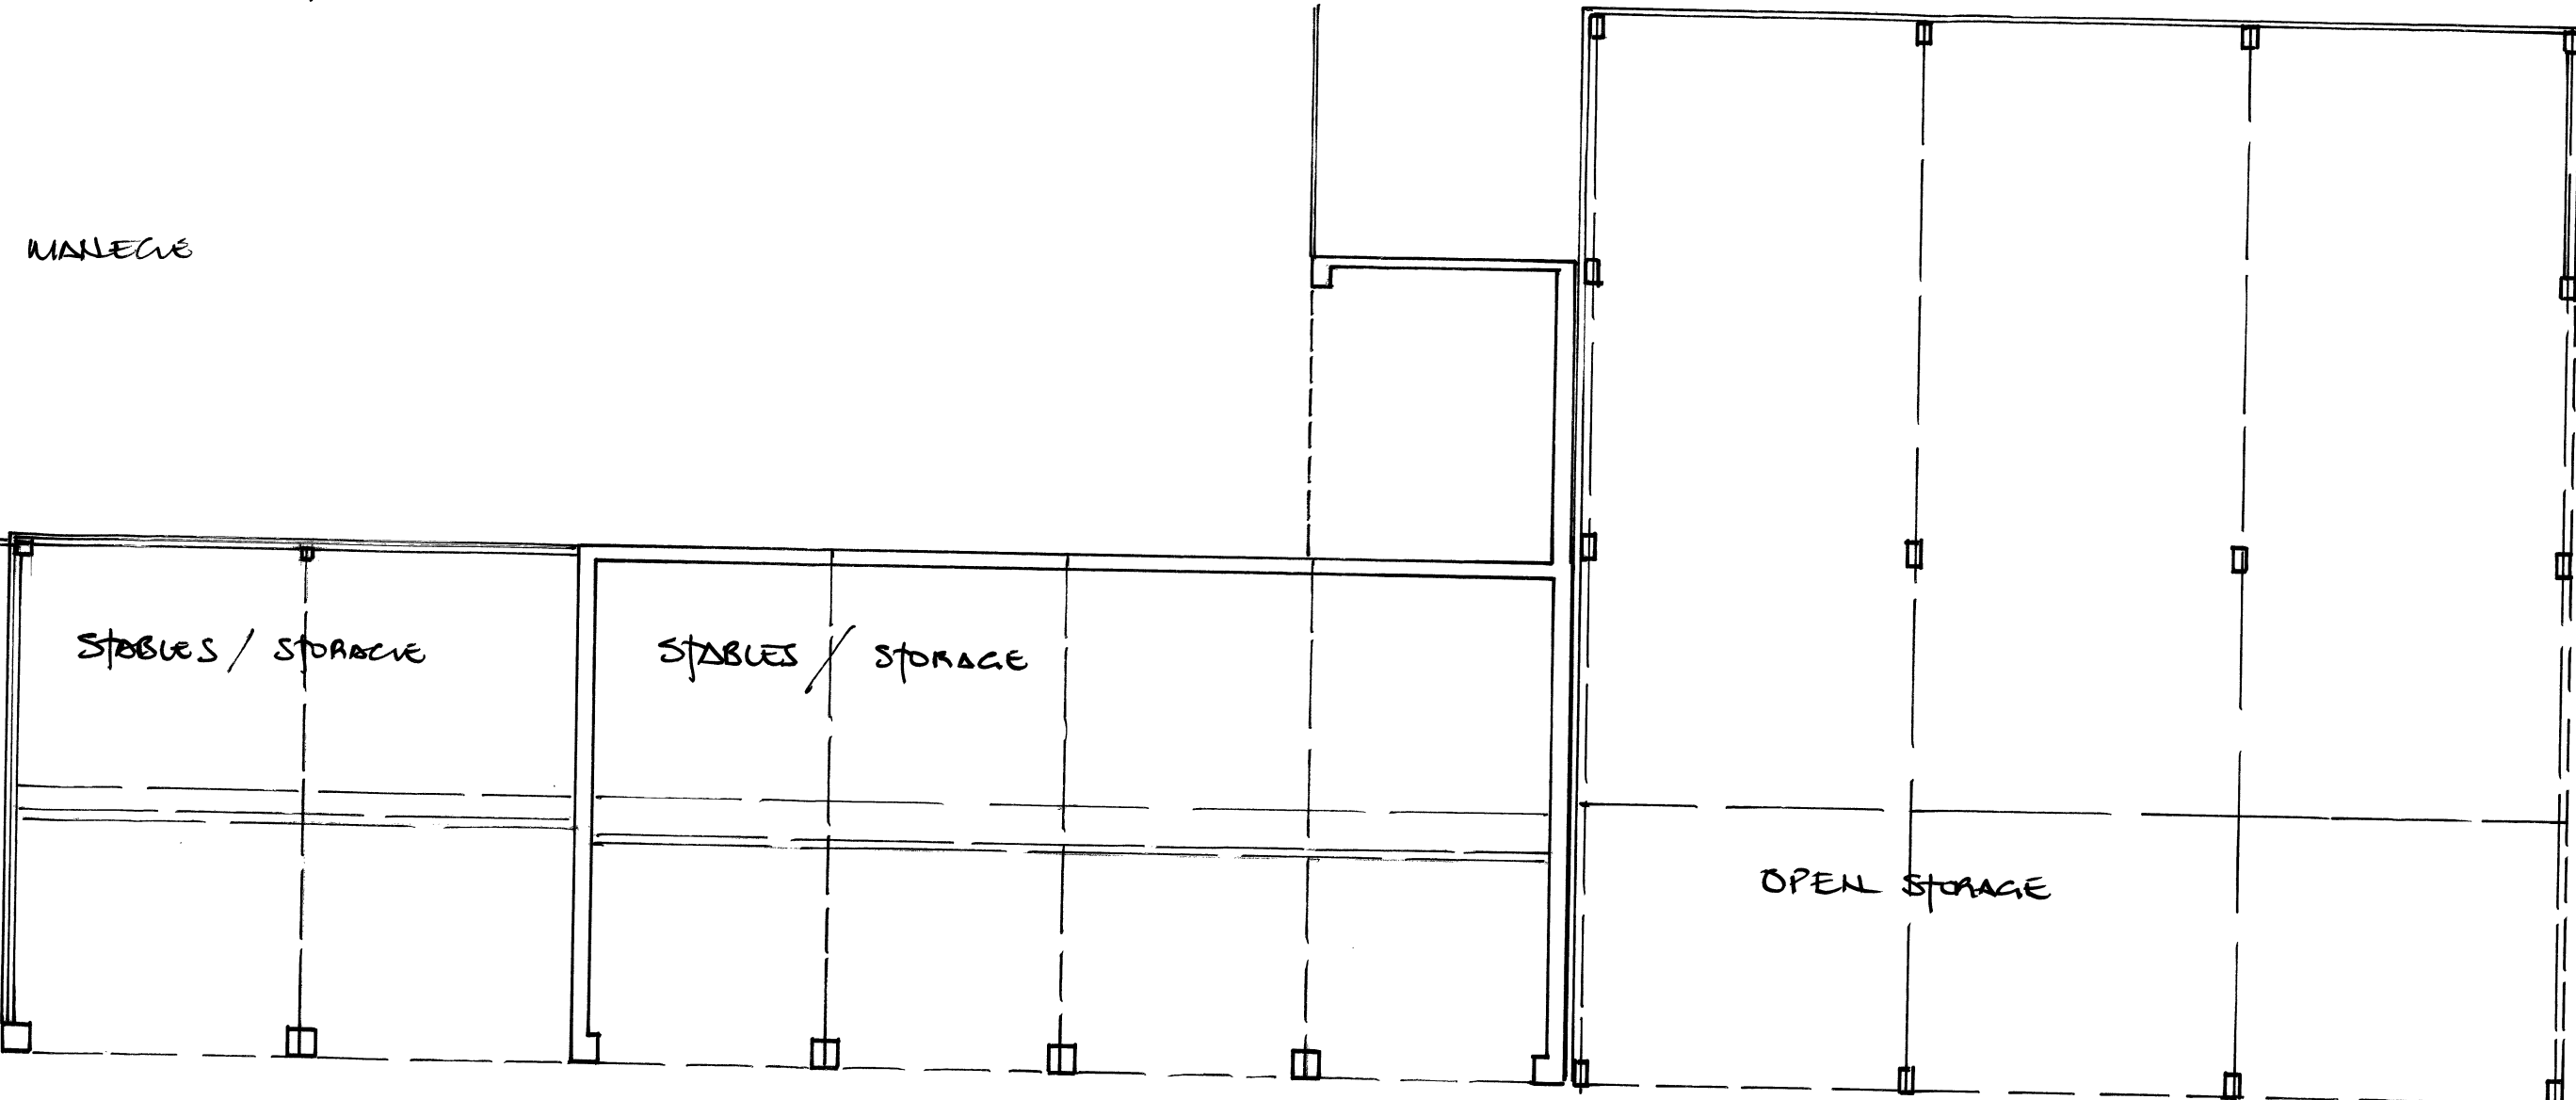

YARD

CONVERSION / REBUILDING OF  
OUT BUILDINGS TO FORM AN  
ANNEXE TO THE EXISTING FARMHOUSE

ACCESS