



EAST ELEVATION

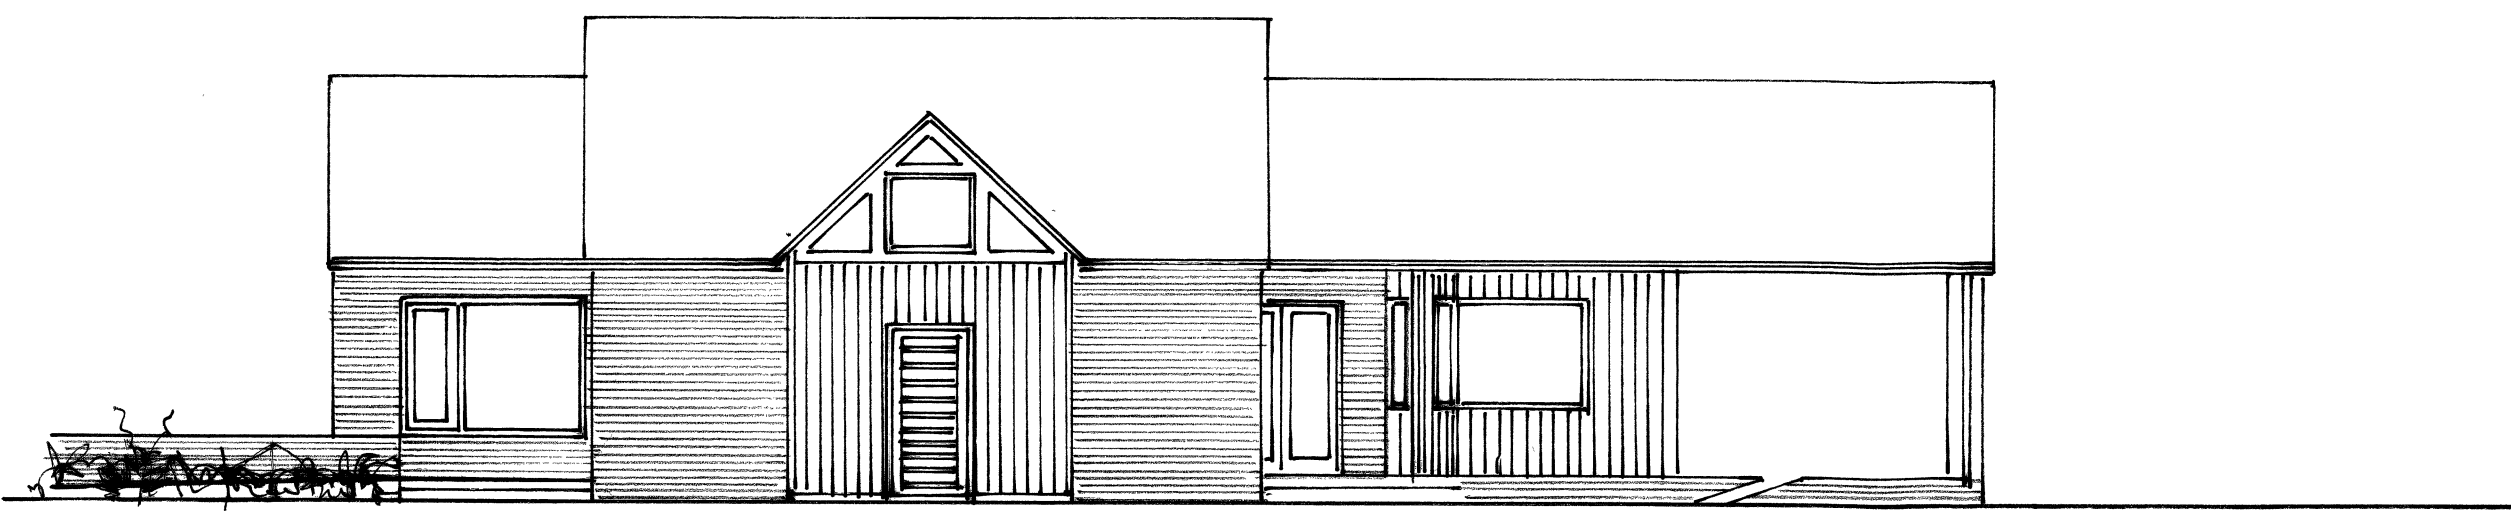



NORTH ELEVATION




WEST ELEVATION

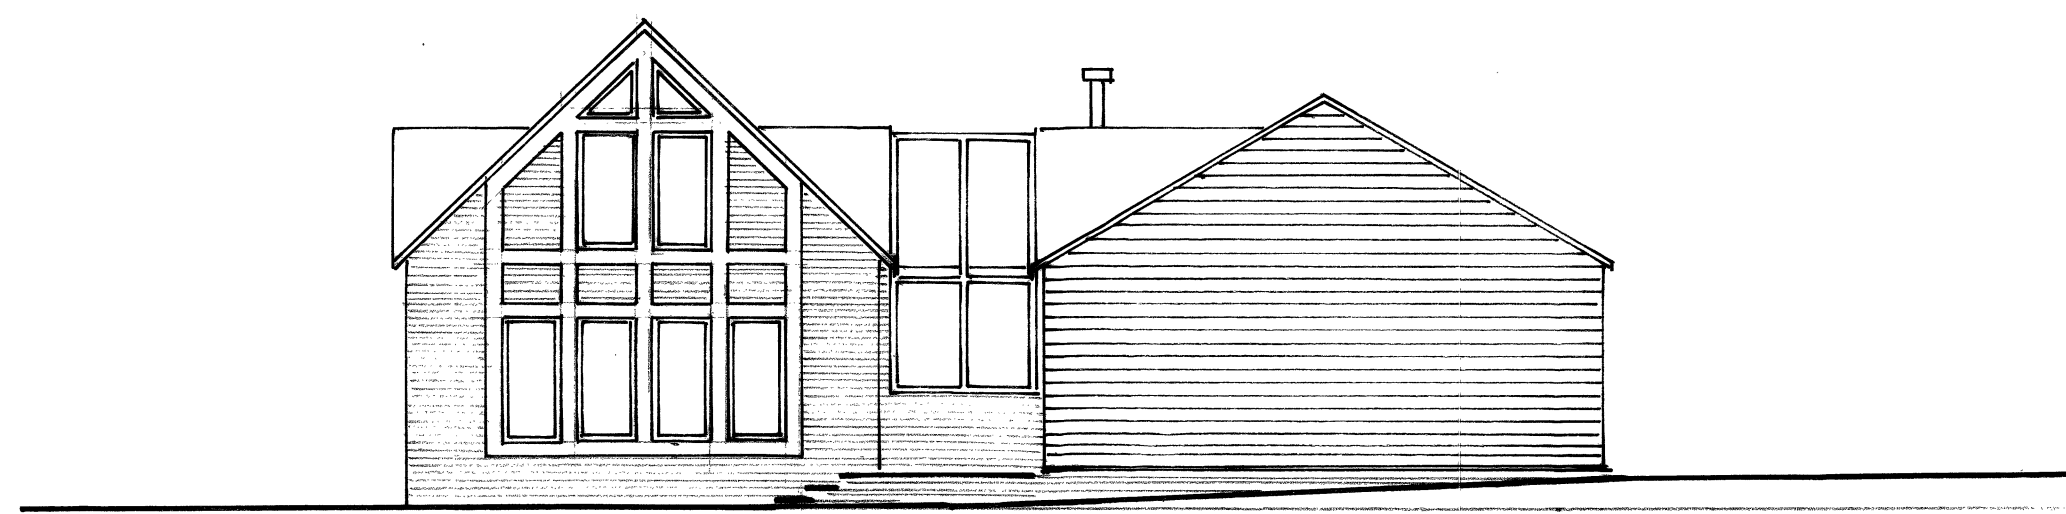

SOUTH ELEVATION

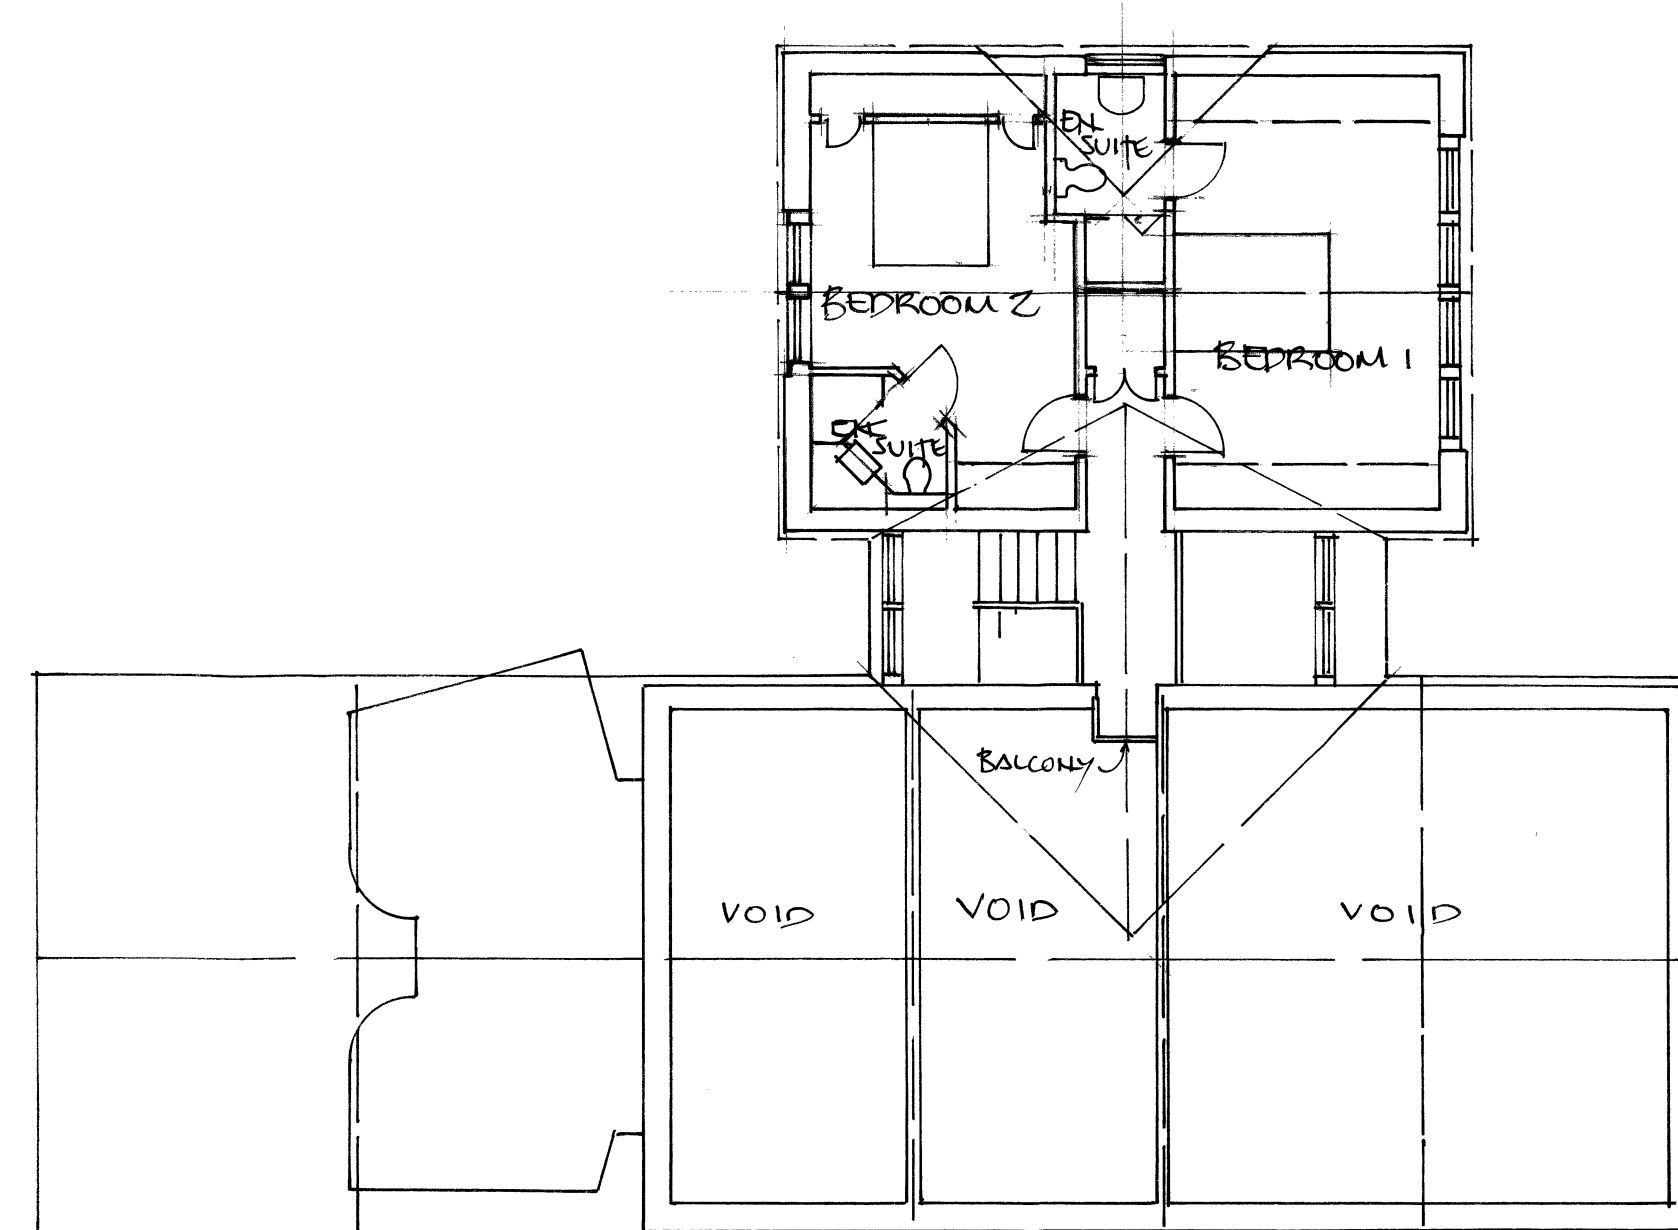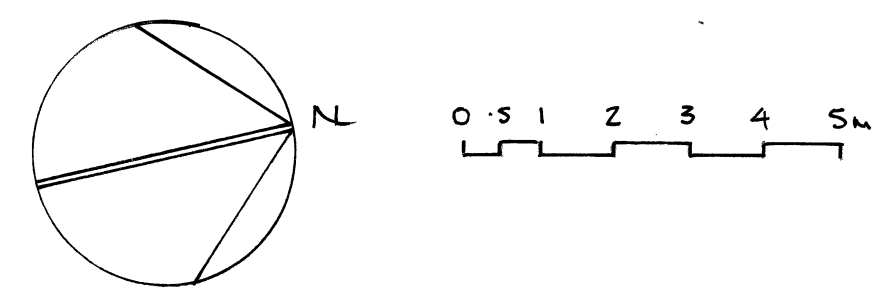

FIRST FLOOR PLAN

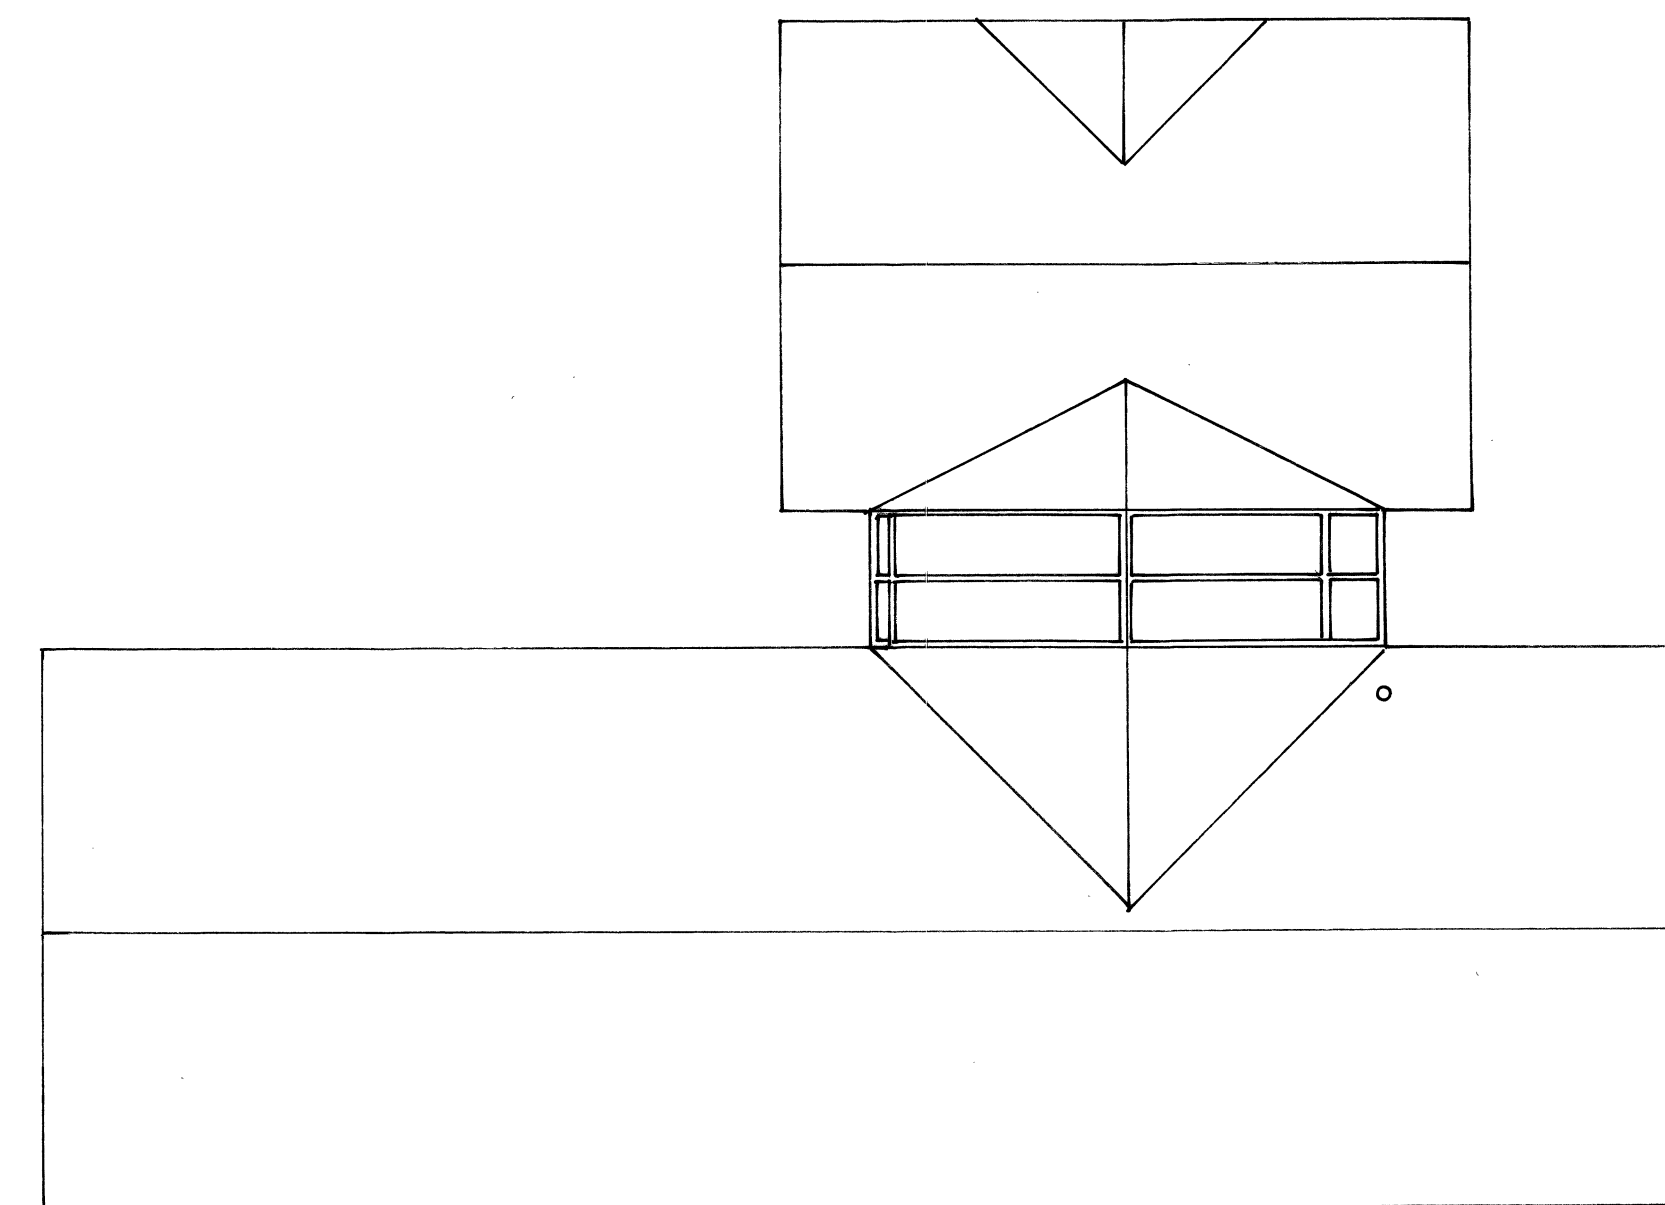

ROOF PLAN