

FINCHLEY

DO NOT SCALE FROM THIS DRAWING.
CONTRACTORS MUST VERIFY ALL DIMENSIONS ON SITE
PRIOR TO COMMENCING WORKS.

ANY DISCREPANCIES NOT BROUGHT TO THE ATTENTION
OF O1 CREATIVE BECOME THE RESPONSIBILITY OF THE
CONTRACTOR / FABRICATOR INVOLVED.

THIS DRAWING IS TO BE READ IN CONJUNCTION WITH ALL THE SPECIFICATIONS AND ALL RELEVANT DESIGNER, ENGINEERS SERVICES AND SPECIALIST CONTRACTORS DRAWINGS.

THE WORKS DESCRIBED IN THIS DRAWING SHALL BE UNDERTAKEN IN ACCORDANCE WITH THE CURRENT HEALTH & SAFETY LEGISLATION AND THE HEALTH & SAFETY DOCUMENTATION PREPARED BY THE PLANNING SUPERVISOR FOR THE PROJECT.

NO	DESCRIPTION	DATE
----	-------------	------

[illegible]

o1 Copyright of this drawing is reserved by
of creative and issued on condition
that it is not copied, reproduced or
disclosed either wholly or in part without
the written permission of o1 creative

**69 OLD ST
LONDON EC1V 9HX
TEL : 0207 100 1178**

PRELIMINARY

GDK
766-768 HIGH ROAD
FINCHLEY
LONDON N12 9QH


PROPOSED SHOPFRONT:

1 : 50 @ A3


MAR 21

REV

GDK-fhr-614-E.02

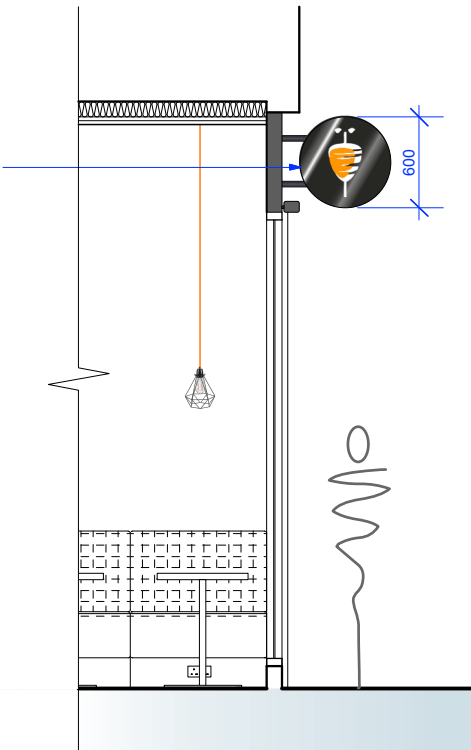

SECTION THRO'
Scale 1:50

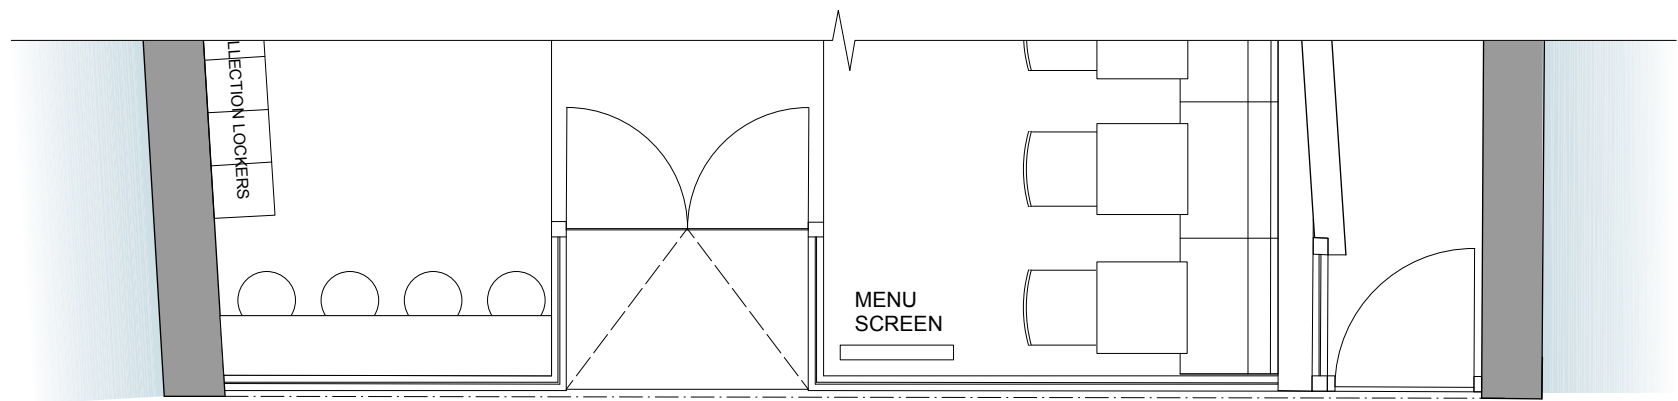

PLAN AS PROPOSED
Scale 1:50

