


AS EXISTING

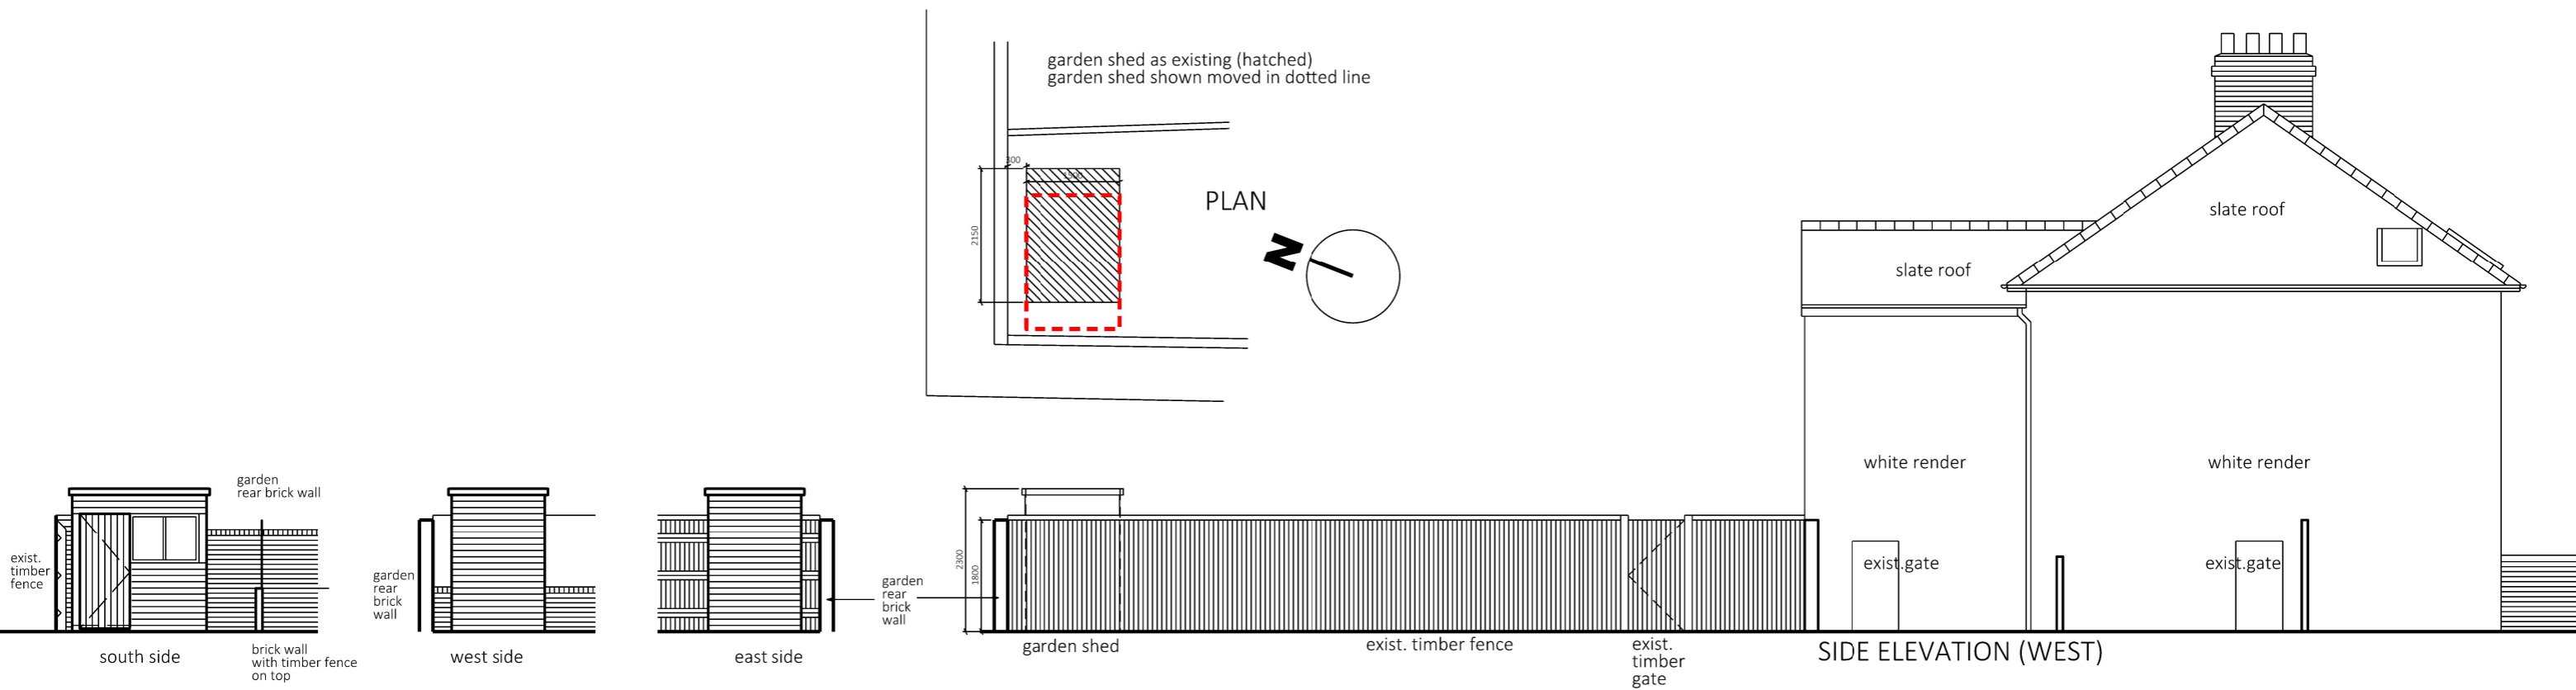

AS PROPOSED

G. Van den Bergh  
1 Diamond Cottages  
Oxford OX2 7EQ

Garden shed  
drg 3 Plans & Elevations as Existing  
and as Proposed  
1:100 @A3  
ISSUED FOR PLANNING (retrospective)  
date: 10/ 03/ 21



Wanda Kemp-Welch Architect  
29 Norham Road, Oxford OX2 6SQ  
T. 01865 515229  
E. info@wandakempwelcharchitect.co.uk  
www.wandakempwelcharchitect.co.uk