



Section C-C

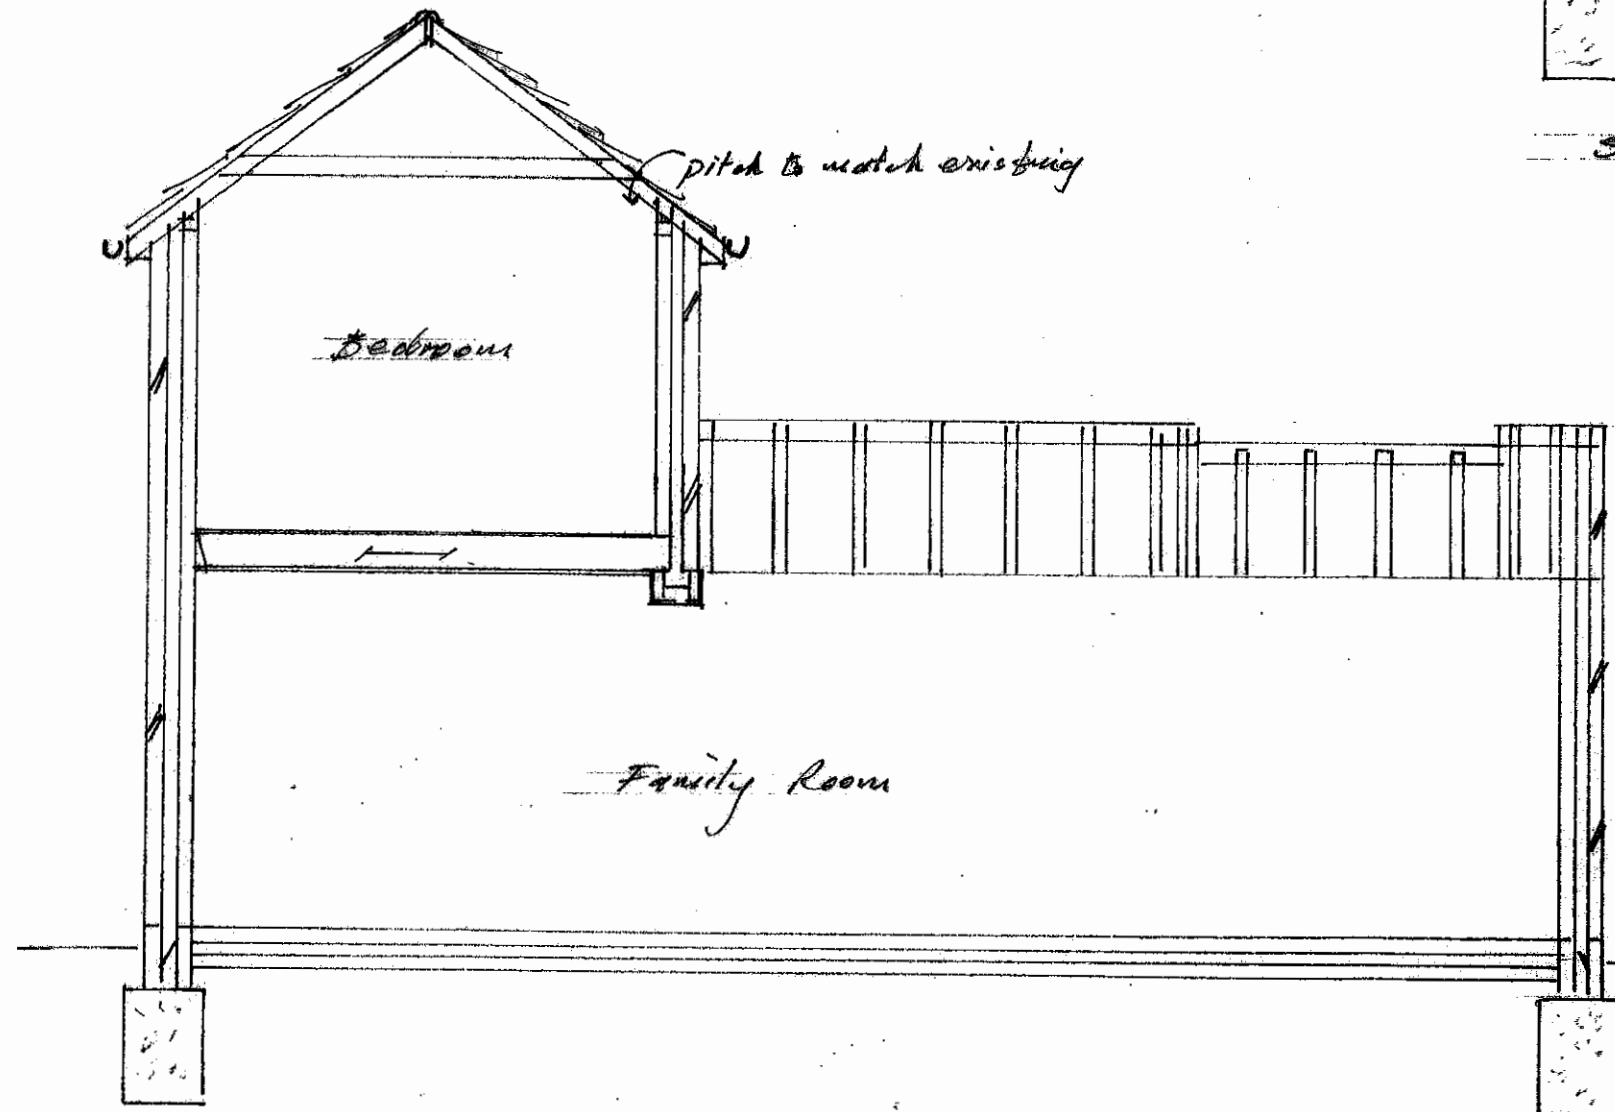

Section A-A

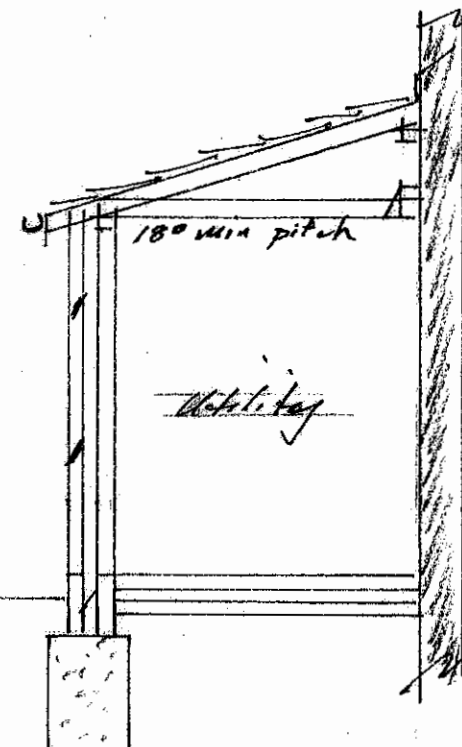

Section B-B

Note:
All dimensions must be checked on site
and not scaled from this drawing.

A	Date	Revision

© copyright

Client
Saranga Sri-Nammill

Job Title
*Proposed Extension
at 2 Lewell Avenue
Madison*

Drawing Title
Sections

Scale *1:50*

Date *Feb 21* Drawn by *PHS*

Dwg. No. *6* Rev.