
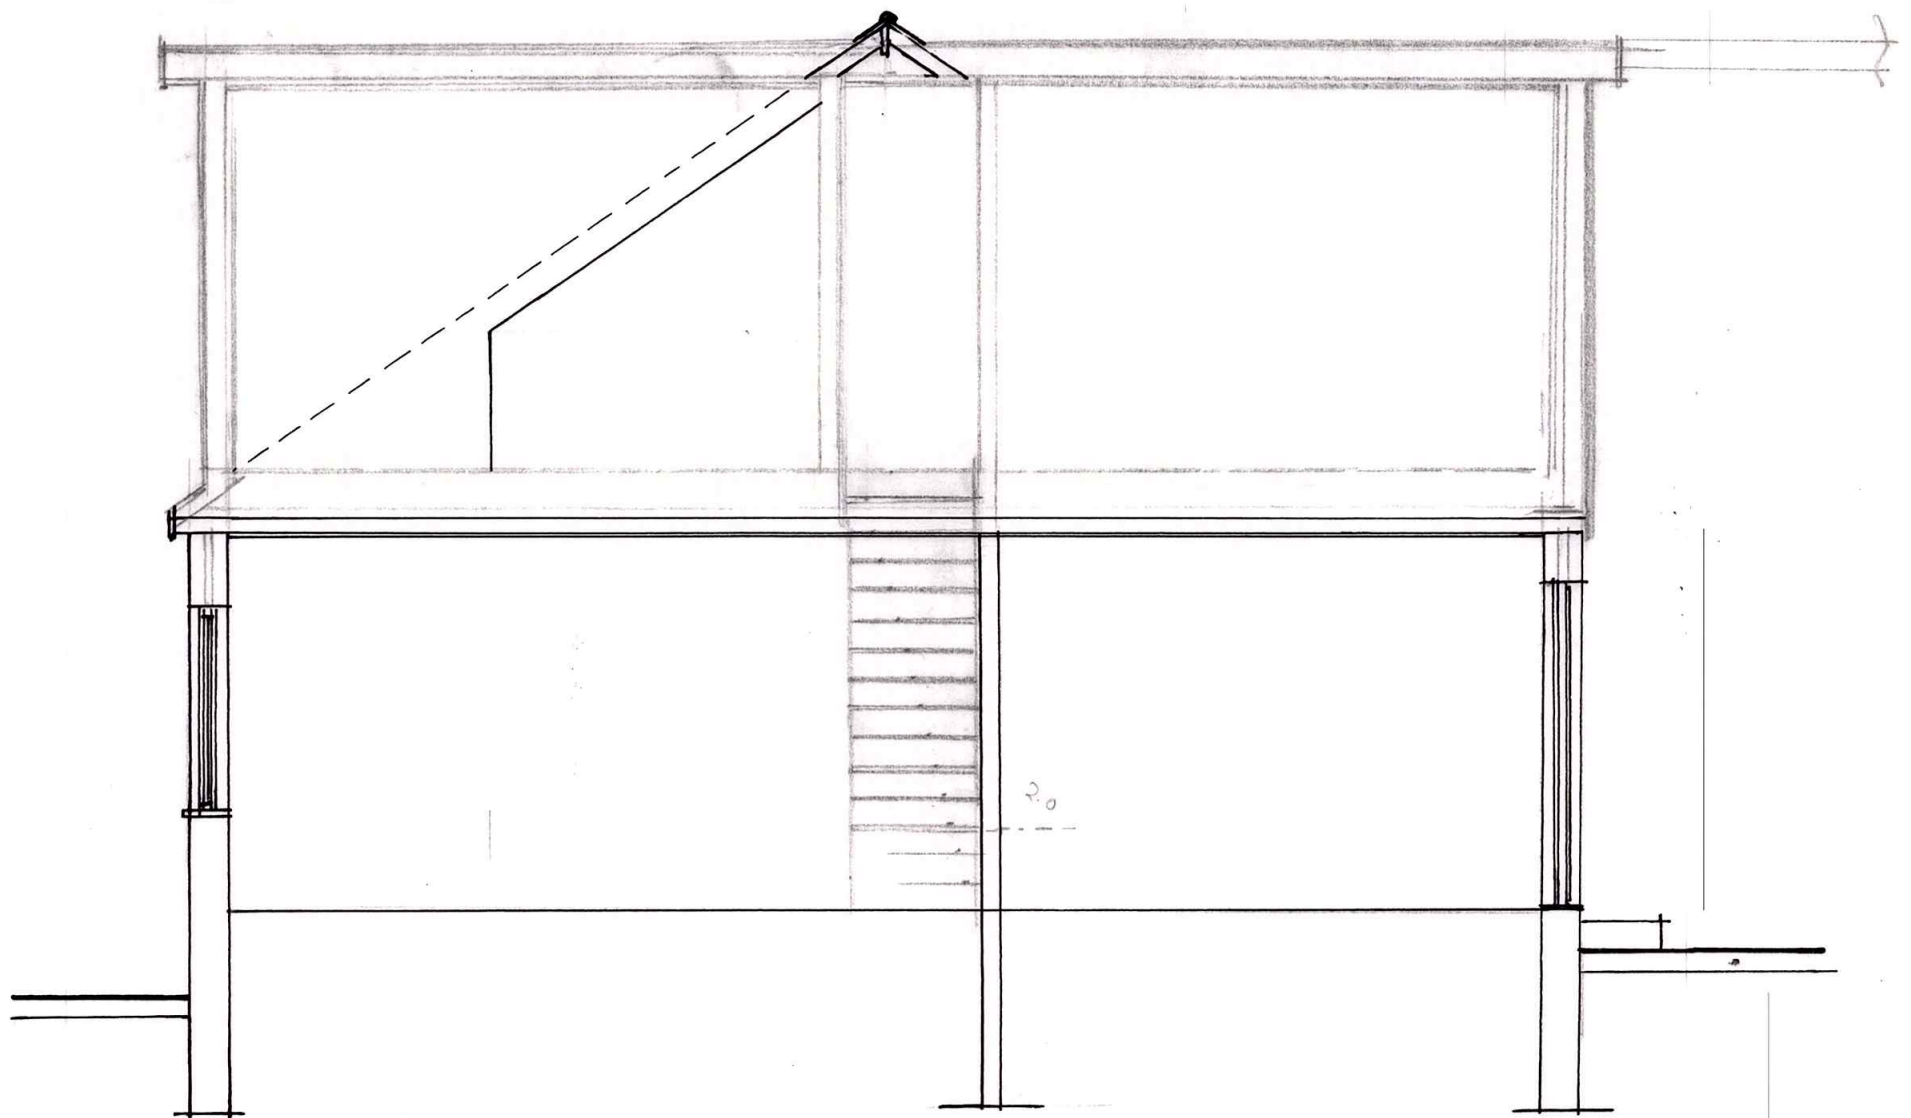


EXISTING SECTIONAL DETAILS 1:50

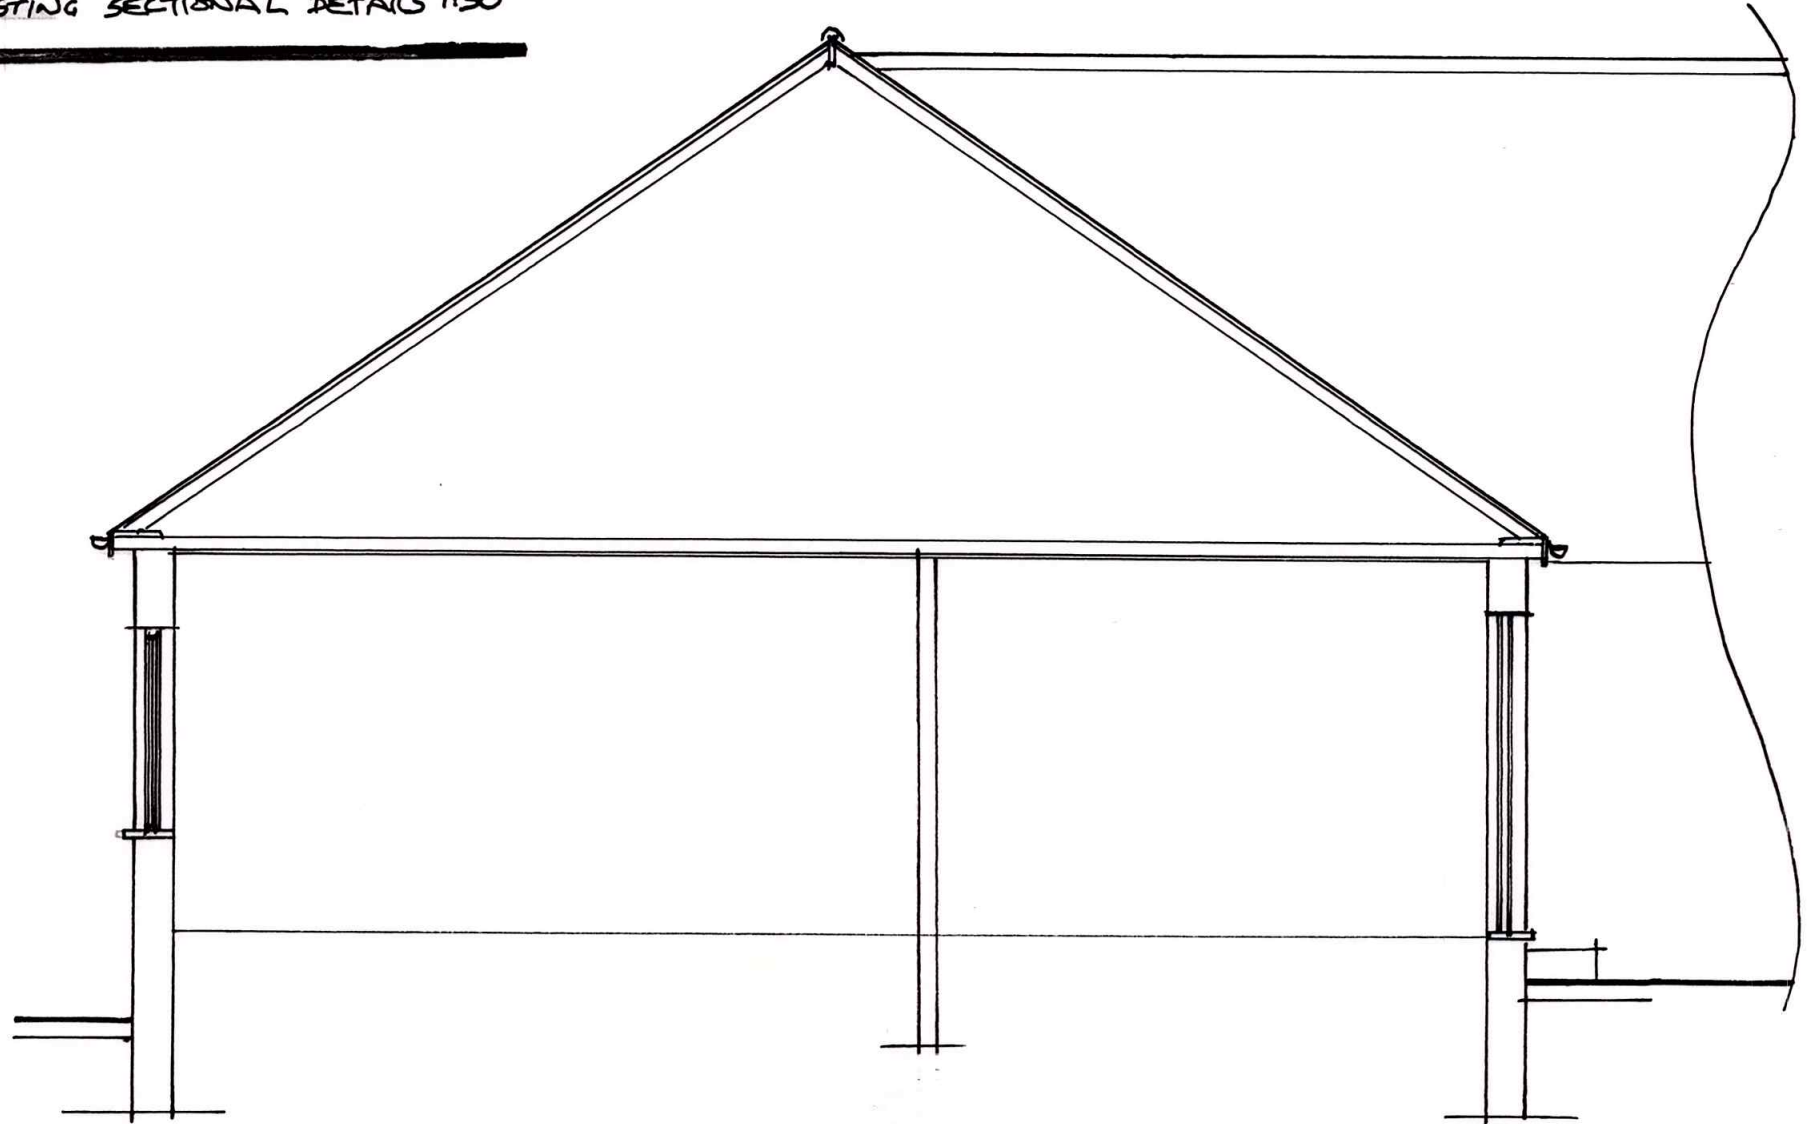

PROPOSED SECTIONAL DETAIL 1:50

PROPOSED FRONT AND REAR DORMERS AT

NO. 14 BAKERS PLACE, STONEHOUSE, PLYMOUTH, SOUTH DEVON.

DRAWING NO. 07:06:2021

SCALE 1:50 (DO NOT SCALE)