



1 Proposed Ground Floor
1 : 100


Adjacent attached property (No. 21)

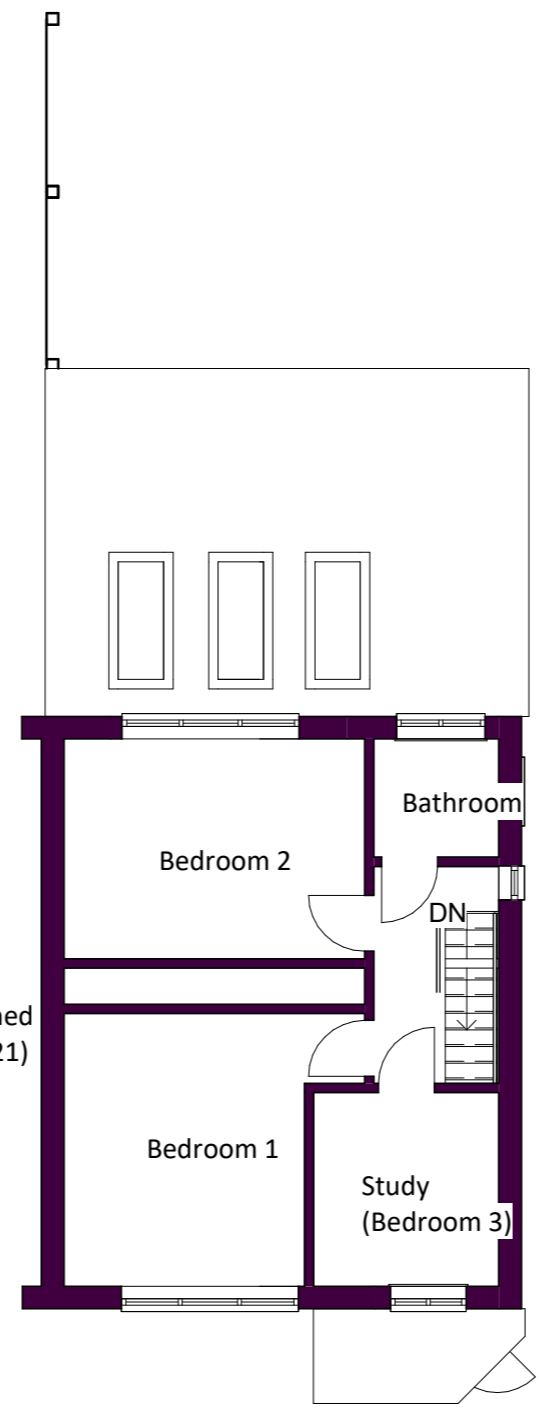

2 Proposed First Floor
1 : 100

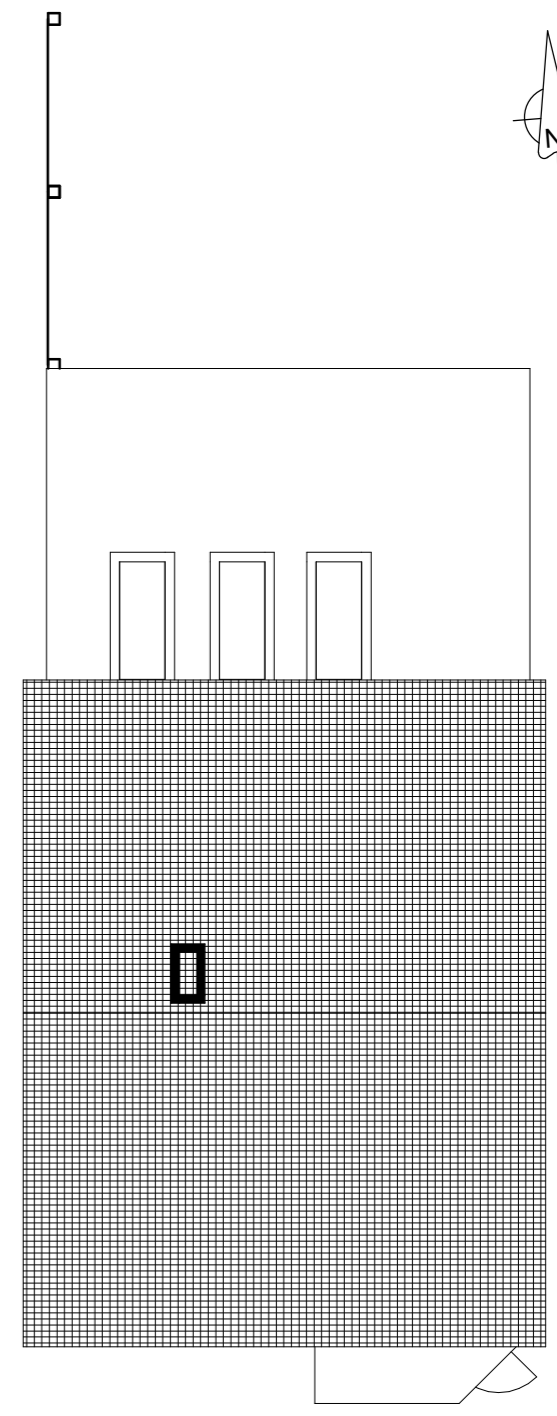


3 Proposed Roof Level
1 : 100

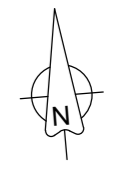

No.	Description	Date

0 2000 4000 6000 8000 10000
 SCALE 1:100 MILLIMETRES



Tel: 07747042049
 Email: greg@extensio.ltd

PROJECT	23 Ford Road, Old Woking, Surrey GU22 9HJ
SHEET	Proposed Plans

CLIENT			Mr & Mrs Adams		
Date	Project number	Scale (@ A3)			
March 2021	2018-11	1 : 100			
Drawn by	DRAWING NUMBER		REV		
GM	A105				
Checked by					
GM/SA/HA					