

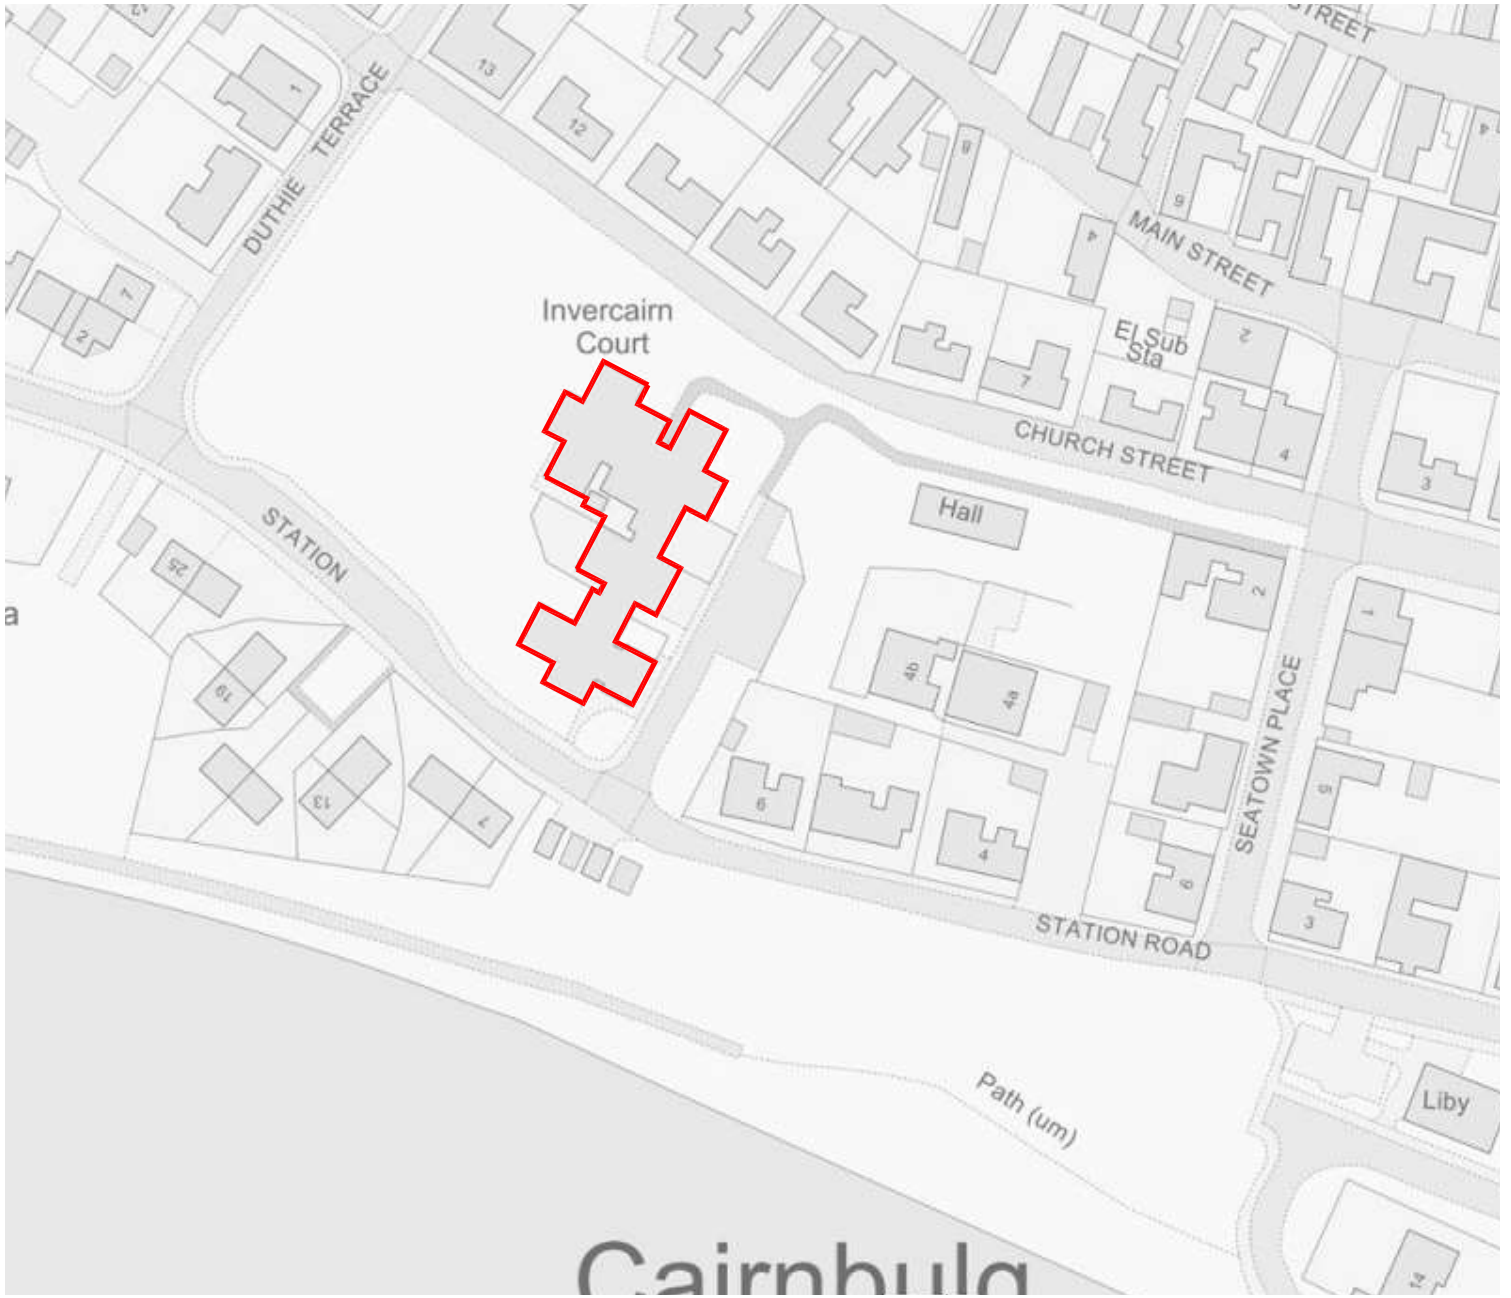



LOCATION PLAN
Invercairn Court, Cairnbulg, AB43 8YW.
Sheltered Housing.

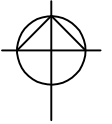

scale 1:1250

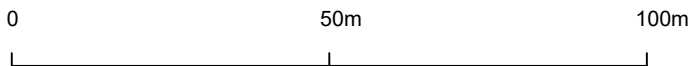

 <p>Part of the Sureserve Group</p>	Rev. Details: *		Address Invercairn Court, Cairnbulg, AB43 8YW. Sheltered Housing.	Project Title Aberdeenshire Council 18169 - HIP North
	SS Ref. No. EV00289	Conject Issue - 1		Client Aberdeenshire Council
	Drawn By: SF	Checked By: **		
	Scale: 1:1250 @ A4	Date: Oct '20	Aberdeenshire Council Status. -	