
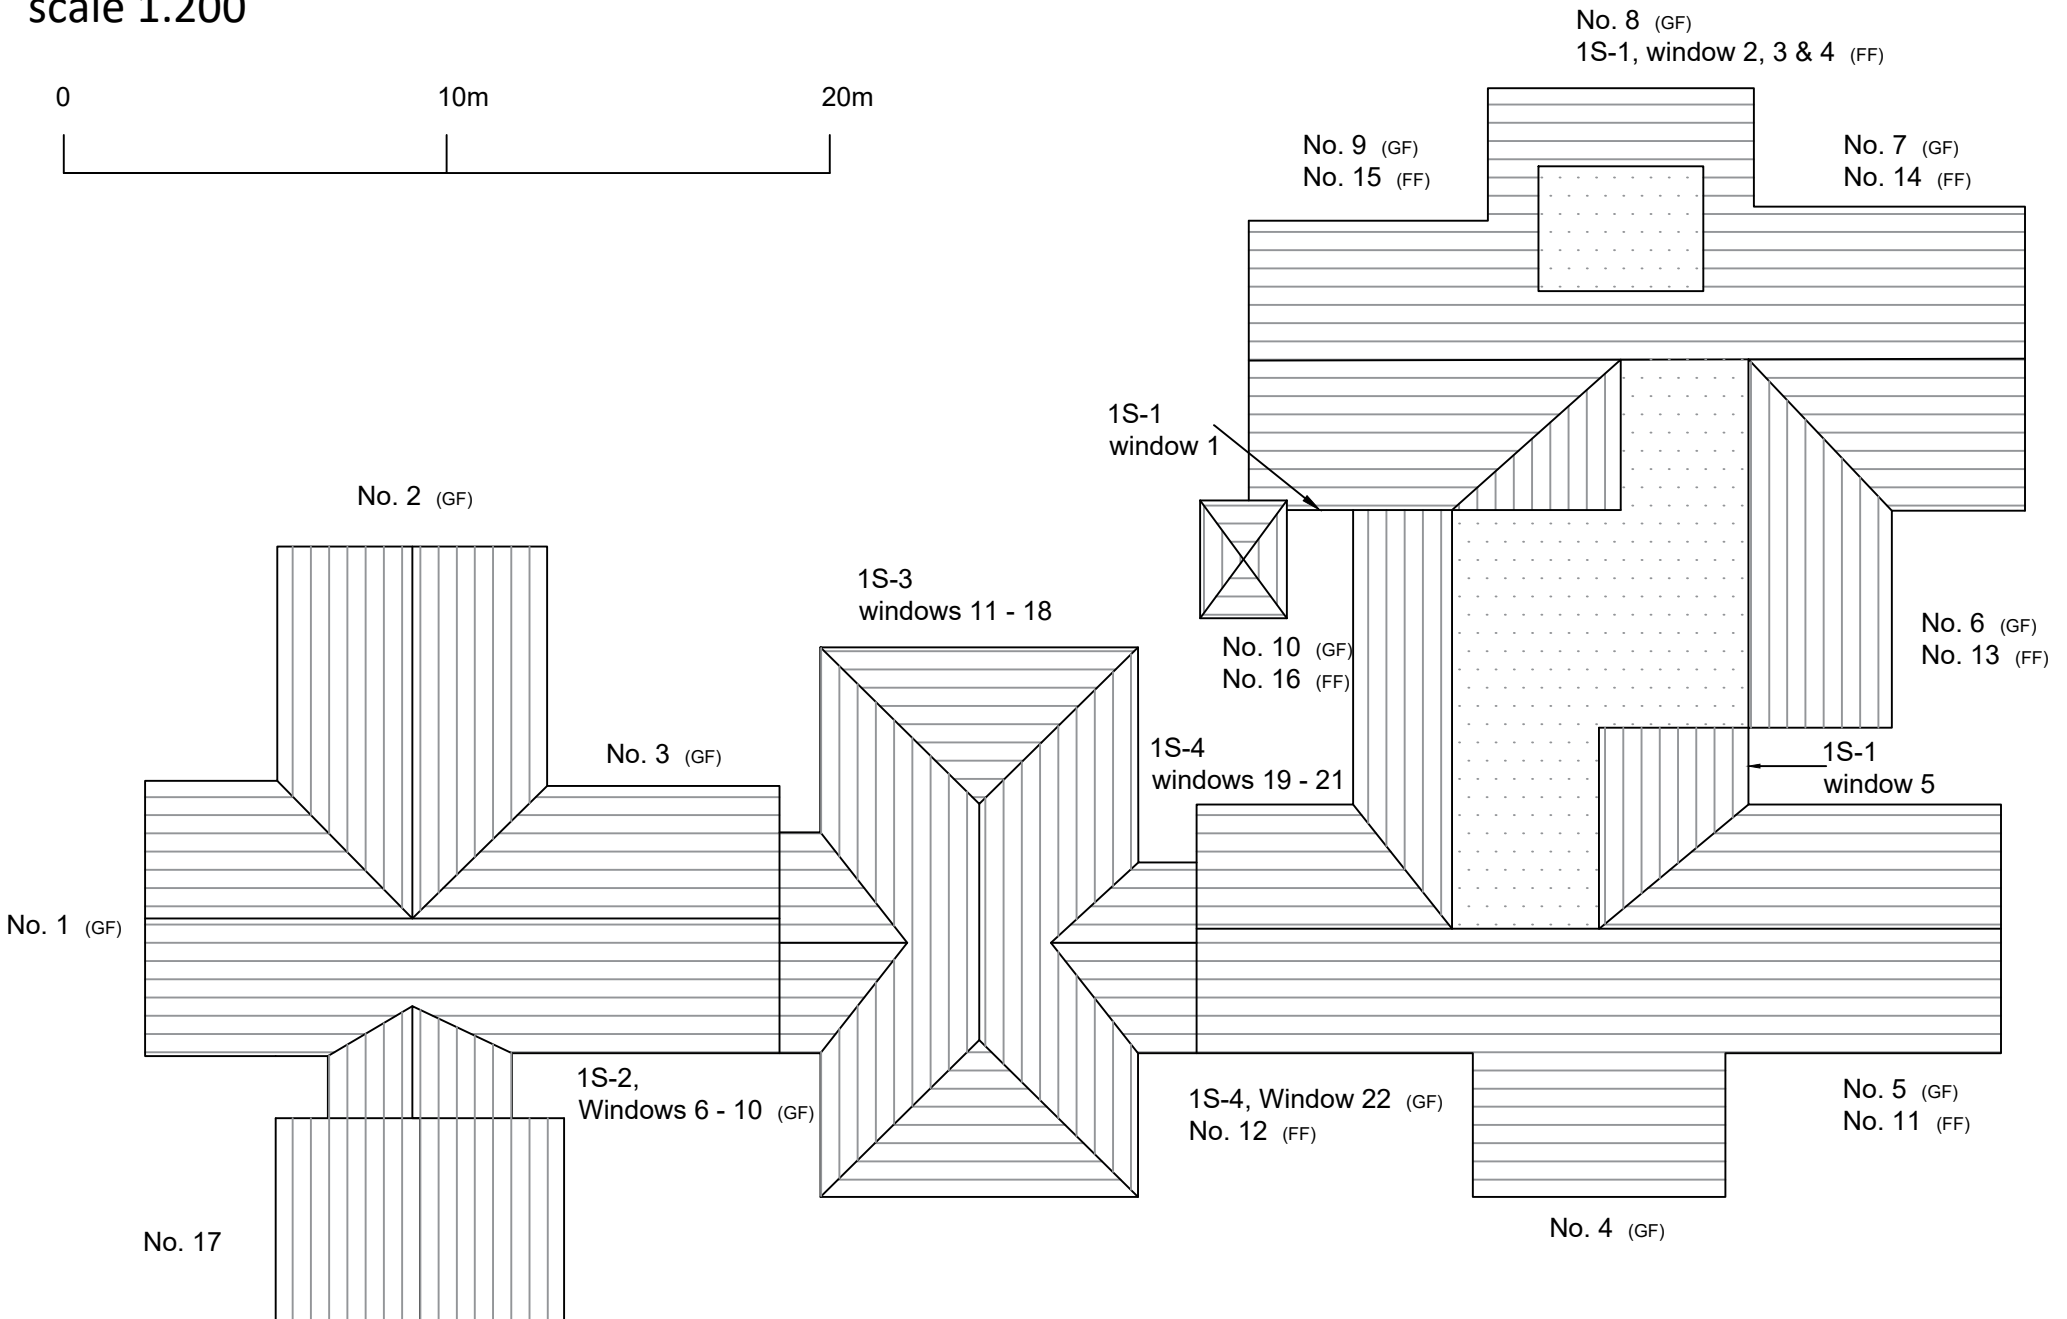



scale 1.200

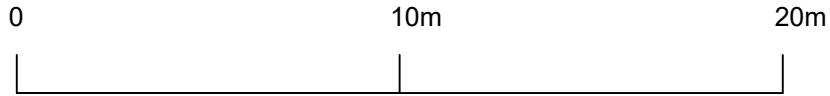

 <p>Part of the Sureserve Group</p>	Rev. Details: *		Address Invercairn Court, Cairnbulg, AB43 8YW. Sheltered Housing. Client Aberdeenshire Council	Project Title Aberdeenshire Council 18169 - HIP North Drawing Title Property Location Plan
	SS Ref. No. EV00289	Conject Issue - 1		
	Drawn By: JD	Checked By: **		
	Scale: 1:200 @ A4	Date: Mar '21		
	Aberdeenshire Council Status. -			