




1 Front - Existing
1 : 100

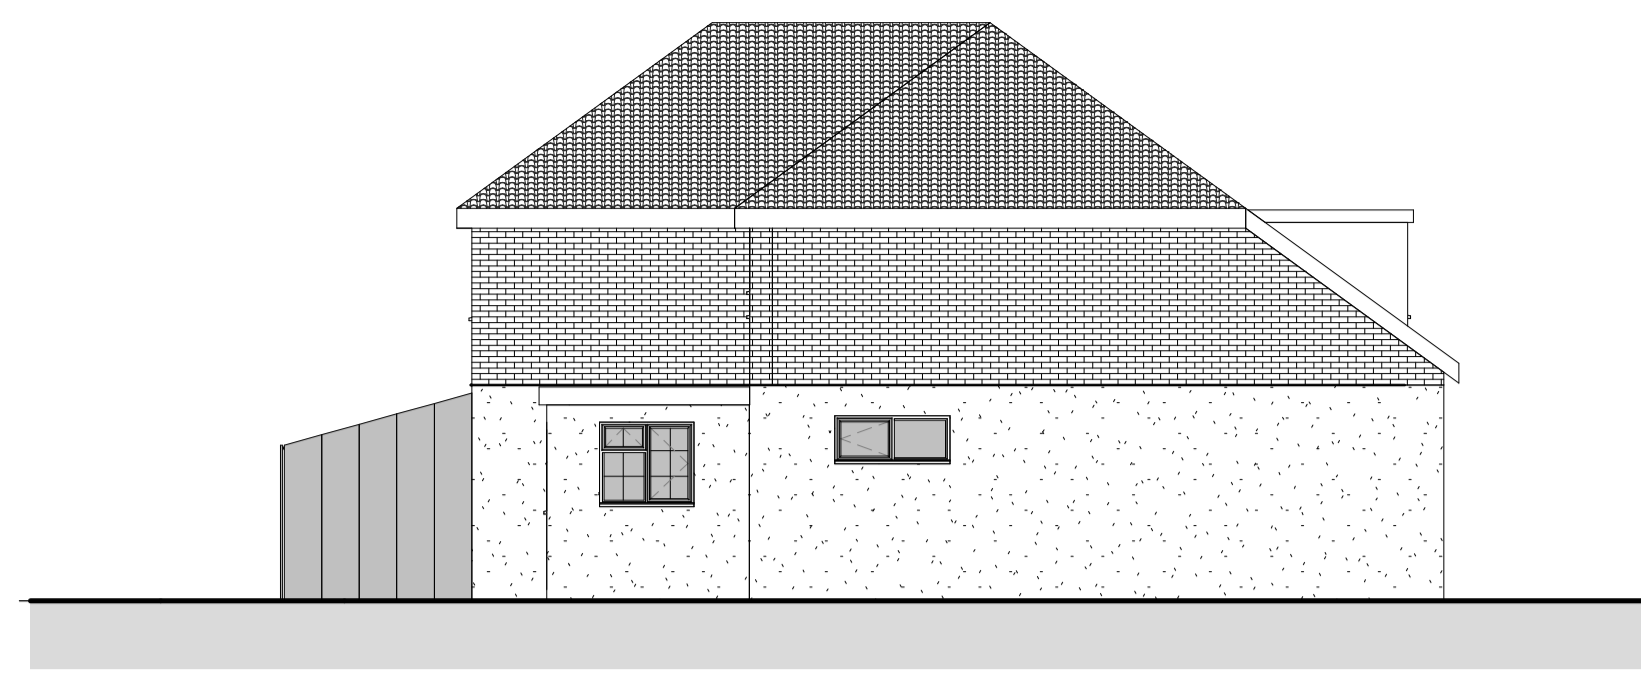


2 Flank - Existing
1 : 100




7 3D View 1




8 3D View 2

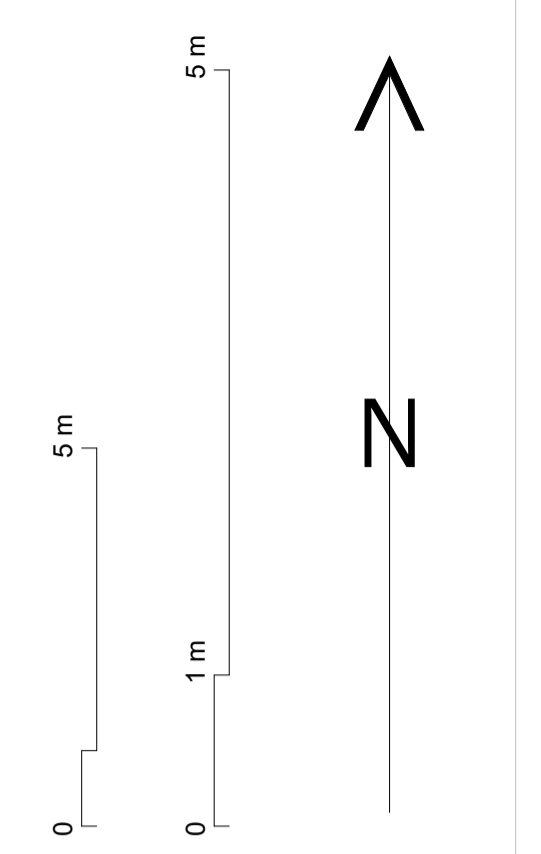


3 Rear - Existing
1 : 100

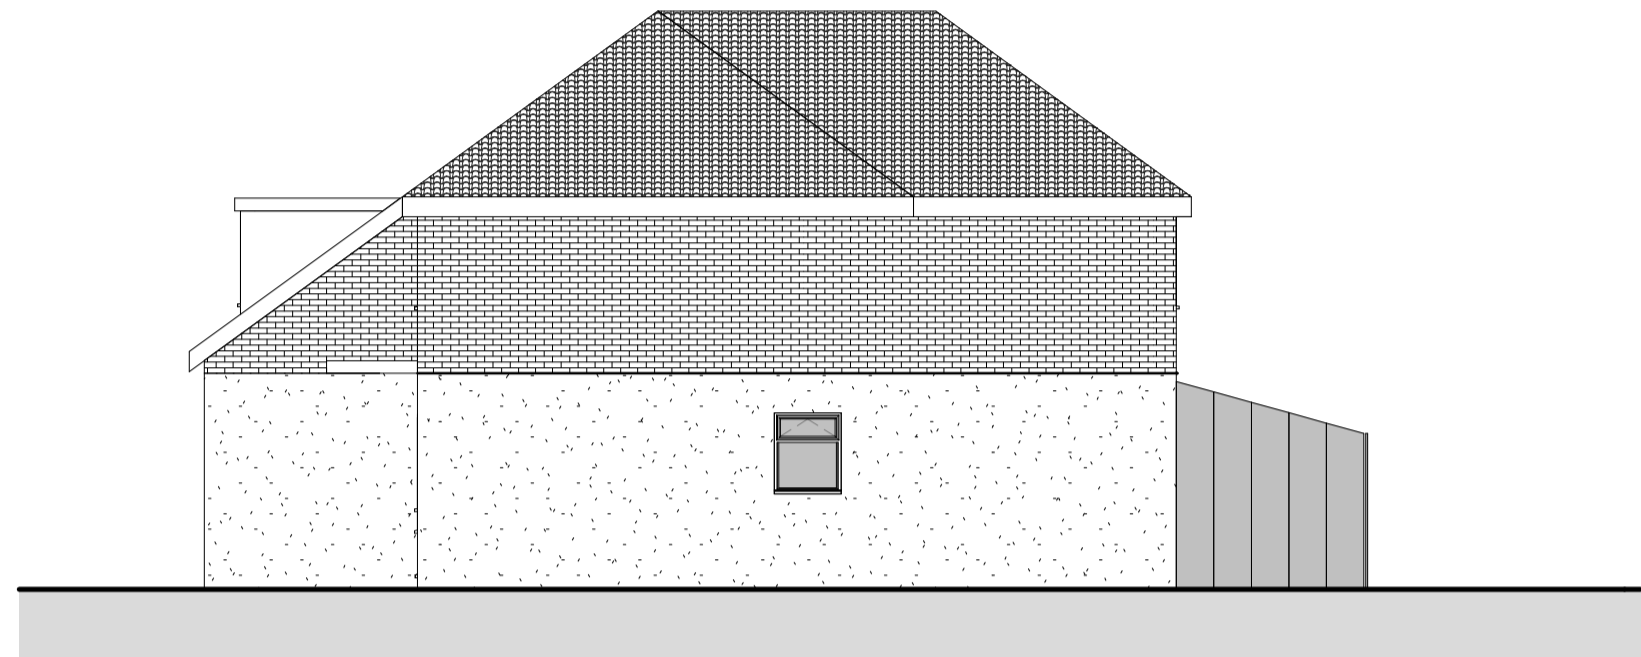

4 Flank 1 - Existing
1 : 100

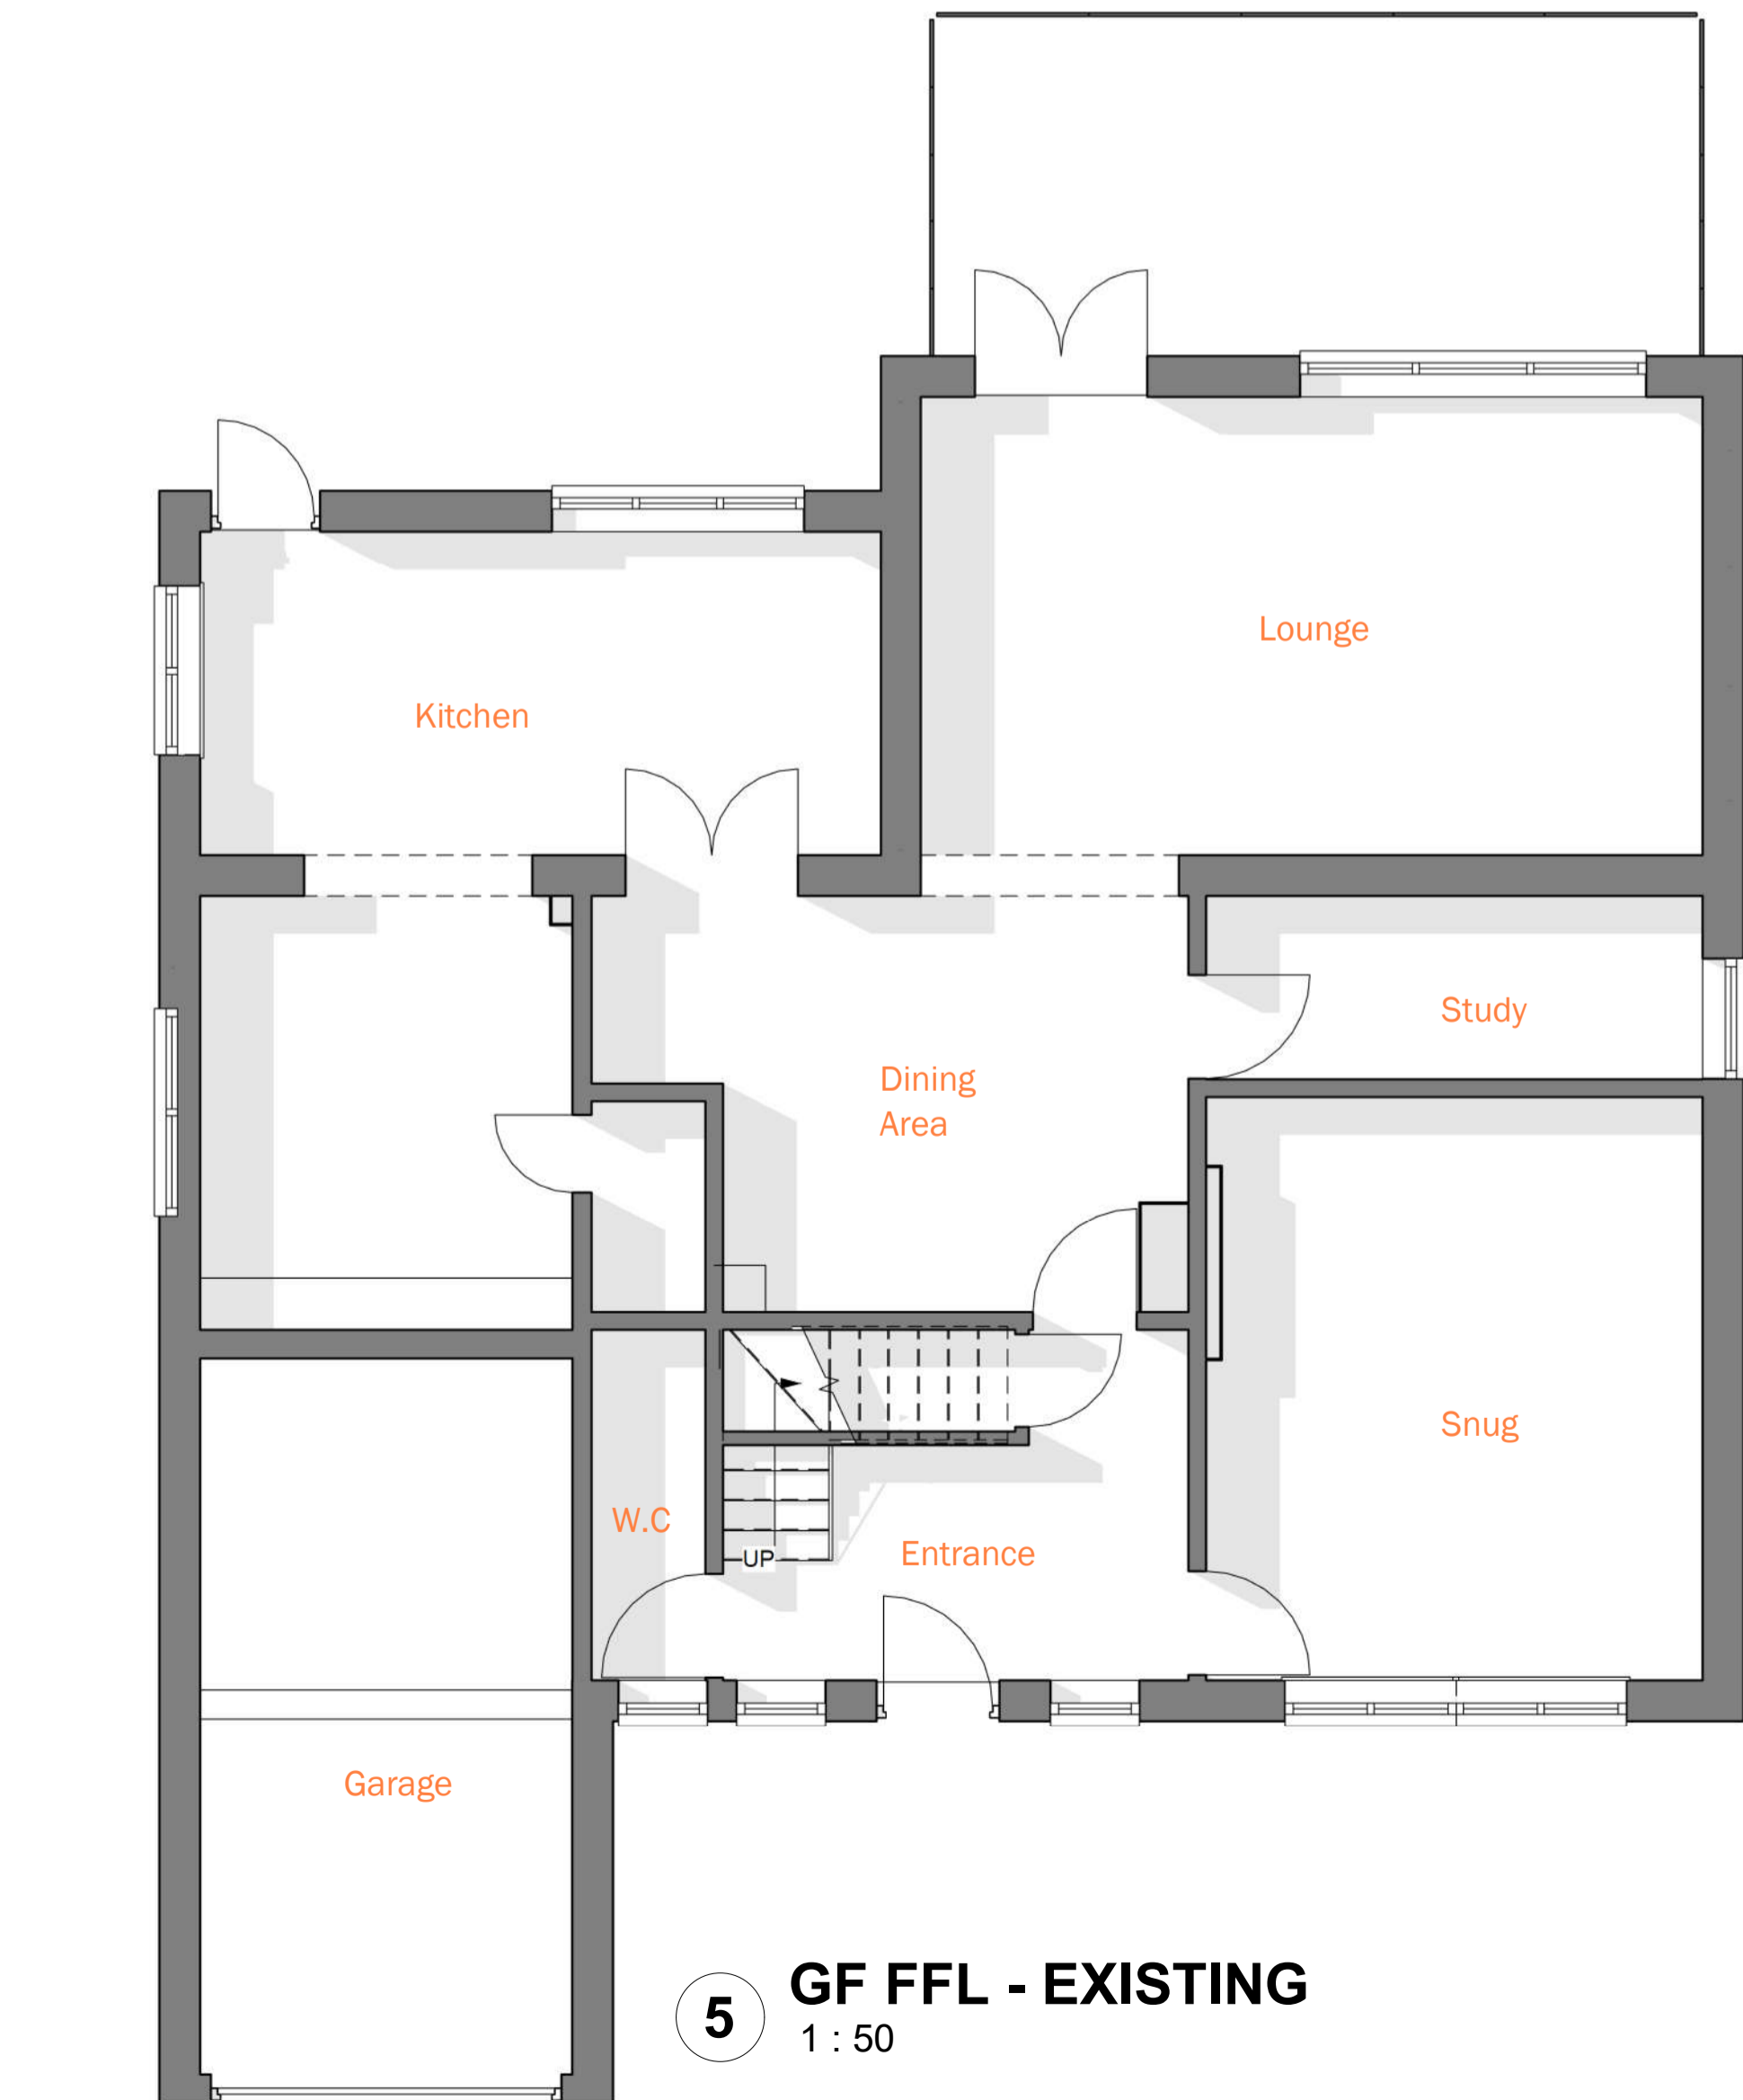

5 GF FFL - EXISTING
1 : 50

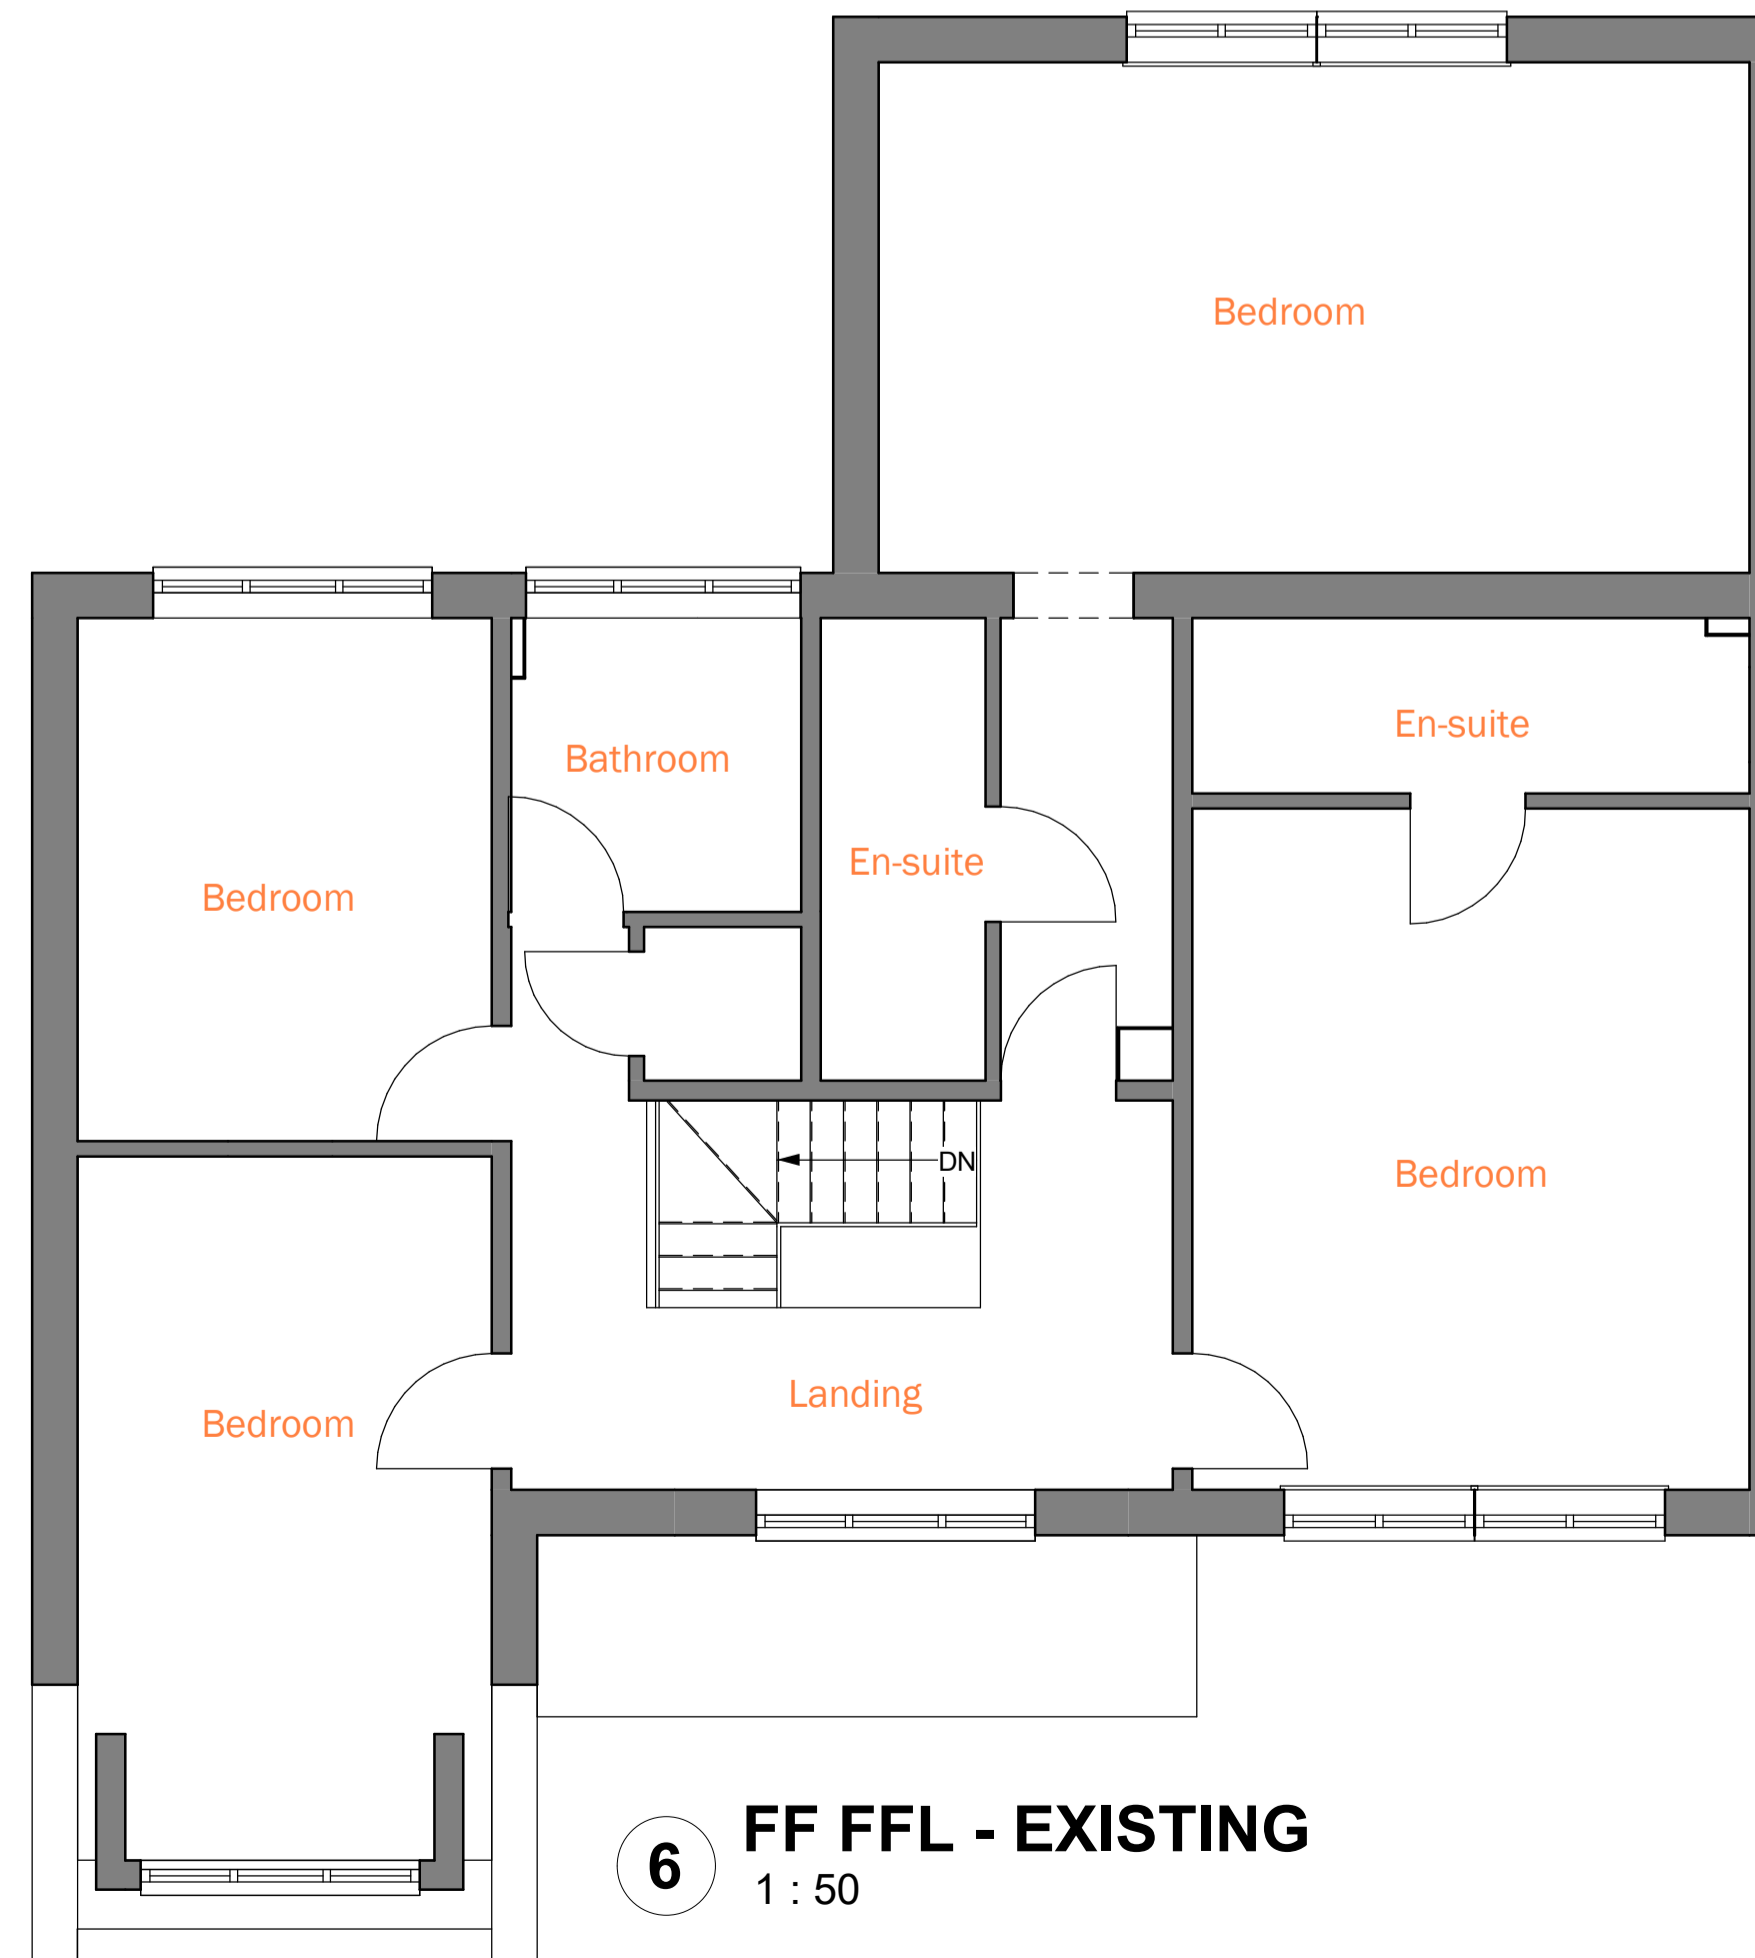

6 FF FFL - EXISTING
1 : 50

PROJECT INFORMATION			
CLIENT	Mr S Whyman	PURPOSE OF ISSUE	Front and Rear extension and loft conversion
SITE ADDRESS	26 The Heythrop, Ingatestone Essex CM4 9HG	PROJECT NAME	Existing Plans and elevations
CHECKED BY	Checker	DATE	11/03/2021
DRAWN BY	MG	PROJECT NUMBER	EAP647
SCALE (@ A1)	As indicated	REV	

DWG NO
A101