



**1 Front - Proposed**  
1 : 100

**2 Flank - Proposed**  
1 : 100

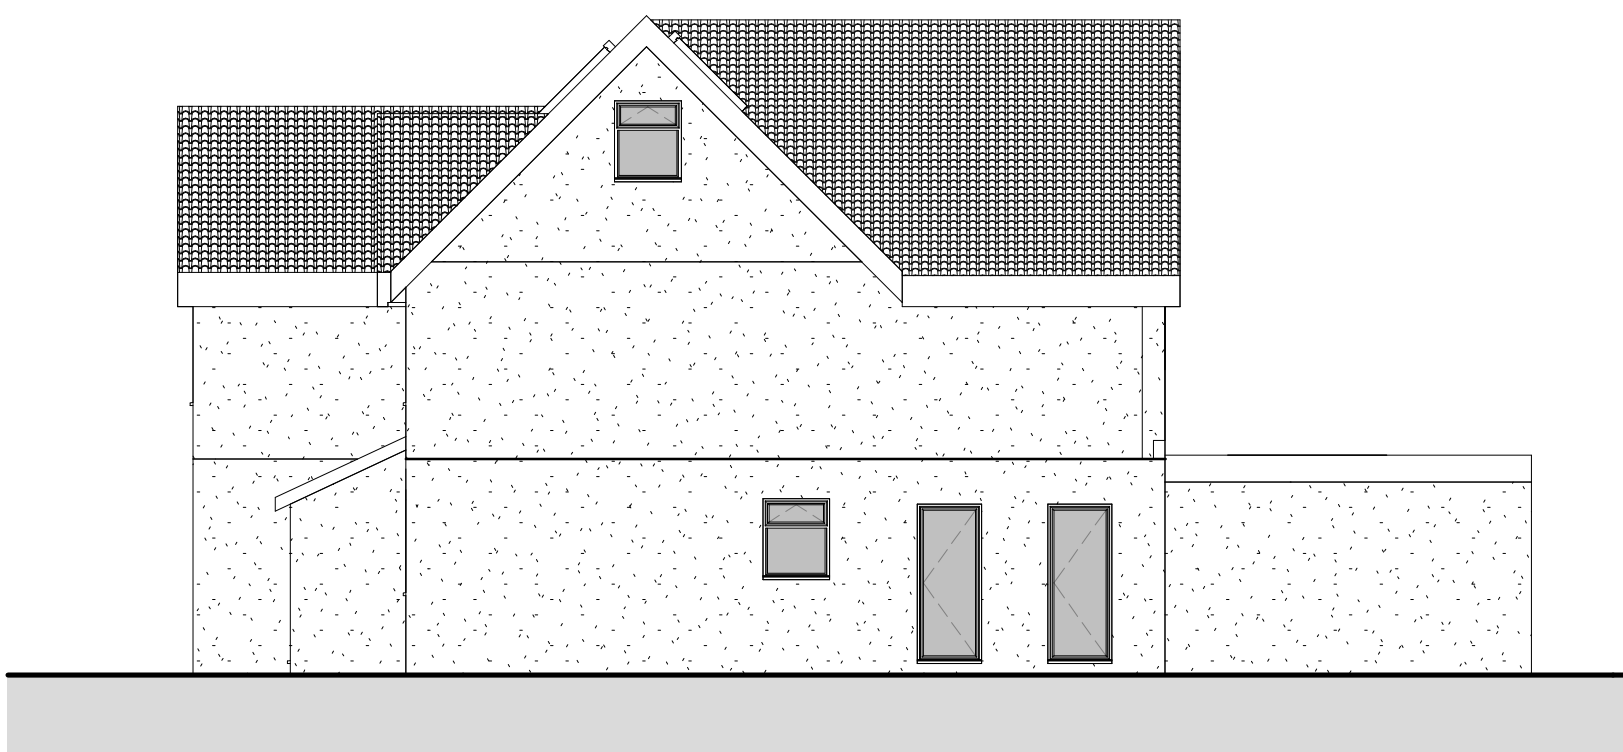


**3 Rear - Proposed**  
1 : 100

**4 Flank 1 - Proposed**  
1 : 100

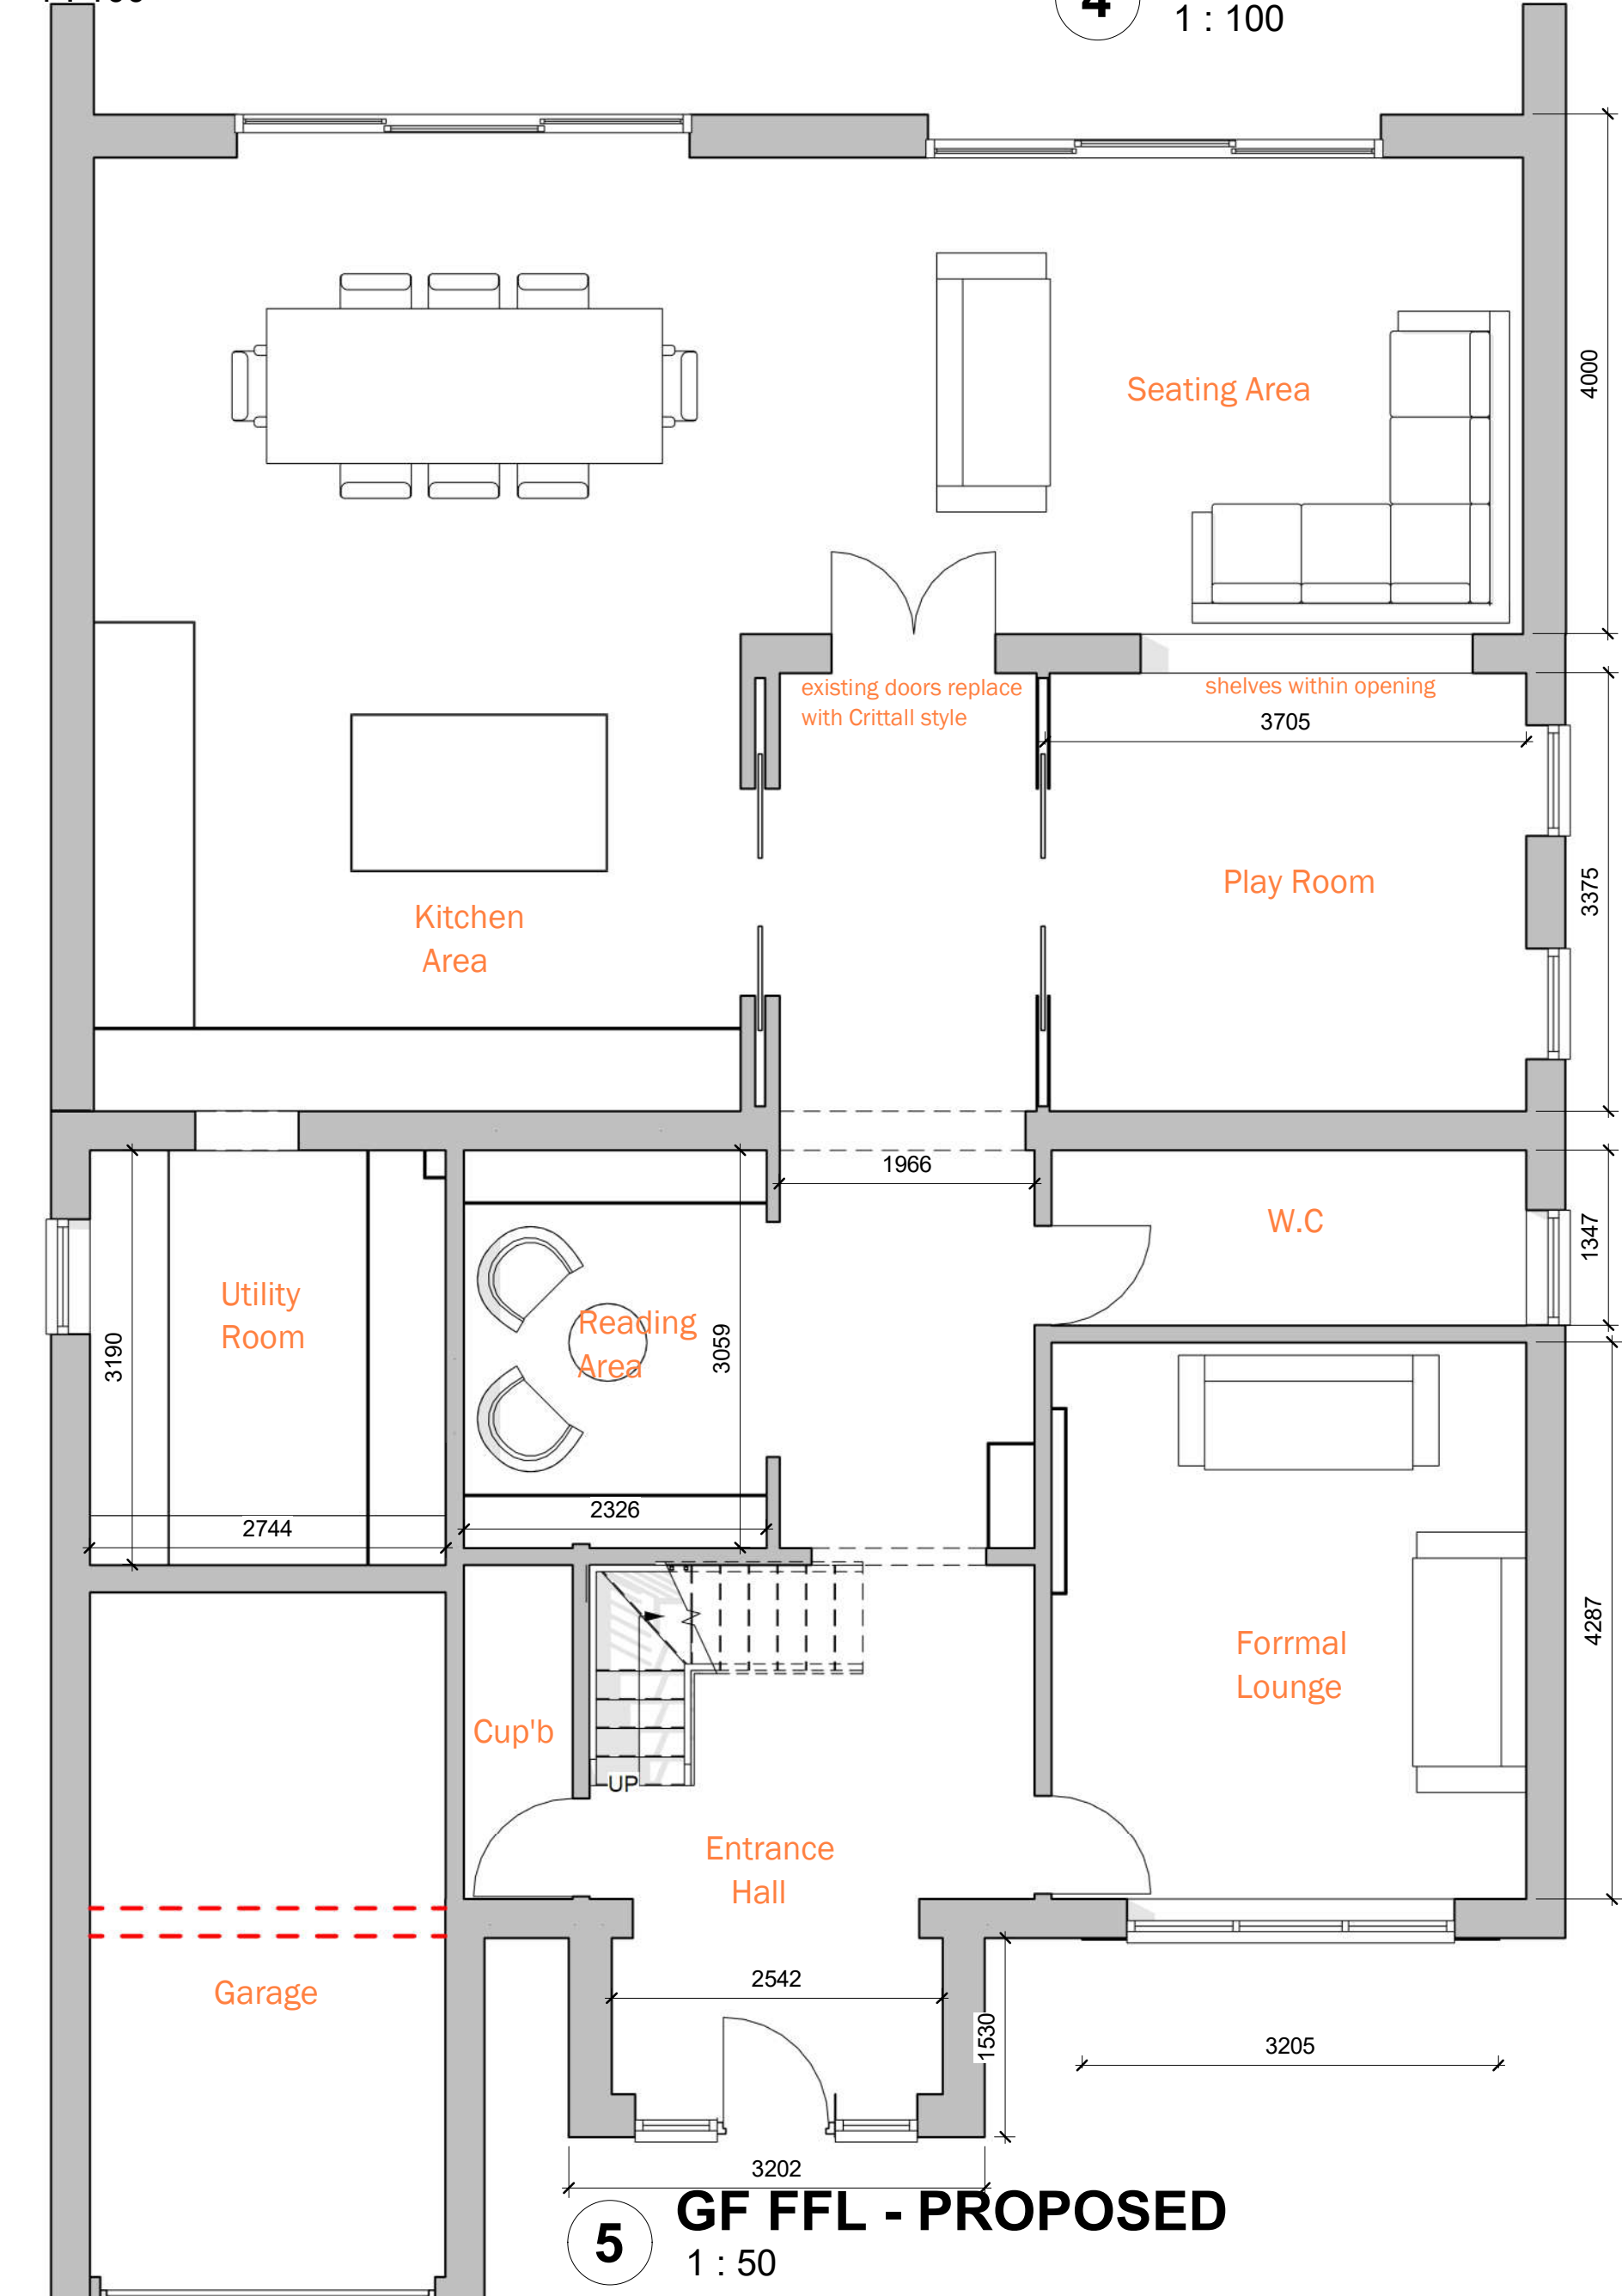

**5 GF FFL - PROPOSED**  
1 : 50

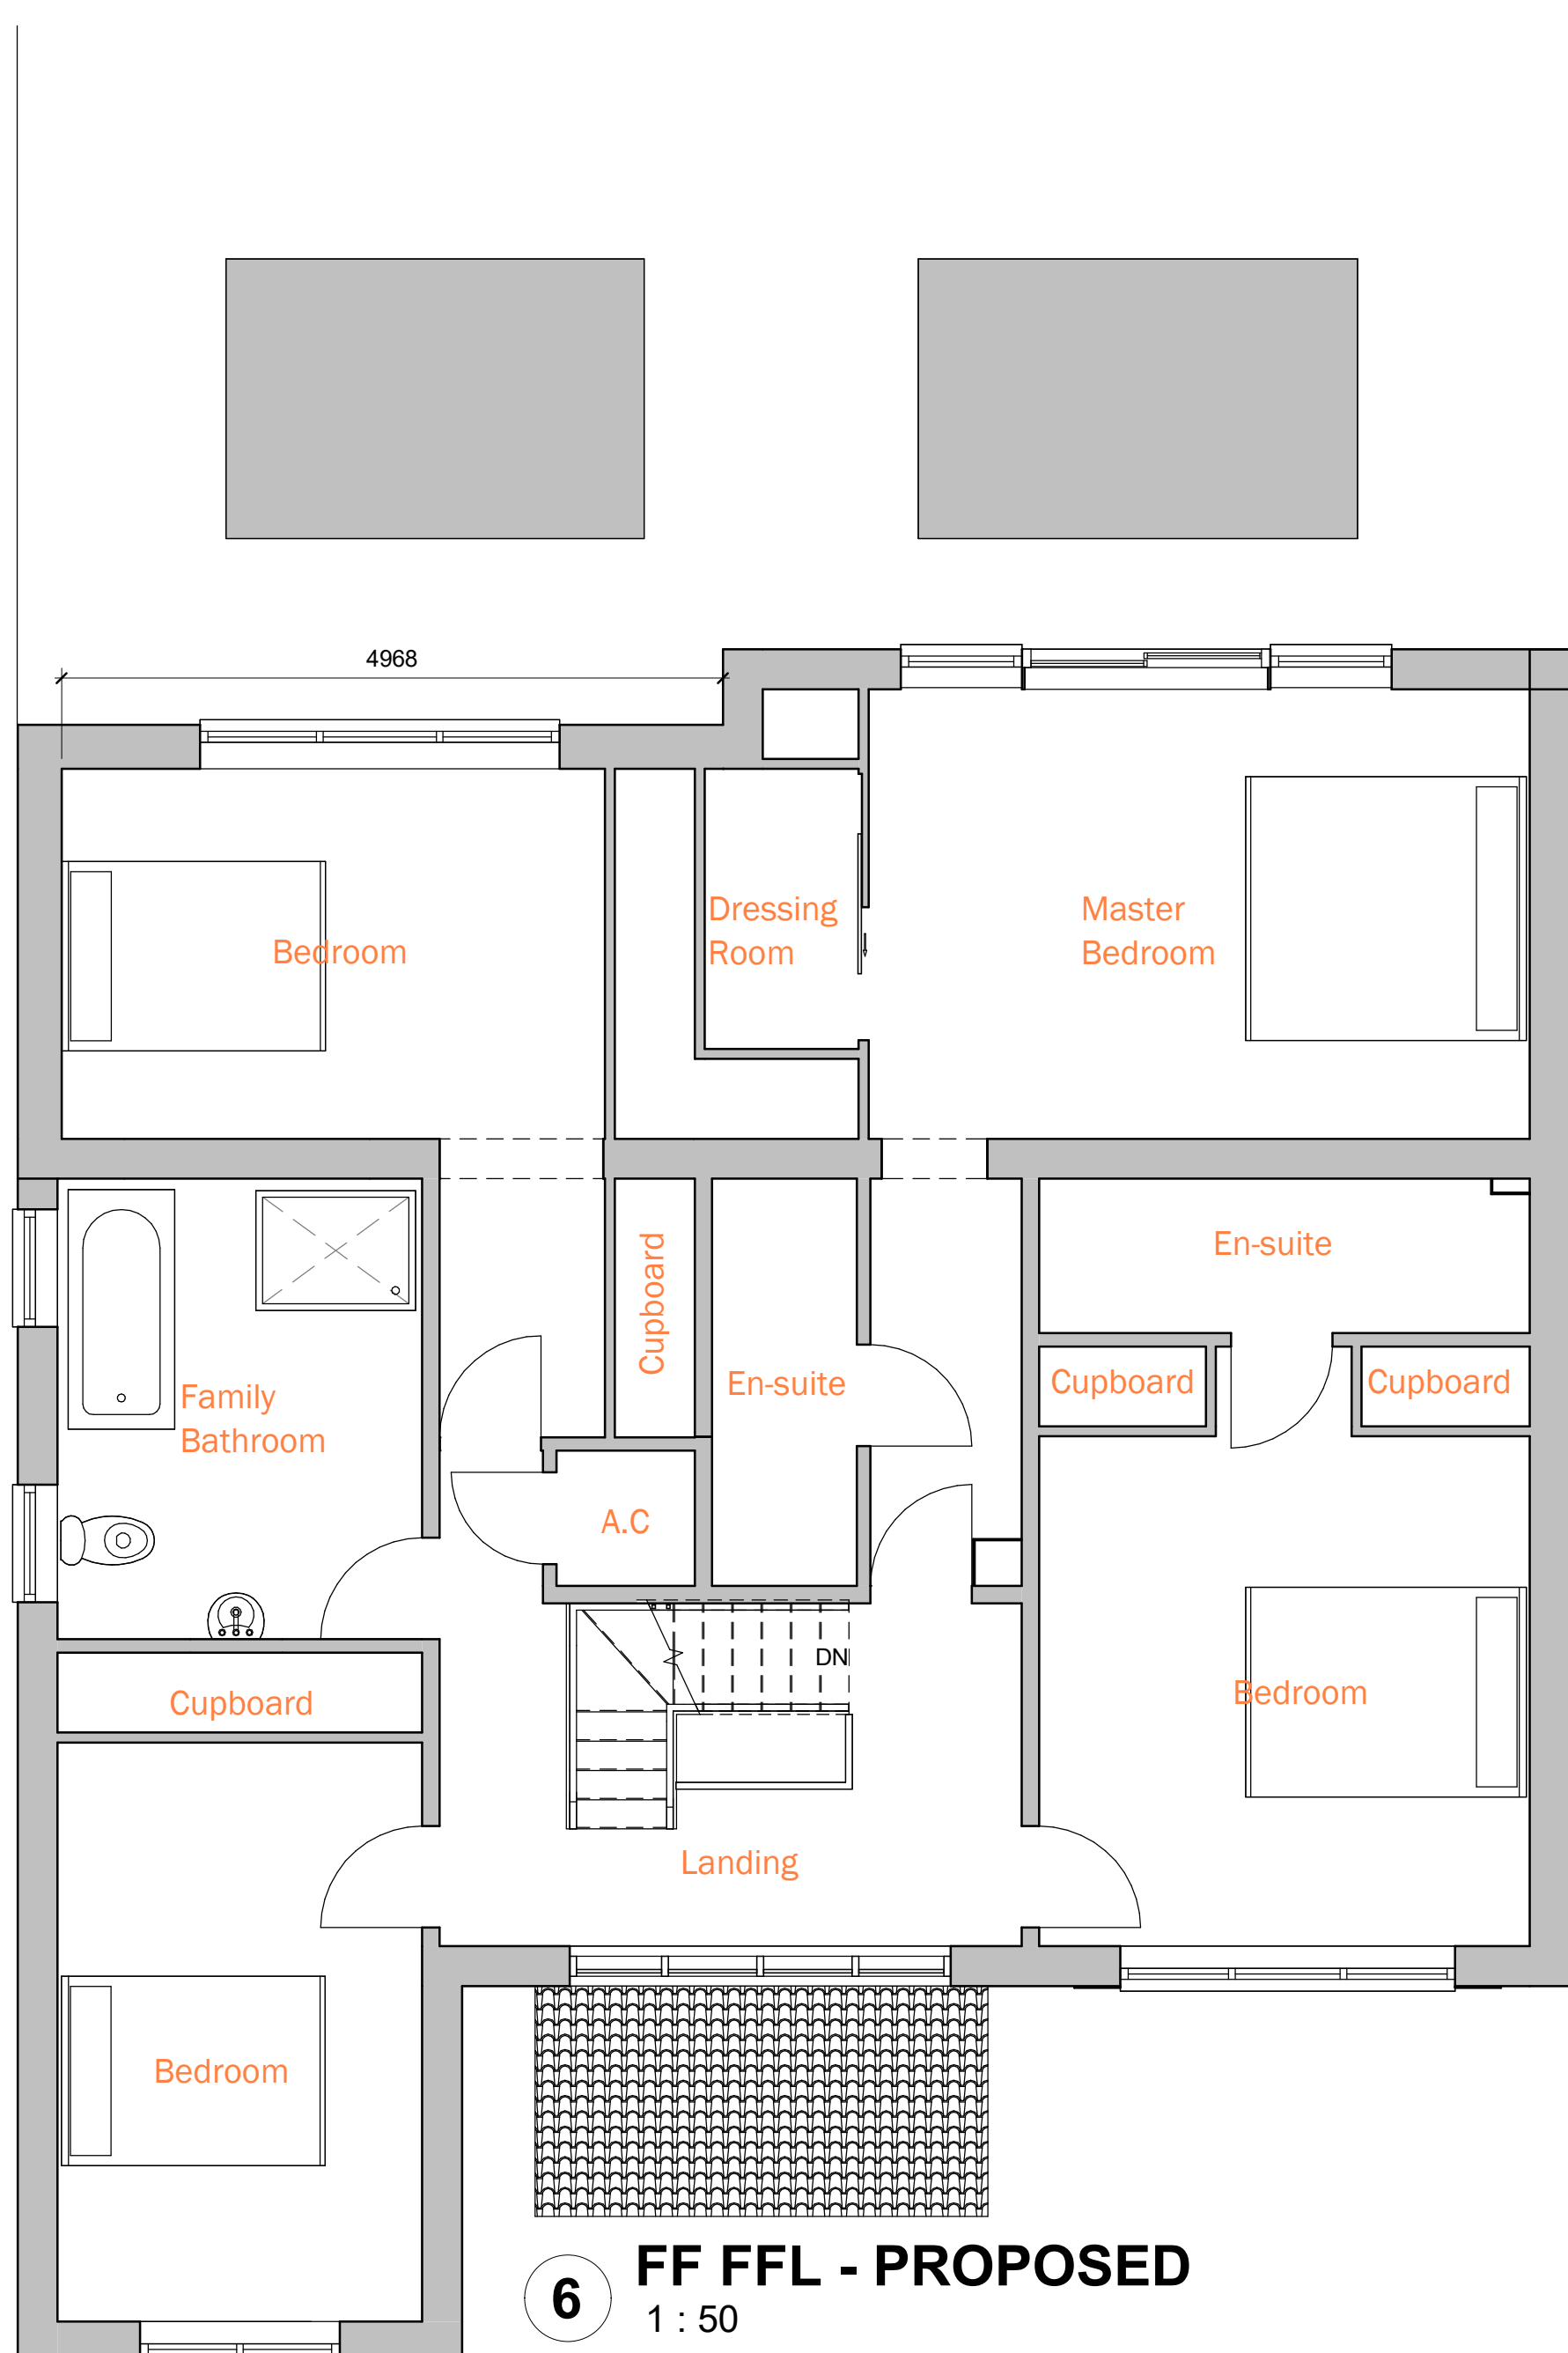

**6 FF FFL - PROPOSED**  
1 : 50



**7 3D View 1 proposed**



**8 3D View 2 proposed**

**PROJECT INFORMATION**

CLIENT	Mr S Whyman	PROJECT NAME	Front and Rear extension and loft conversion
SITE ADDRESS	26 The Heythrop, Ingatstone Essex CM4 9HG	PURPOSE OF ISSUE	Proposed Plans and elevations
6 Radford Crescent, Billerica, Essex CM12 0DU Tel: 01277 623222 E: admin@eapstudio.com Web: www.essexarchitectureandplanning.co.uk		DATE	02/26/21
DRAWN BY Author		CHECKED BY Checker	REV
SCALE (@ A1) As indicated		PROJECT NUMBER	EAP647
DWG NO		<b>A102</b>	