


Location Plan (1:5000 @ A4)  
Colby Hall Farm, Church Road, Colby, Norwich, NR11 7EE

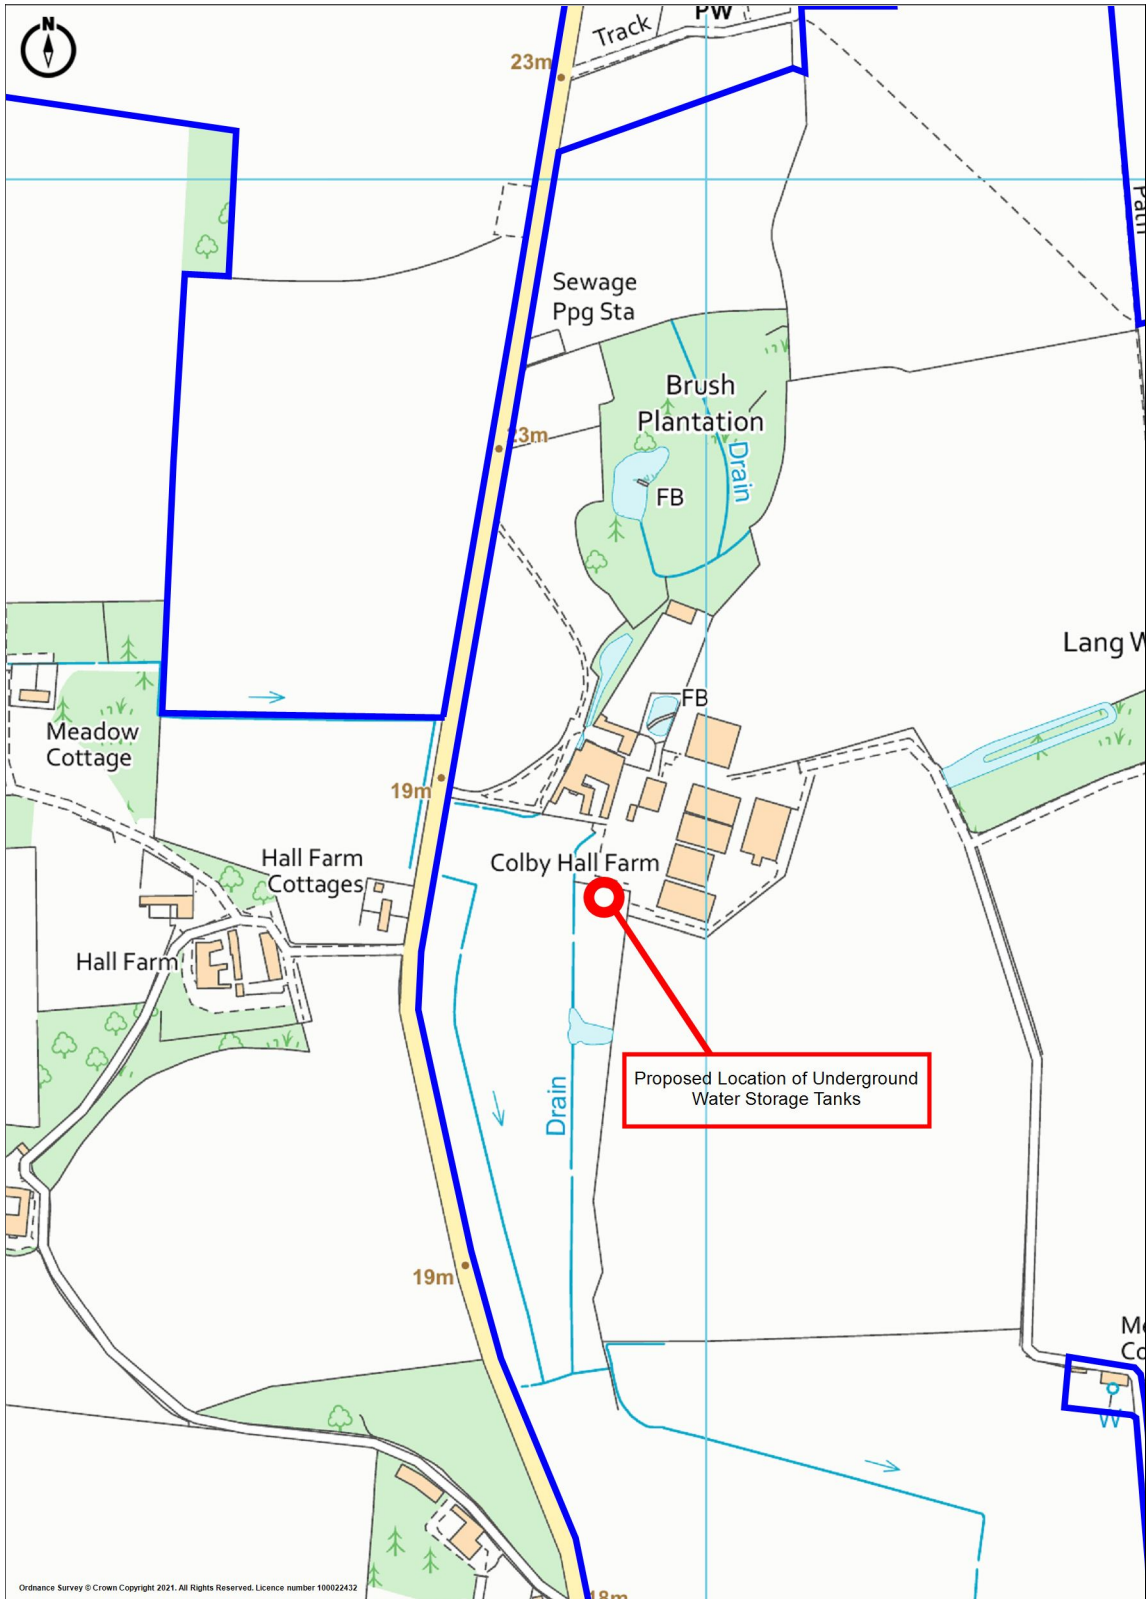

Ordnance Survey © Crown Copyright 2021. All Rights Reserved. Licence number 100022432



Ordnance Survey © Crown Copyright 2021. All Rights Reserved.  
Licence number 100022432  
Plotted Scale - 1:5000. Paper Size - A4