


SITE LOCATION PLAN
(Scale 1:1250)

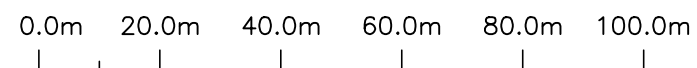

Rev	Date	Description	By
Drawn	PD	Checked	JCP
Scale	1:200 @ A3	Date	MARCH 2021
Drawing No	F302-S-05		Rev

morrish
structural engineers est. 1970

85a Whiting Street,
Bury St. Edmunds,
Suffolk, IP33 1NX
Tel: (01284) 761444

e-mail: eng@morrish.co.uk
www.morrish.co.uk

Project
**SUNSET FARM, RODE LANE
CARLETON RODE**

Title
**SITE LOCATION PLAN
- SCALE 1:1250**