
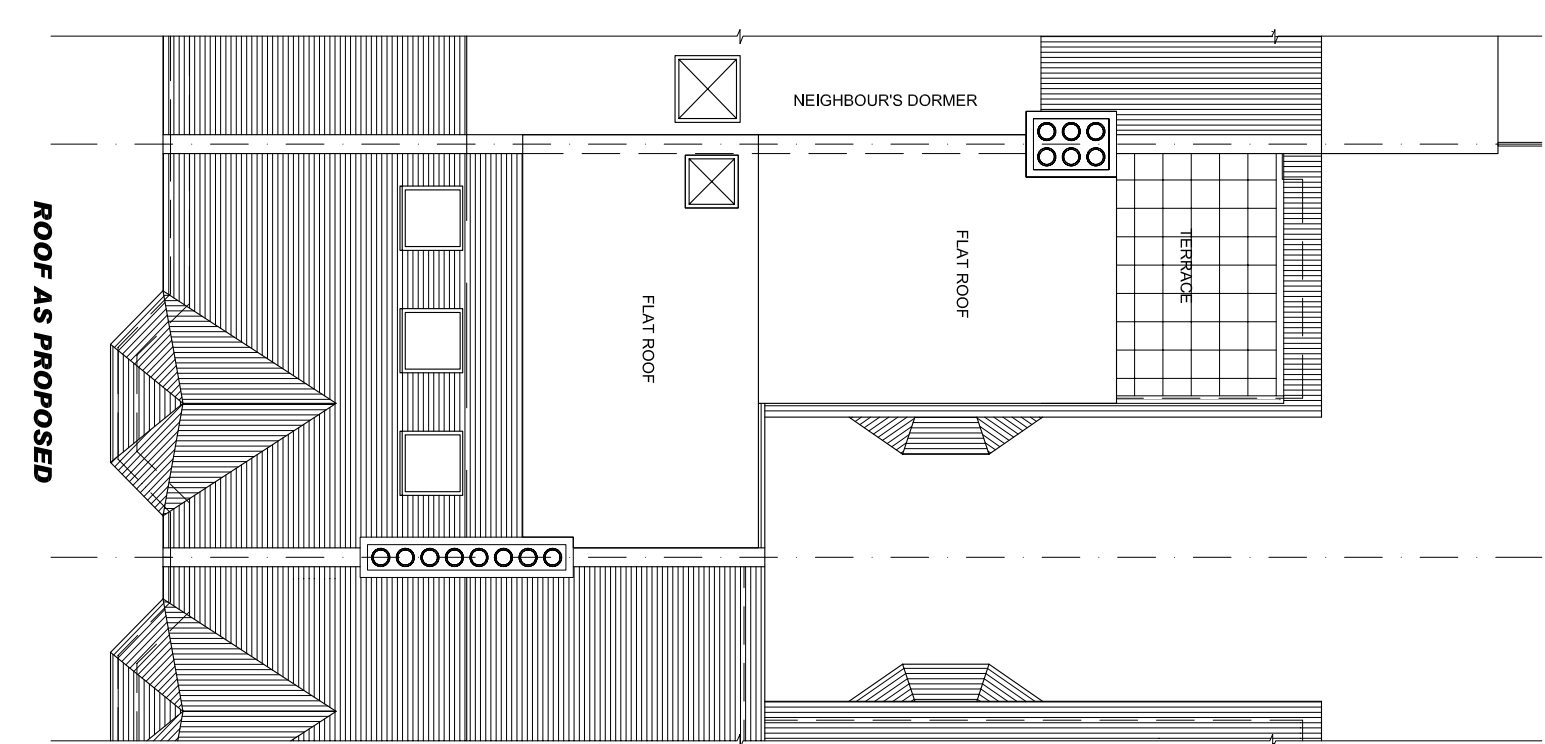
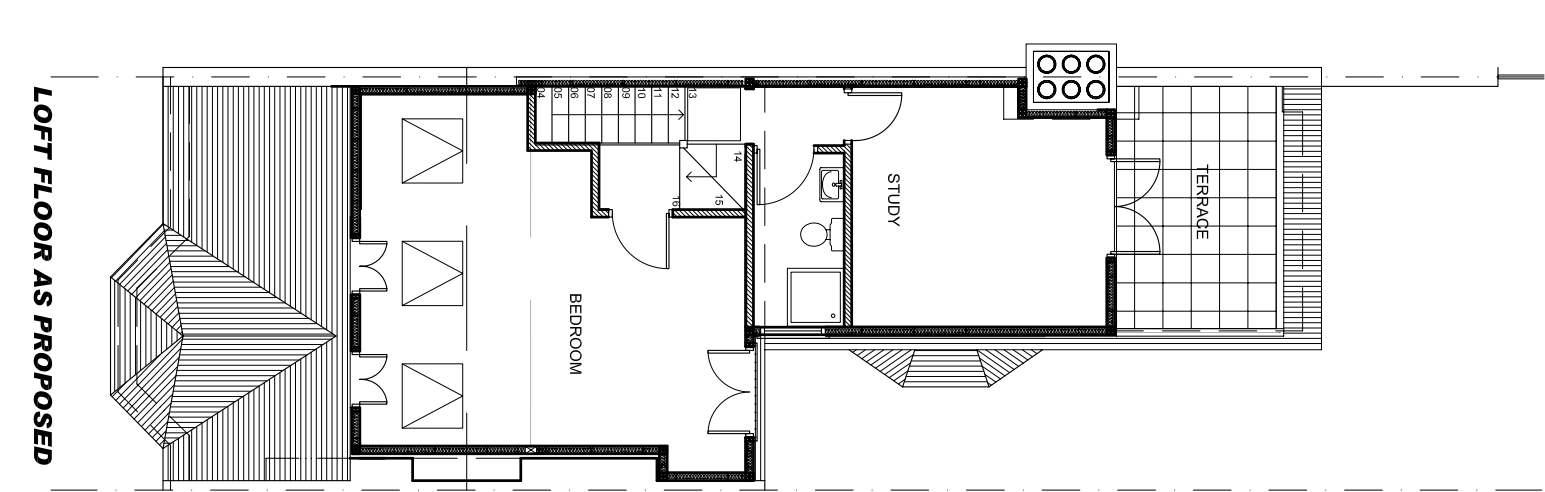
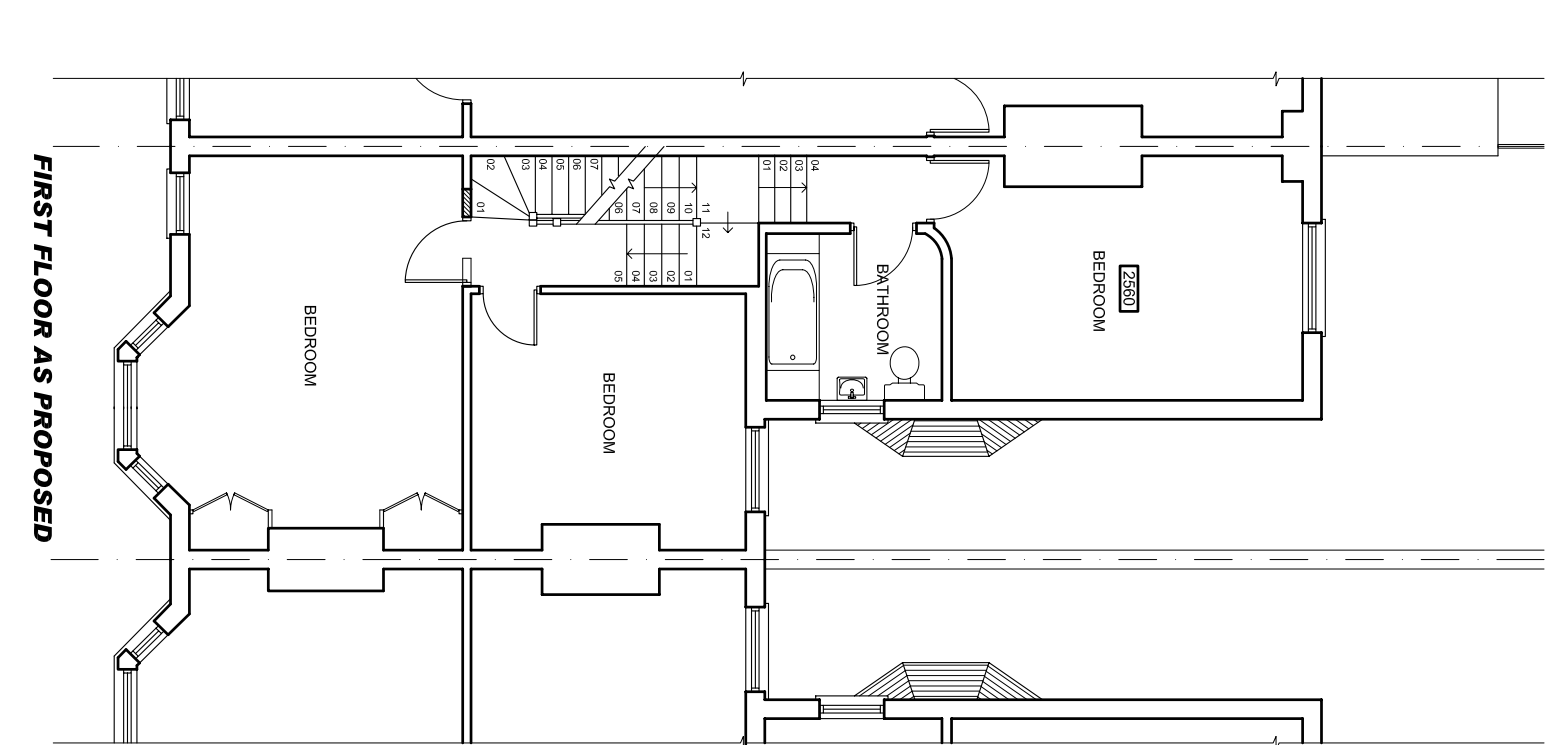
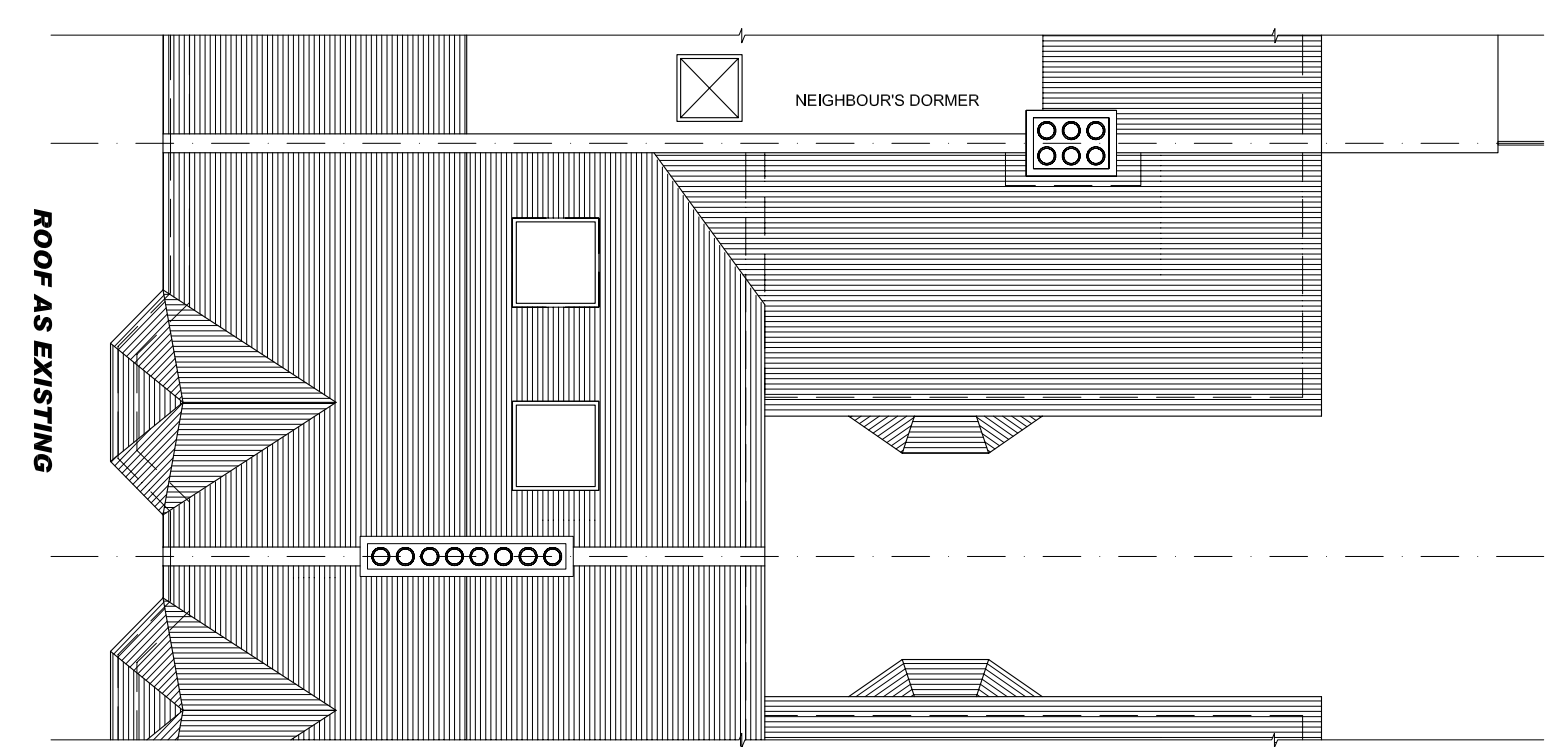
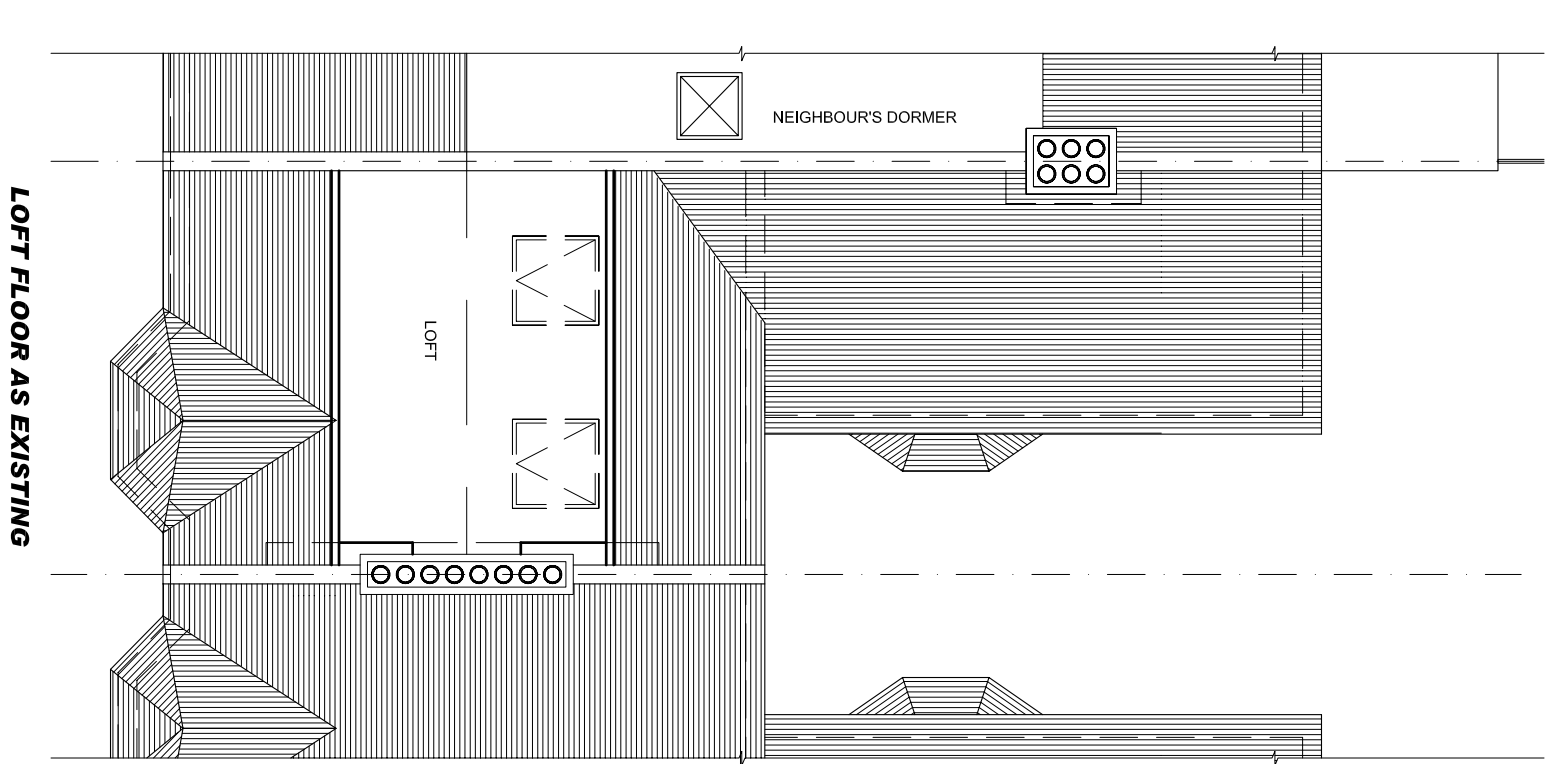
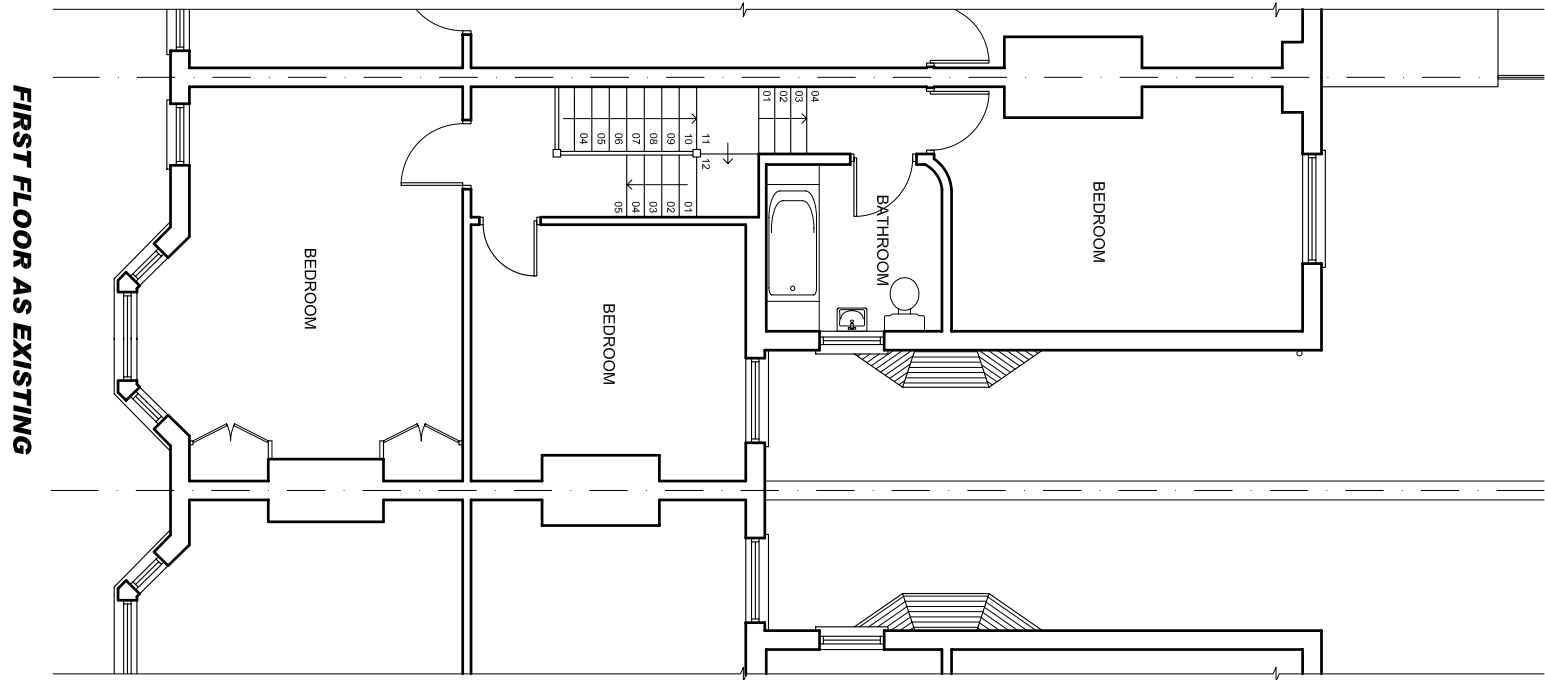
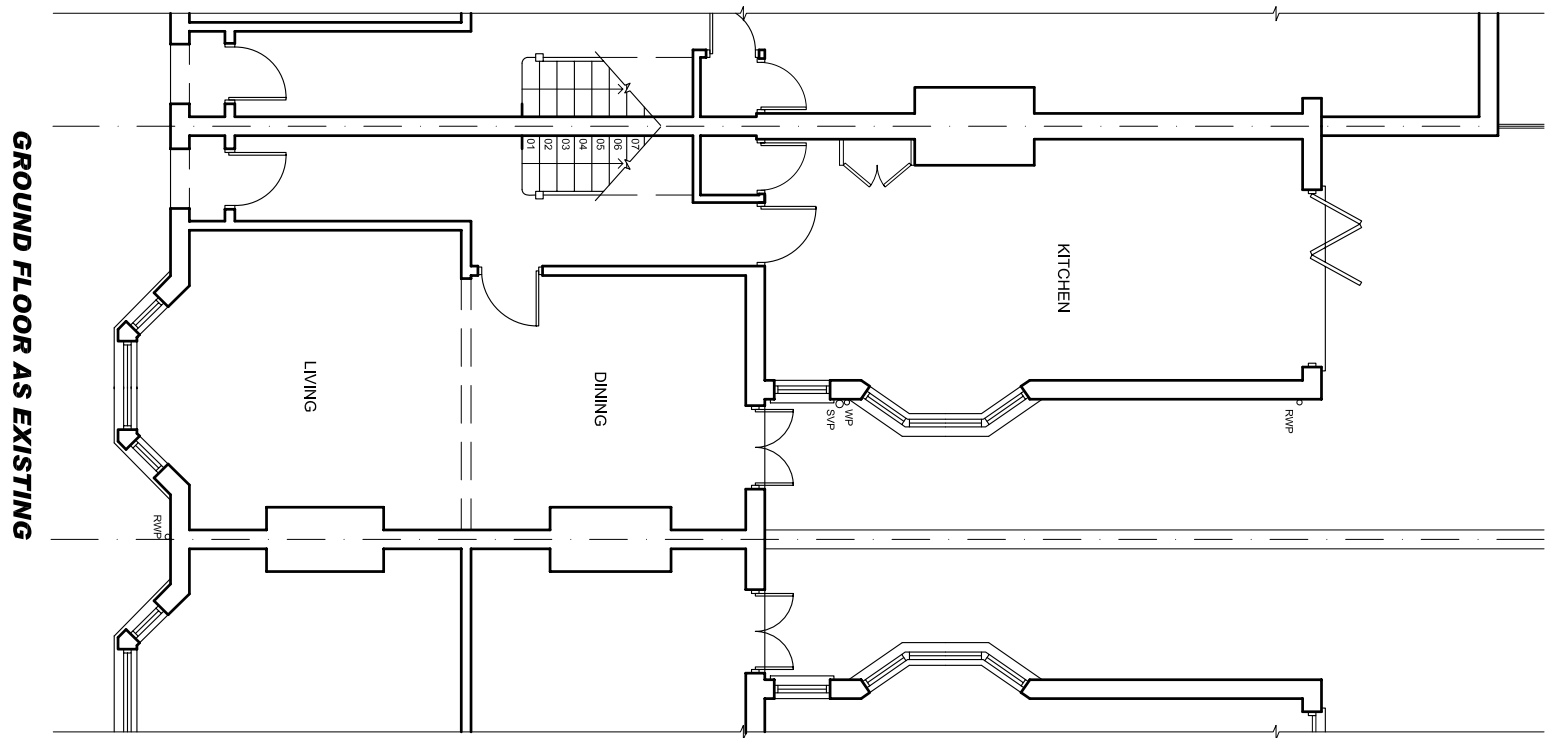
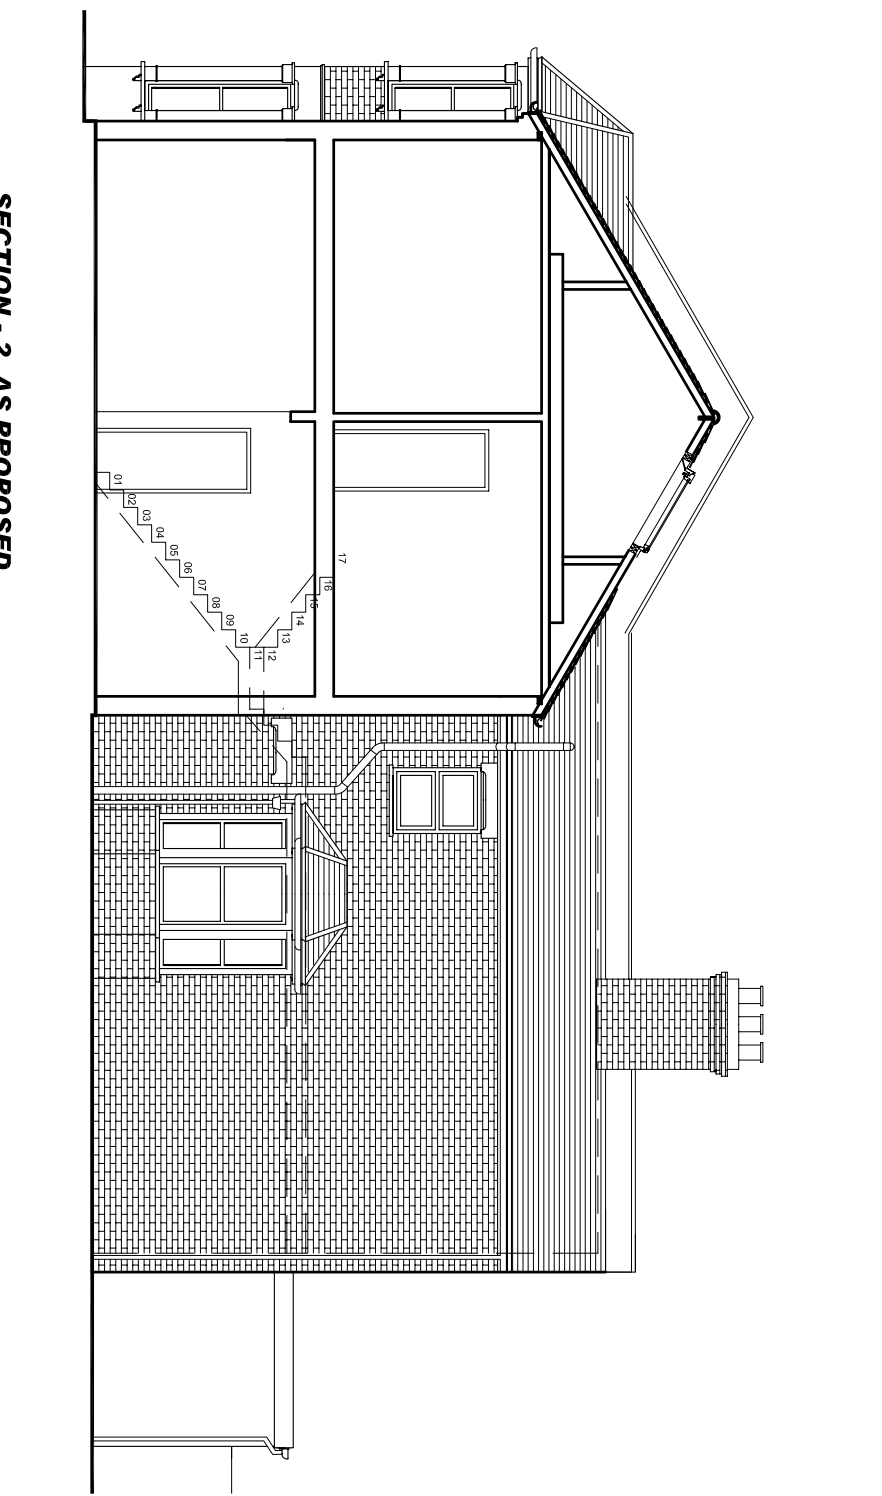
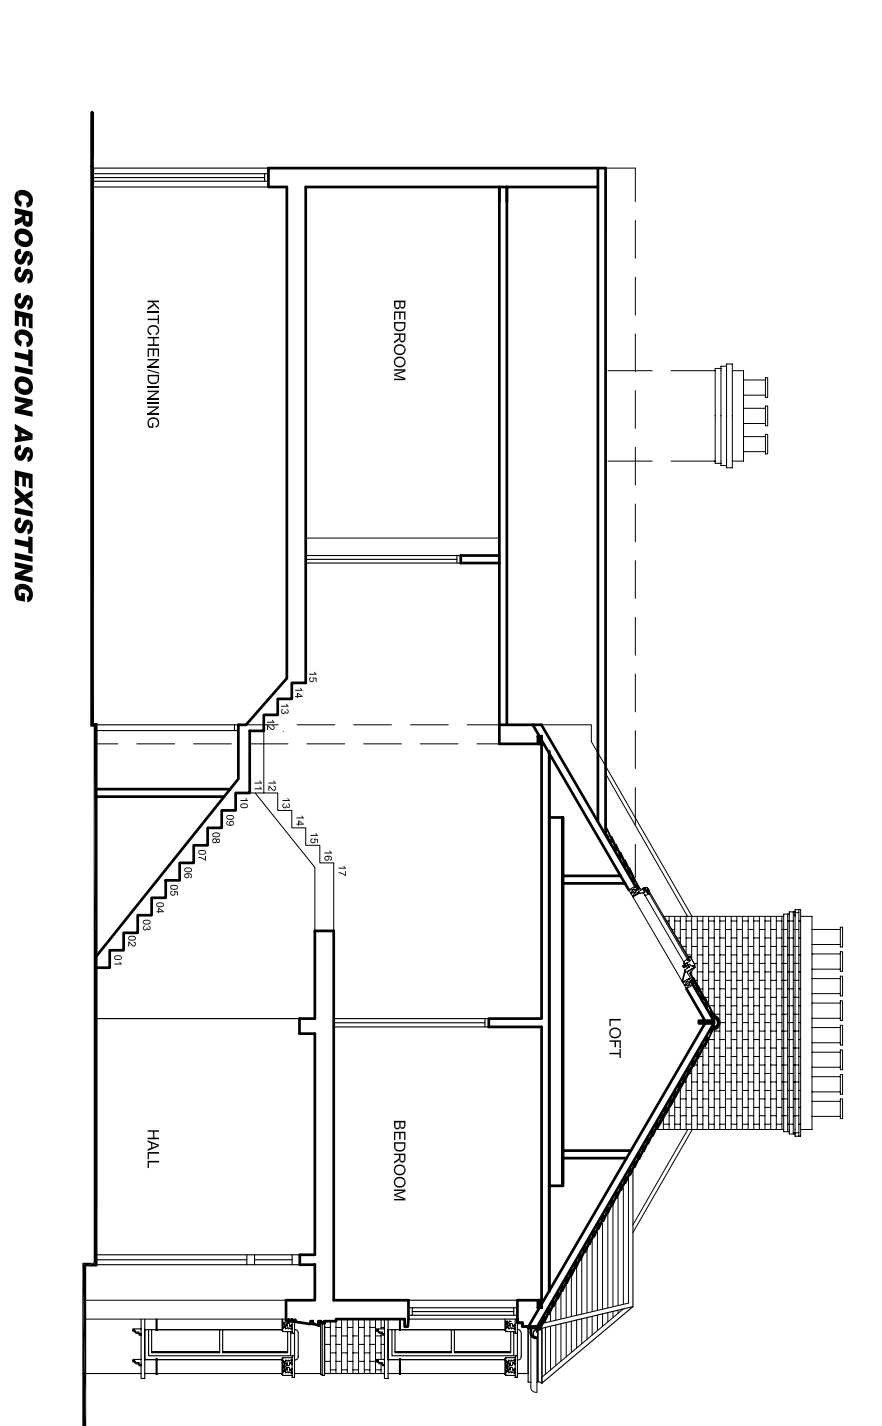
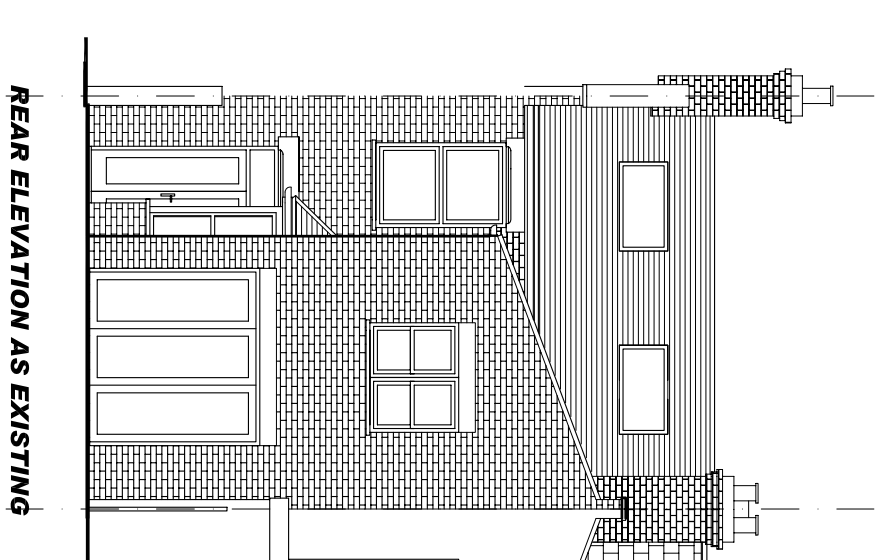
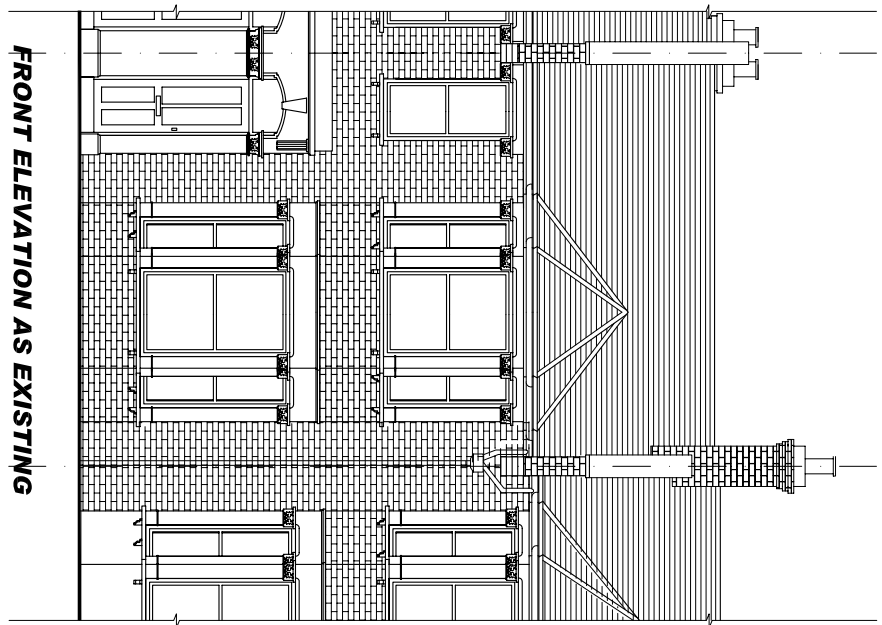
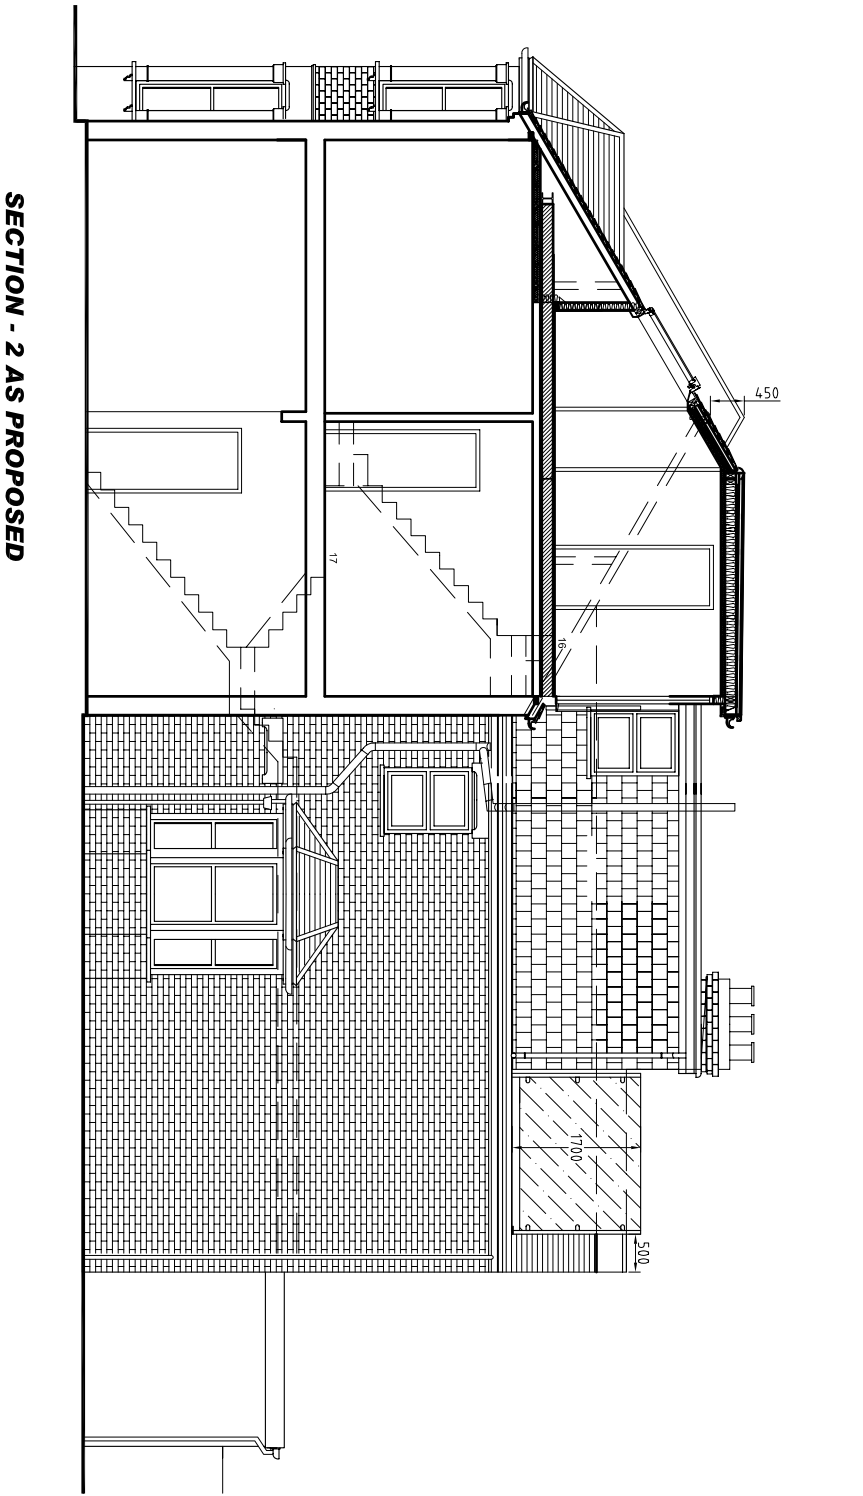
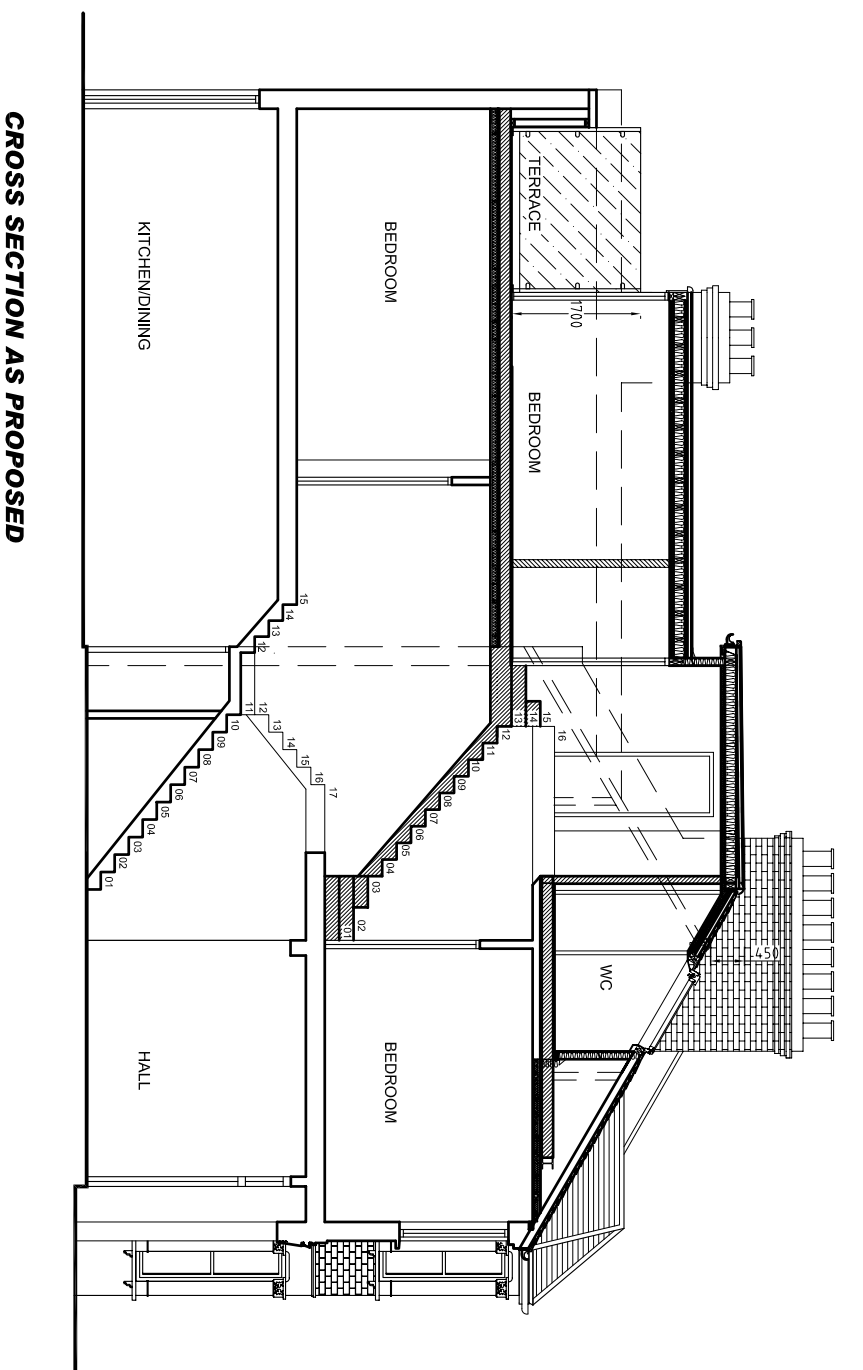


THIS DRAWING IS IN PLAN M
SCALE
1:100
1M 2M 3M 4M 5M 6M 7M 8M

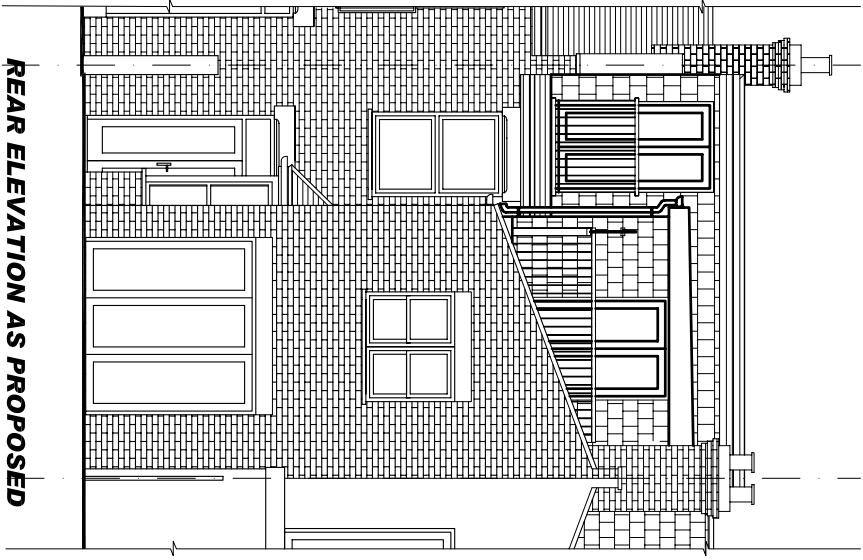

CLIENT: MR COUNTONKS
182 WYDALE ROAD
LONDON
SE15 3BT

PROJECT ADDRESS
182 WYDALE ROAD
LONDON
SE15 3BT

NOTES

The general contractor is responsible for the verification of all dimensions on site and shall inform the Contract Administrator of any discrepancy.
Do not scale from this drawing. Use figured dimensions only. The purpose of the drawing is for TENDERS.
THIS DOCUMENT DRAWING IS THE COPYRIGHT OF SURVEY DESIGN (HARROW) LTD. UNLESS FORMALLY ASSIGNED IN WRITING.

SCALE
1:100

DRAWN BY
THANT

CHECKED BY
M.B.V

REV NO :
A CLIENT'S REVISION
B
C
D
E
F

DATE :
MAR-21

DRAWING NAME
AS EXISTING AND PROPOSED PLANS
SECTIONS AND ELEVATIONS
DWG No : 182/ND/001
REV NO : B

ISSUE :
PLANNING
DATE : 19/MARCH/2021

SURVEY DESIGN (HARROW) LTD
ARCHITECTURAL SERVICES
98 BURN DRIVE
NORTH HARROW
MIDDLESEX HA2 7BY
TEL: 0208 861 1956
FAX: 0208 861 1957
Email: info@surveydesignltd.com

