



PROPOSED SITE SECTIONS


BUTLERS ARMS FARM, GARSTANG ROAD, CHURCH TOWN

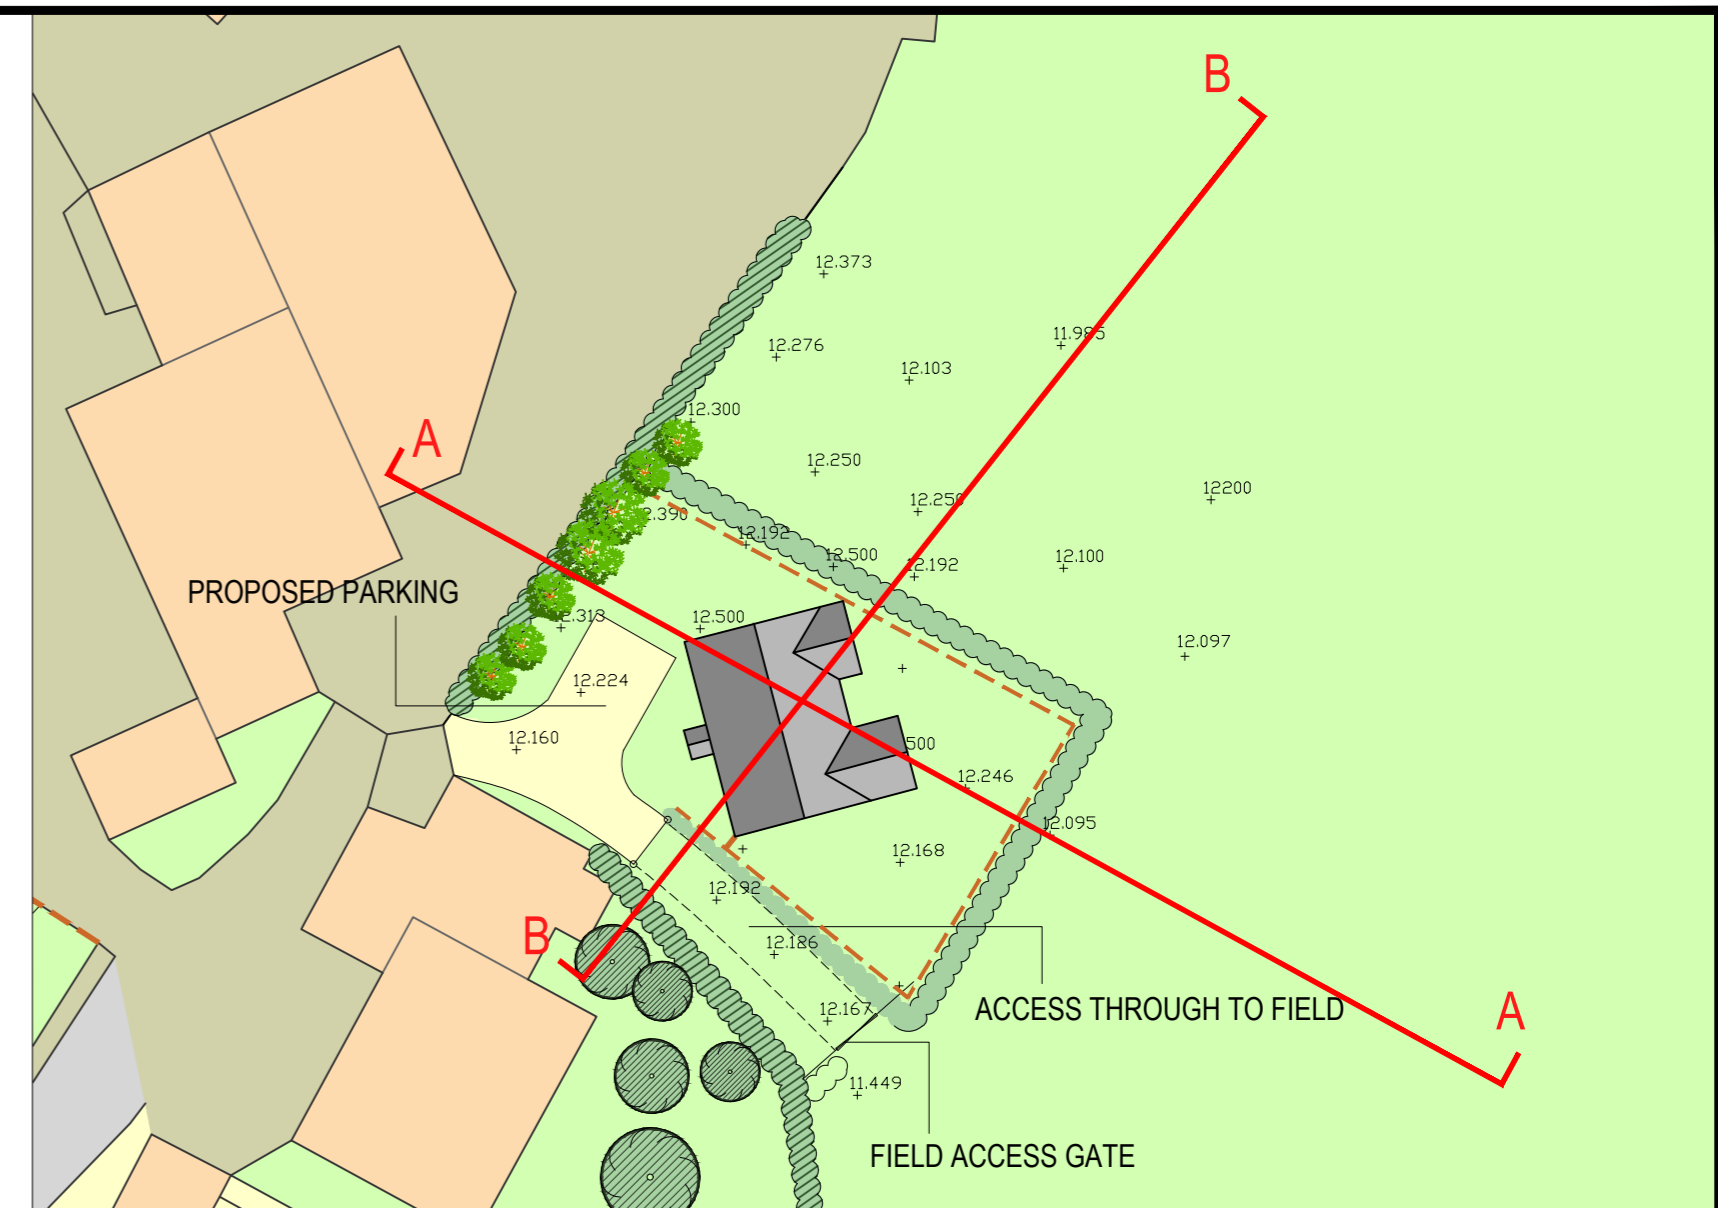

EXISTING TOPO SURVEY @1:500

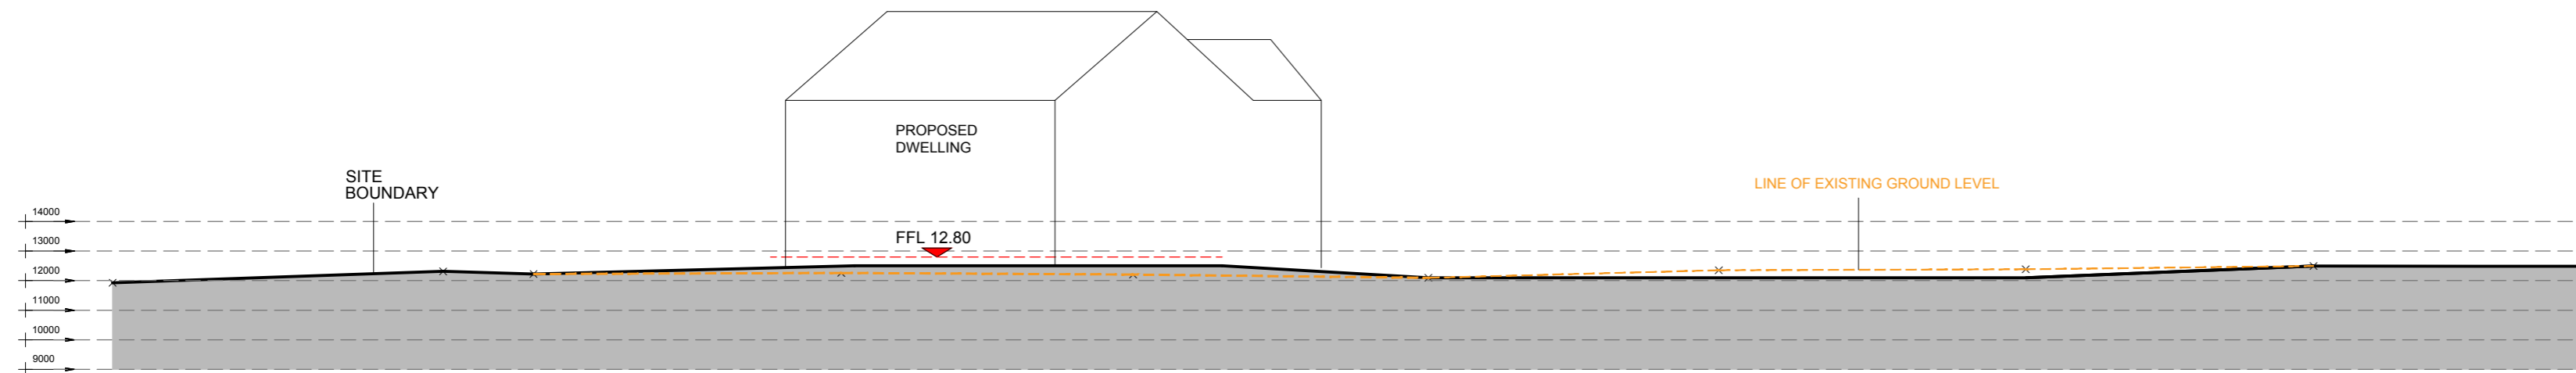

SECTION A-A

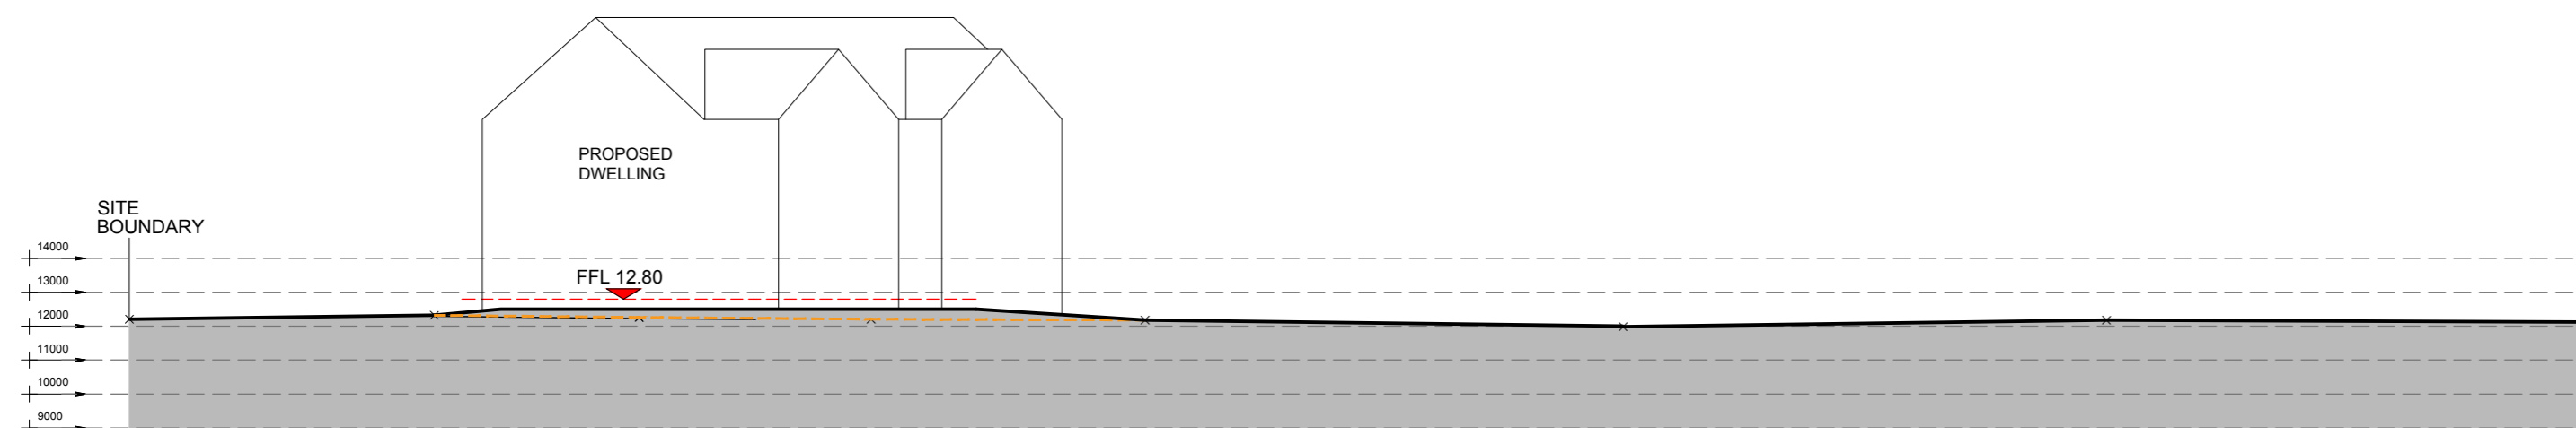

SECTION B-B



GA ASSOCIATES
 planning • architecture • design

T: 01995 604514
 E: info@GrahamAnthonyAssociates.com
 W: www.GrahamAnthonyAssociates.com

2 CROSTON VILLA
 HIGH STREET
 GARSTANG
 PRESTON
 PR3 1EA

DATE: 09/05/2018
 DRAWING TITLE: PROPOSED SITE SECTIONS
 BUTLERS ARMS FARM, GARSTANG ROAD,
 CHURCH TOWN

SCALE: 1:200 (A2)
 DATE: 21

ALL DIMENSIONS TO BE CHECKED ON SITE AND ANY DISCREPANCIES TO BE REPORTED TO GRAHAM ANTHONY ASSOCIATES PRIOR TO PROCEEDING WITH ANY WORKS. DO NOT SCALE OFF DRAWING AND REFER TO WRITTEN DIMENSIONS. THIS DRAWING IS SUBJECT TO COPYRIGHT © G.A.