


THE CLEANERY · SHILLBROOK MANOR · BLACK BOURTON

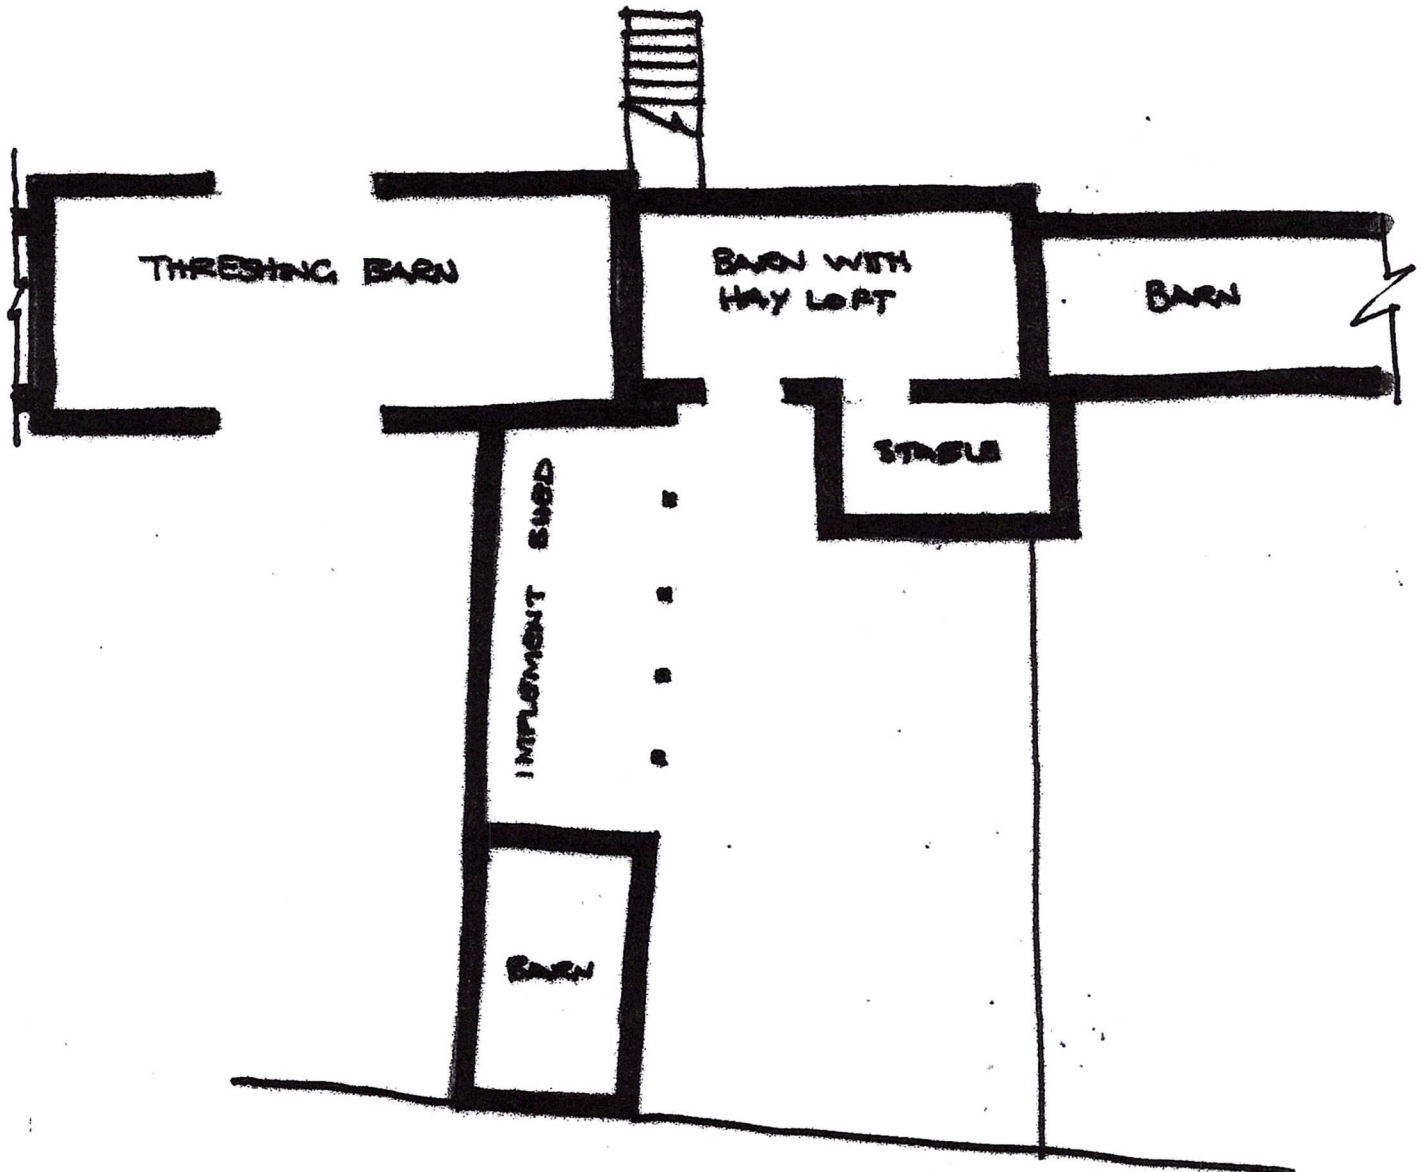

PLAN SHOWING ORIGINAL CELLULAR LAYOUT OF
BARN PRE 1987 (N.T.S.)

X'