


new sliding doors

new patio with tiled finish on
150mm concrete slab on
150 hardcore layer

raised patio

level unknown
ground level

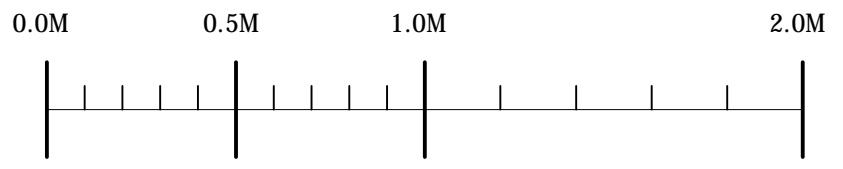

Revisions

North Point

Project	
LINK BUILDING THE GRANARY SHILLBROOK MANOR BLACK BOURTON OXFORDSHIRE	
For PAUL & KAREN SHERRATT	
Title SECTION C-C	
Scale 1:20 @ A3	Date 09.02.2021
Job No. 20312	Drg No. AL11

Graham Bannell
Second Floor
9 High Street
Eynsham
Oxford
OX29 4H

Tel: 07789 20581
E-mail: graham@bannell.co.uk