


The Granary, Shillbrook Manor Black Bourton

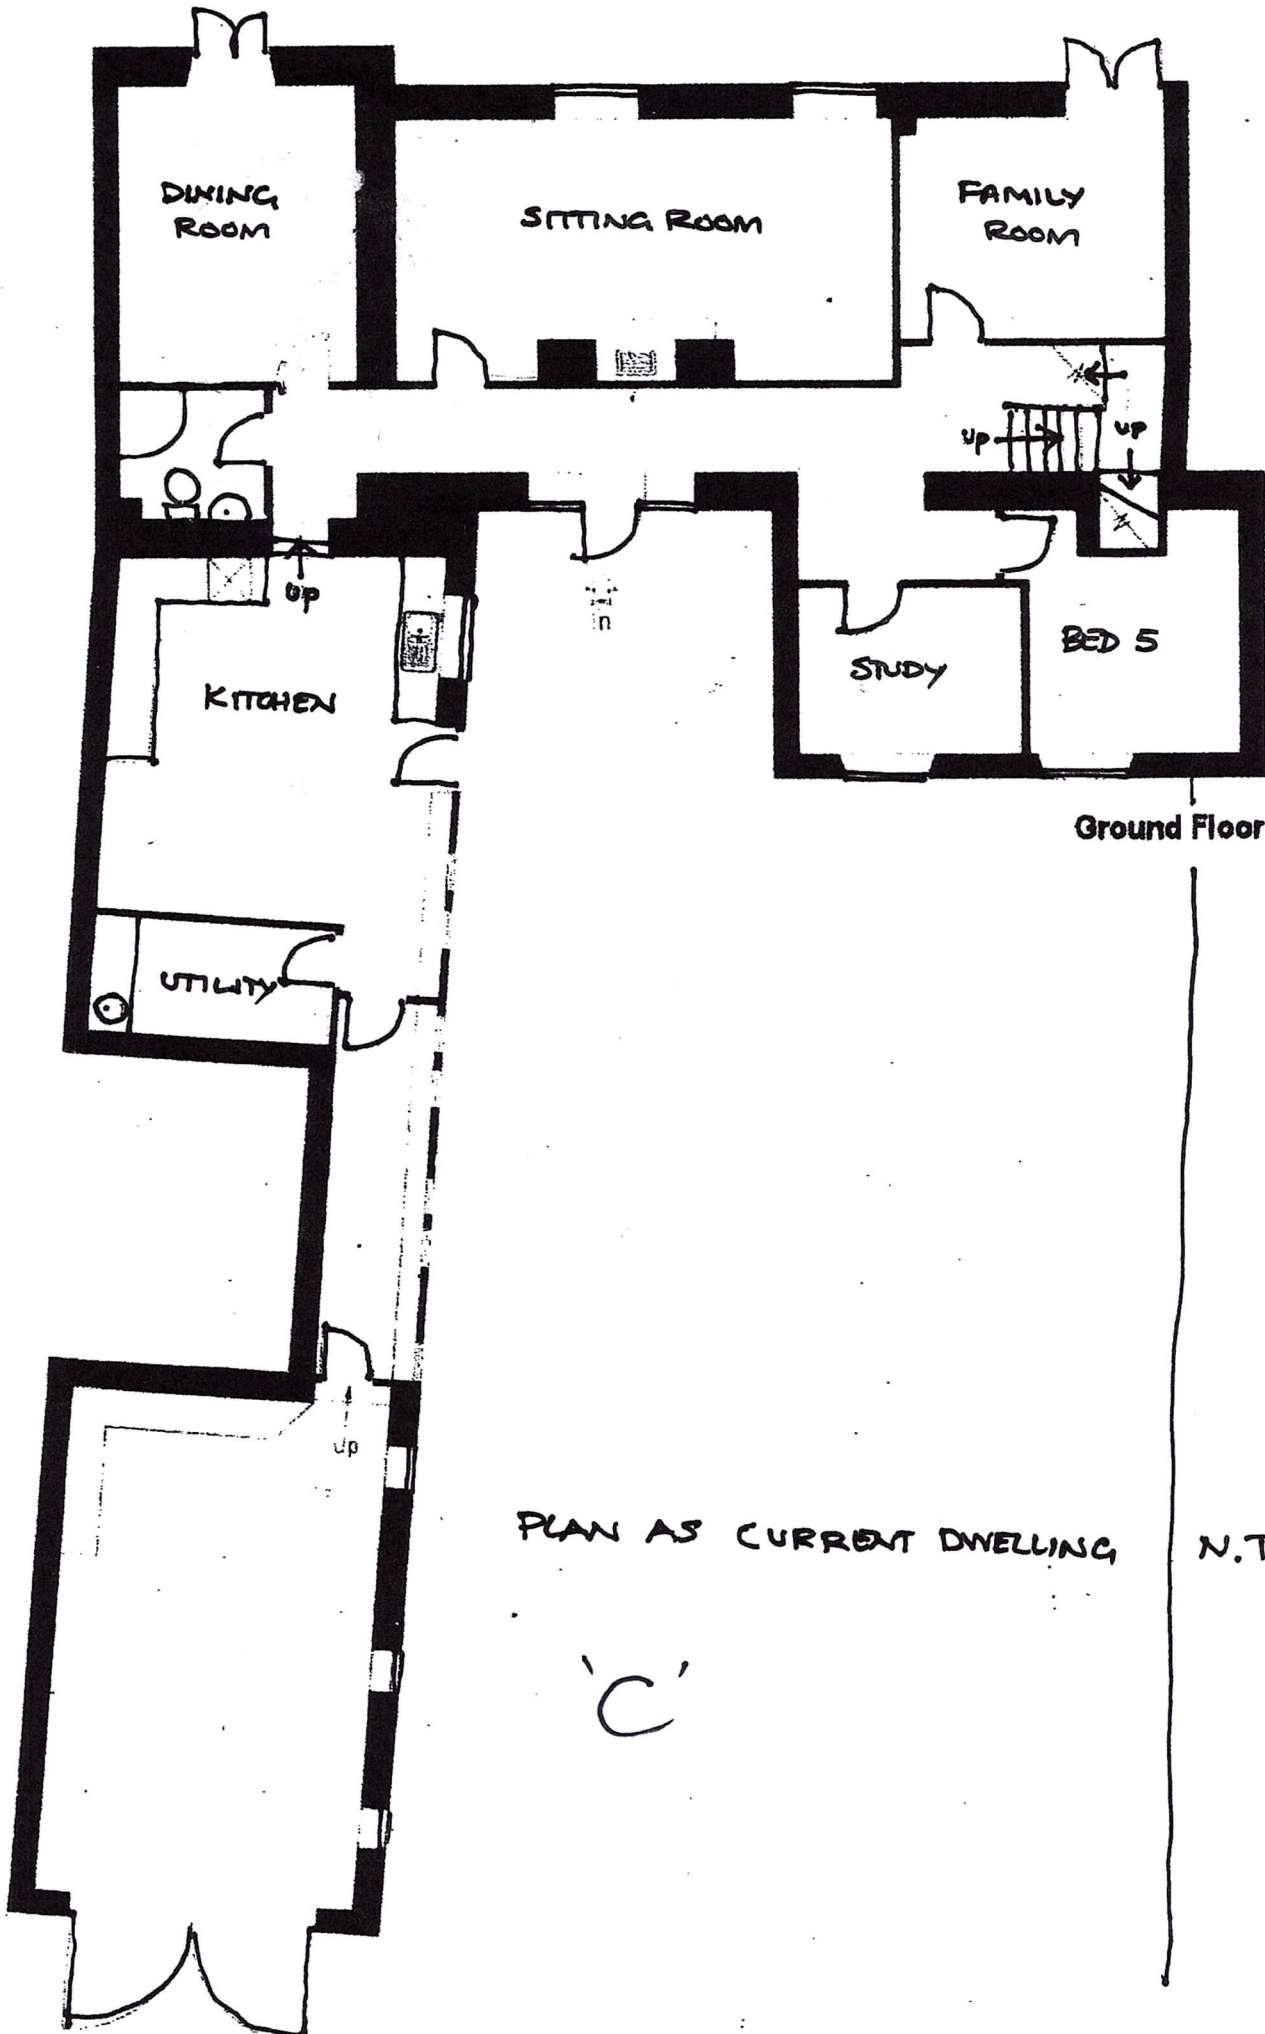

Ground Floor

PLAN AS CURRENT DWELLING

N.T.S.

'C'