


# THE GRANARY · SHILLBROOK MANOR · BLACK BOURTON

DIVISION OF THRESHING BARN  
WITH NEW WALL - ORIGINAL  
CELL LOST

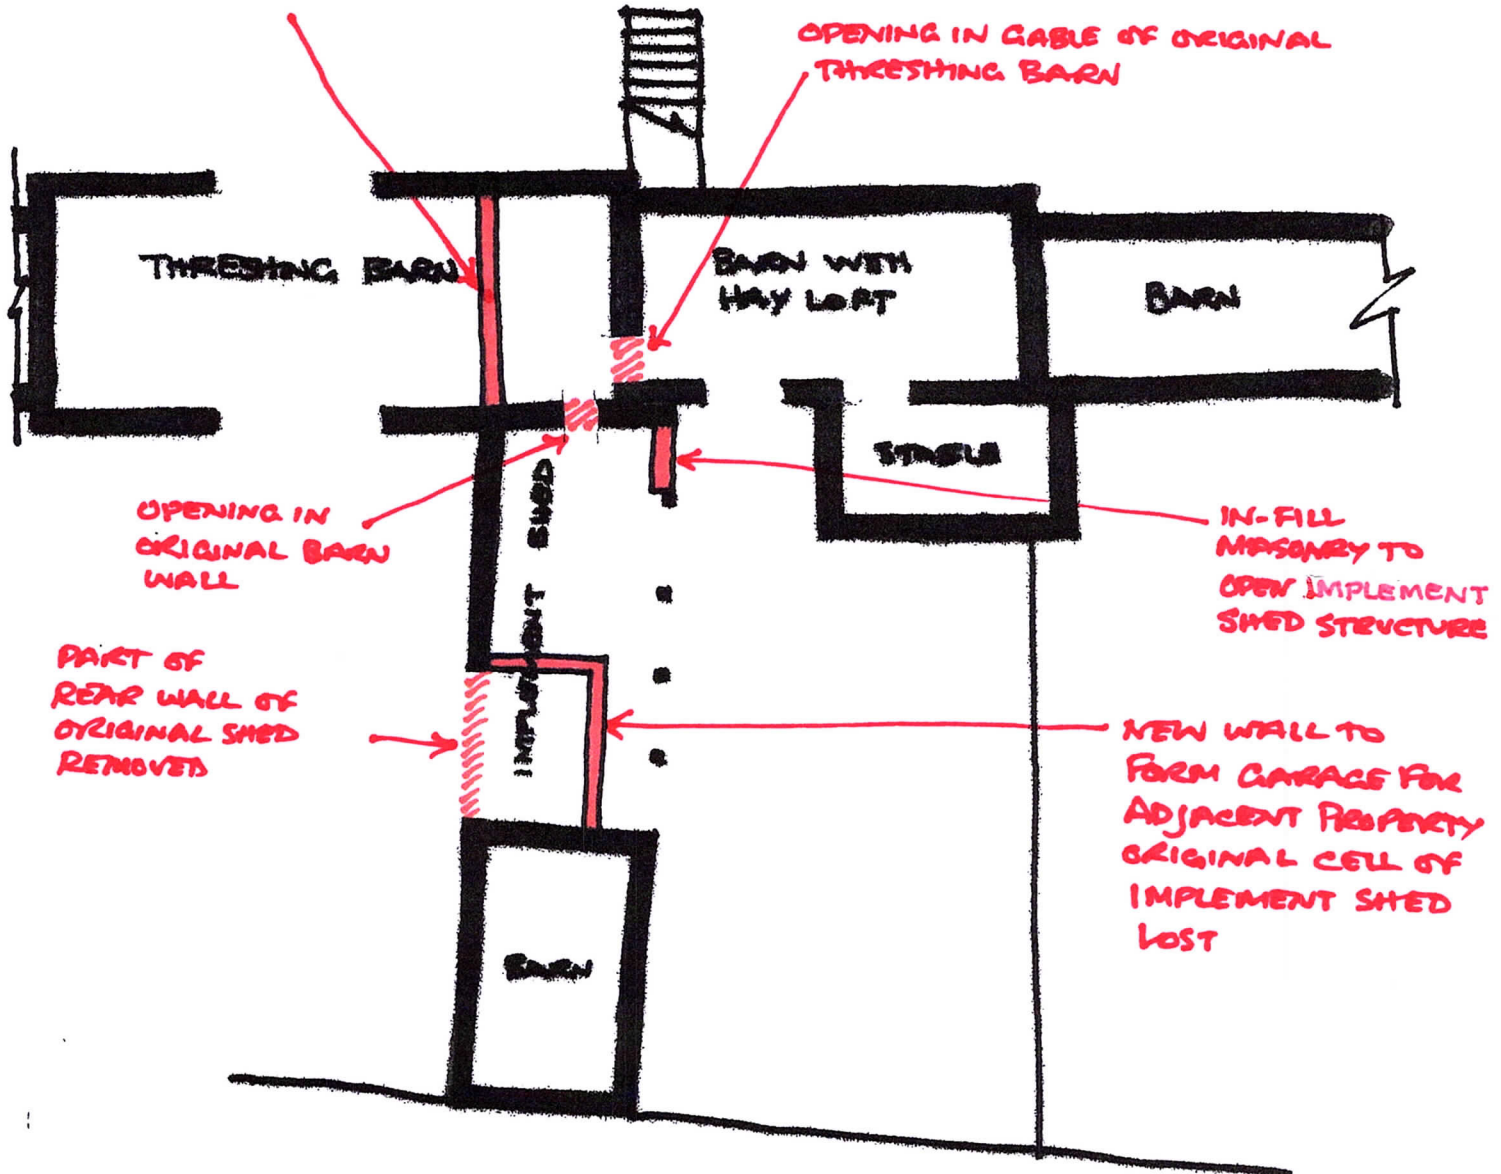

PLAN SHOWING ALTERATIONS TO CELLULAR LAYOUT OF  
BARN POST 1987 (N.T.S.)

WINDOW AND DOOR OPENINGS REQUIRED TO 'DOMESTICATE'  
BARN FOR LIVING ACCOMMODATION OMITTED FOR CLARITY

'B'