

Revisions


North Point

Project  
LINK BUILDING  
THE GRANARY  
SHILLBROOK MANOR  
BLACK BOURTON  
OXFORDSHIRE

For  
PAUL & KAREN SHERRATT

Title  
SECTION A-A

Scale	Date
1:50 @ A3	09.02.2021
Job No.	Drg No.
20312	AL10

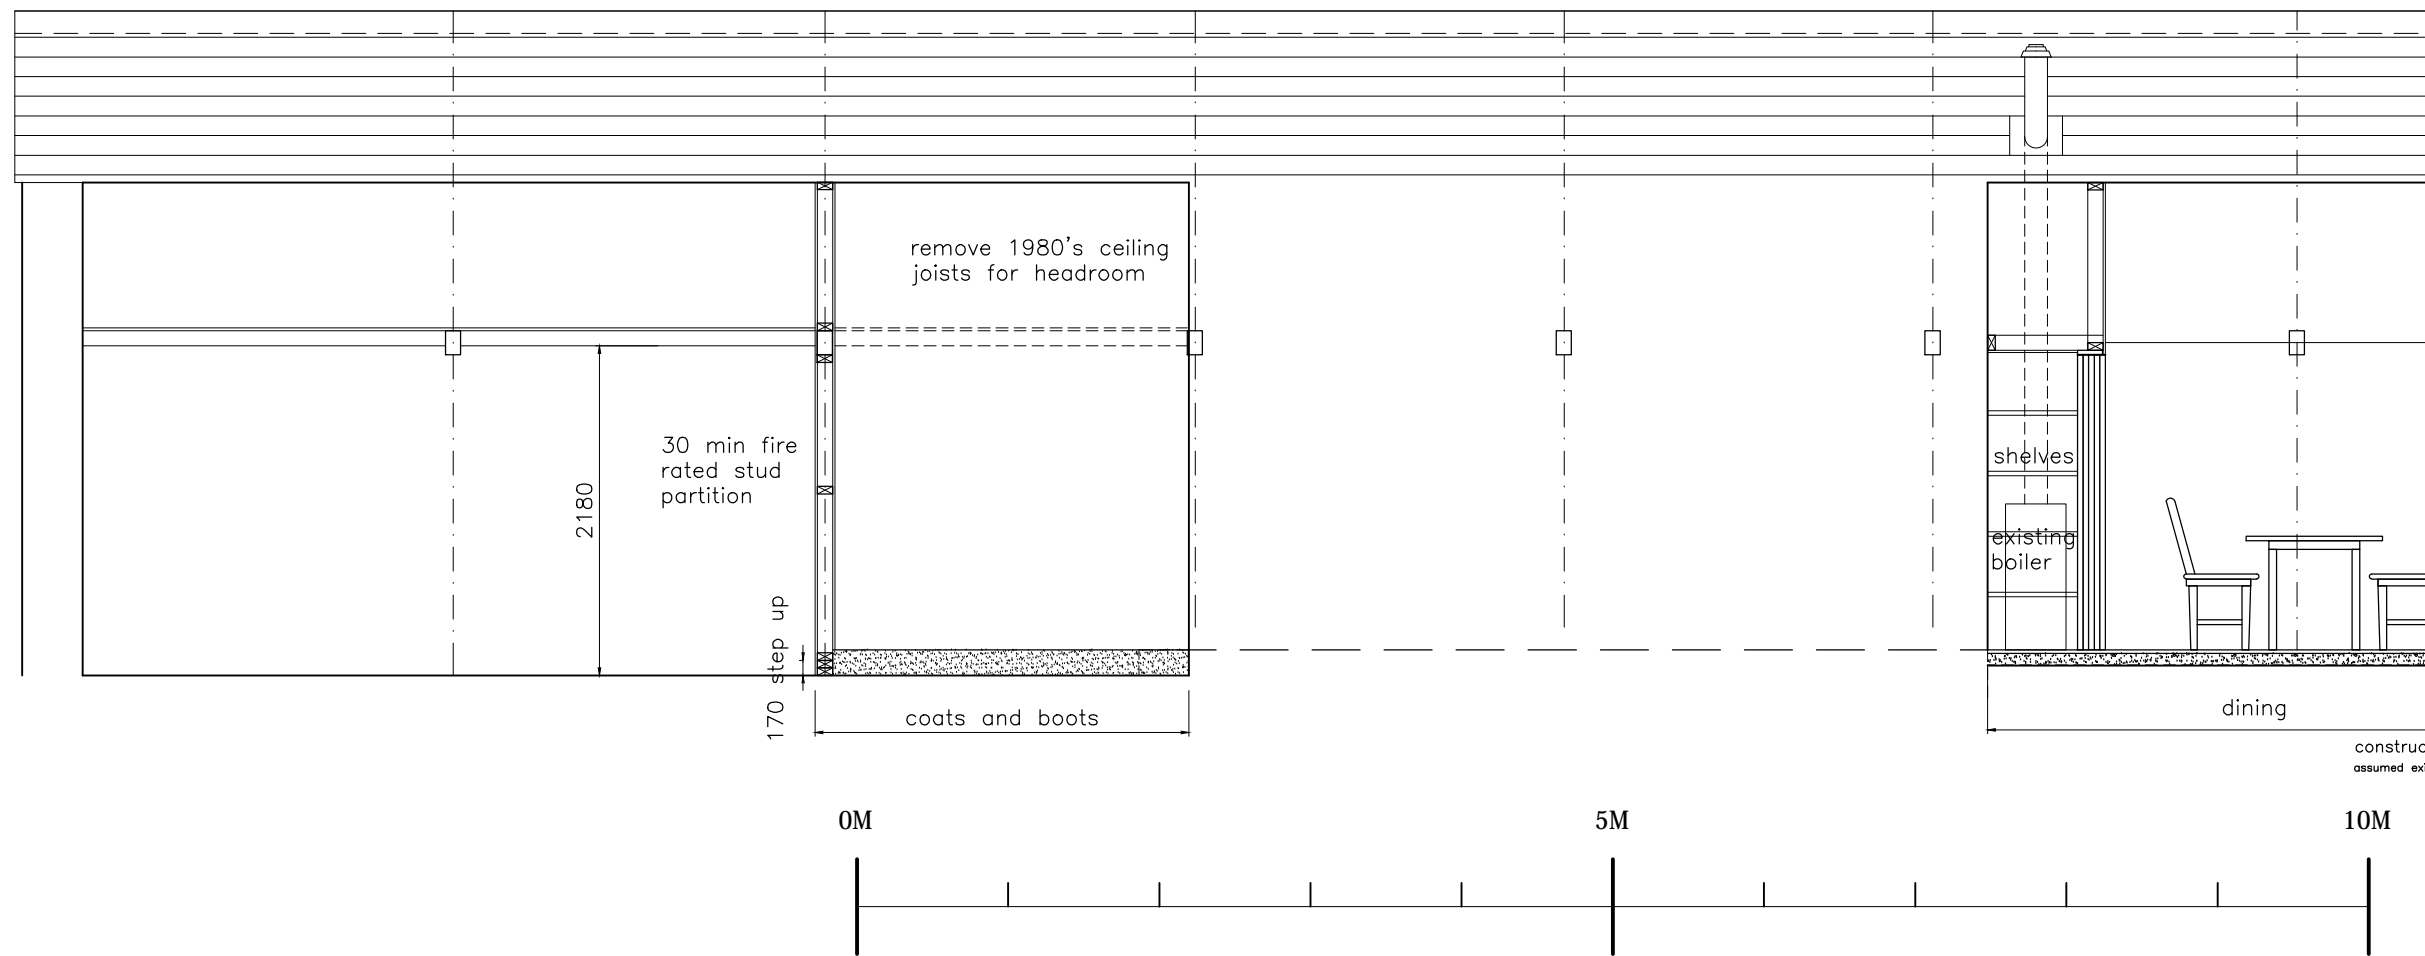

Graham Bannell  
Second Floor  
9 High Street  
Eynsham  
Witney  
Oxford  
OX29 4H

Tel: 07789 20581  
E-mail: graham@bannell.co.uk