



AS PROPOSED ELEVATION

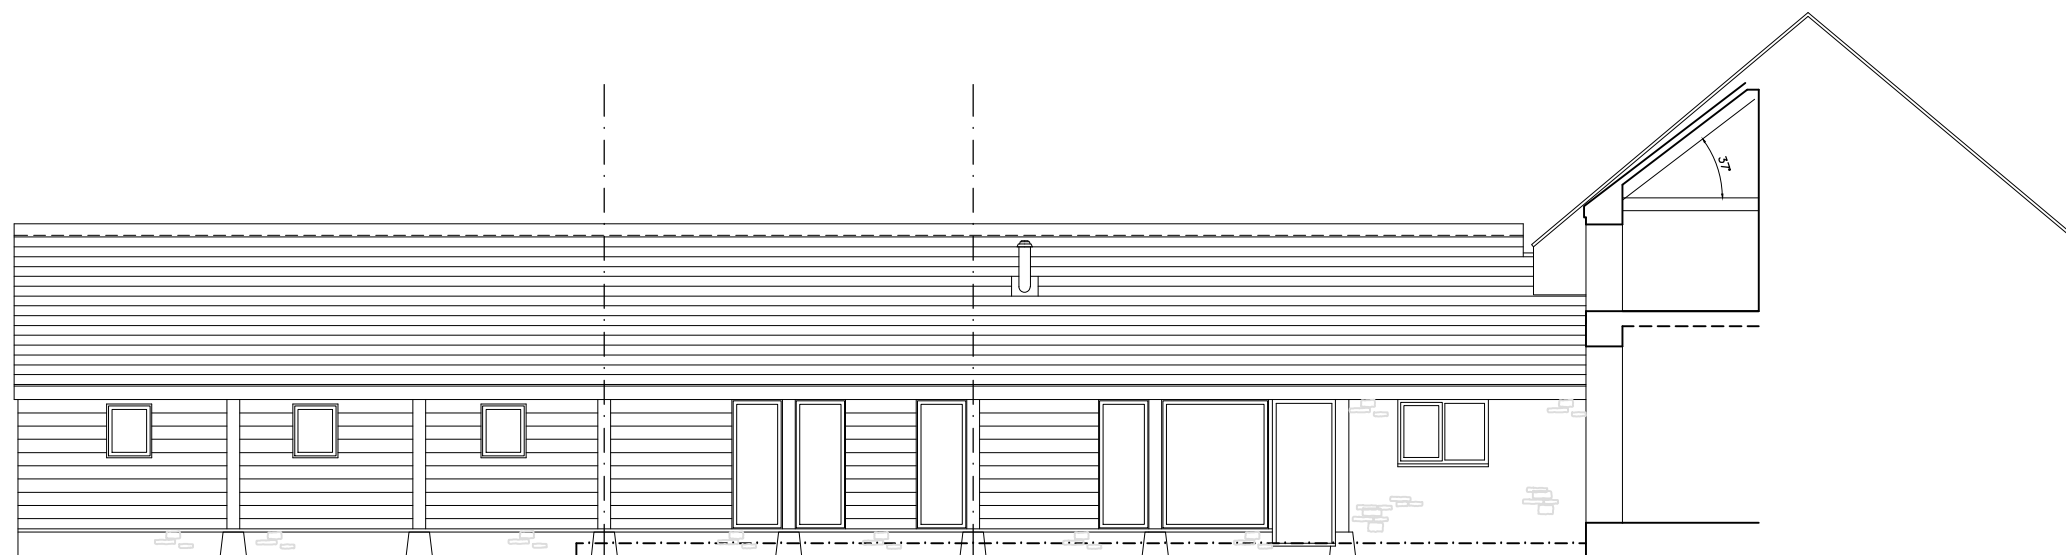

AS EXISTING ELEVATION

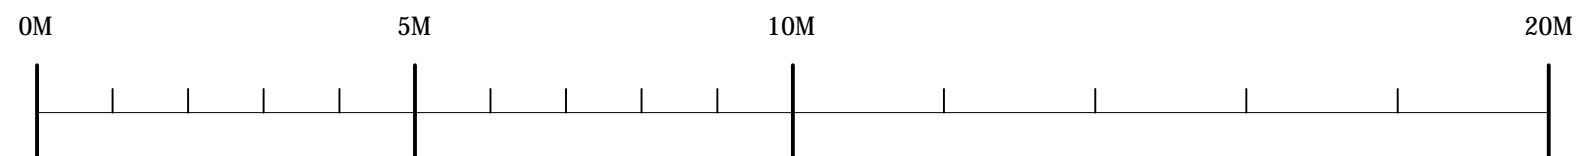

| |
|----------------------------------|
| Revisions |
| 'A': as existing elevation added |

| |
|-------------|
| North Point |
|-------------|

Project
 LINK BUILDING
 THE GRANARY
 SHILLBROOK MANOR
 BLACK BOURTON
 OXFORDSHIRE

For
 PAUL & KAREN SHERRATT

Title
 ELEVATIONS

| | |
|------------|------------|
| Scale | Date |
| 1:100 @ A3 | 09.02.2021 |
| Job No. | Drg No. |
| 20312 | AL08A |

Graham Bannell
 Second Floor
 9 High Street
 Eynsham
 Witney
 Oxford
 OX29 4H

Tel: 07789 20581
 E-mail: graham@bannell.co.uk