

Revisions


North Point

Project
 LINK BUILDING
 THE GRANARY
 SHILLBROOK MANOR
 BLACK BOURTON
 OXFORDSHIRE

For
 PAUL & KAREN SHERRATT

Title
 LOCATION PLAN

Scale 1:1250 @ A3	Date 23.03.2021
Job No. 20312	Drg No. AL12

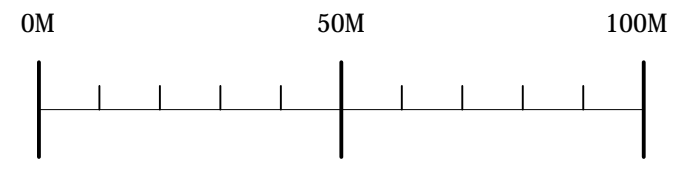

Graham Bannell
 Second Floor
 9 High Street
 Eynsham
 Witney
 Oxford
 OX29 4H

Tel: 07789 20581
E-mail: graham@bannell.co.uk