
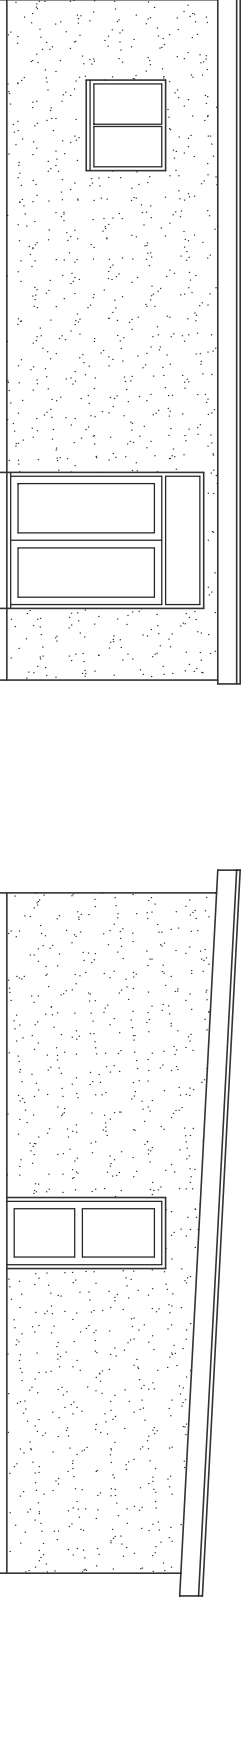
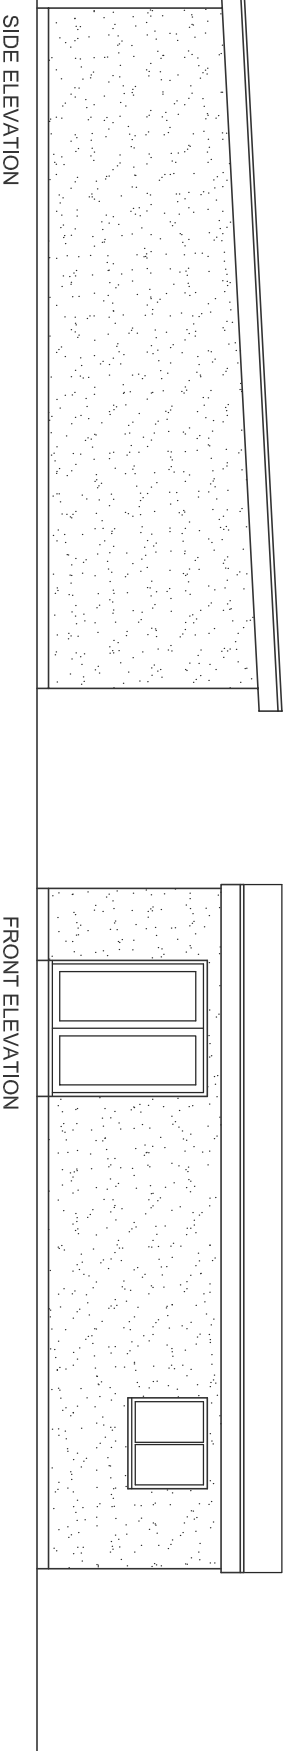


SCALE BAR 0 1 2 3 4 5 6 7 8 9 10

 

REAR ELEVATION

SIDE ELEVATION

171 GLOUCESTER ROAD PATCHWAY BRISTOL BS34 6NA PROPOSED GARDEN ROOM PLAN AND ELEVATIONS 1:100 @ A3 PL01A

NICHOLAS MORLEY ARCHITECTS LTD

Suite 10 Corum 2 Corum Office Park Crown Way Warmley Bristol BS30 8FJ
 Email: njm@njmarchitect.co.uk www:nicholasmorleyarchitects.co.uk