


DO NOT SCALE. Use figured dimensions only.
 The contractor is responsible to check all dimensions before the work is put in hand.
 © All copyrights Austin-Smith Lord LLP
 This drawing must only be used for the purpose for which it is supplied and its contents must not be reproduced for any purpose without written permission.
 No areas indicated, or areas calculated from this drawing should be used for valuation purposes or as the basis for development contracts.
 Austin-Smith Lord LLP is a limited liability partnership registered in England & Wales.
 Number: OC315392

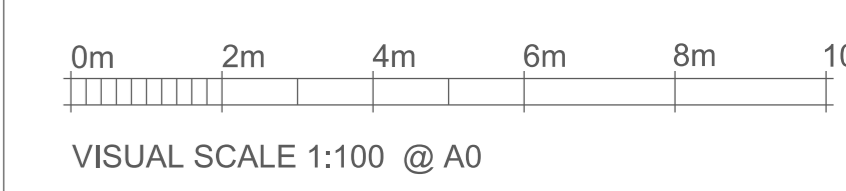

AS	Hire bikes rotated	RC	17/03/21
AA	15 Dock hire layout	RC	17/03/21
A3	15 Dock hire layout	RC	14/03/21
A2	13 Dock hire layout	RC	13/03/21
AL	Print Issue	RC	16/02/21
Rev	Development of Features	Drawn/RC	Date Issued

INFORMATION

Designer

Contractor

Project
 Wolverhampton Railway Station

Drawing Title
 Cycle Hub Detailed Location Plan

Designed	MB	Signed		Date	16/02/2021
Drawn	MB	Signed		Date	16/02/2021
Checked	NC	Signed		Date	16/02/2021
Approved	RC	Signed		Date	16/02/2021

Scale: As indicated | ELR & M54
 Alternative Reference: OS 919 988 | Sheet No: OS 919 988 | Sheet No: 0701 | Section: A5

