



ELEVATION 1


Datum: 90.00m

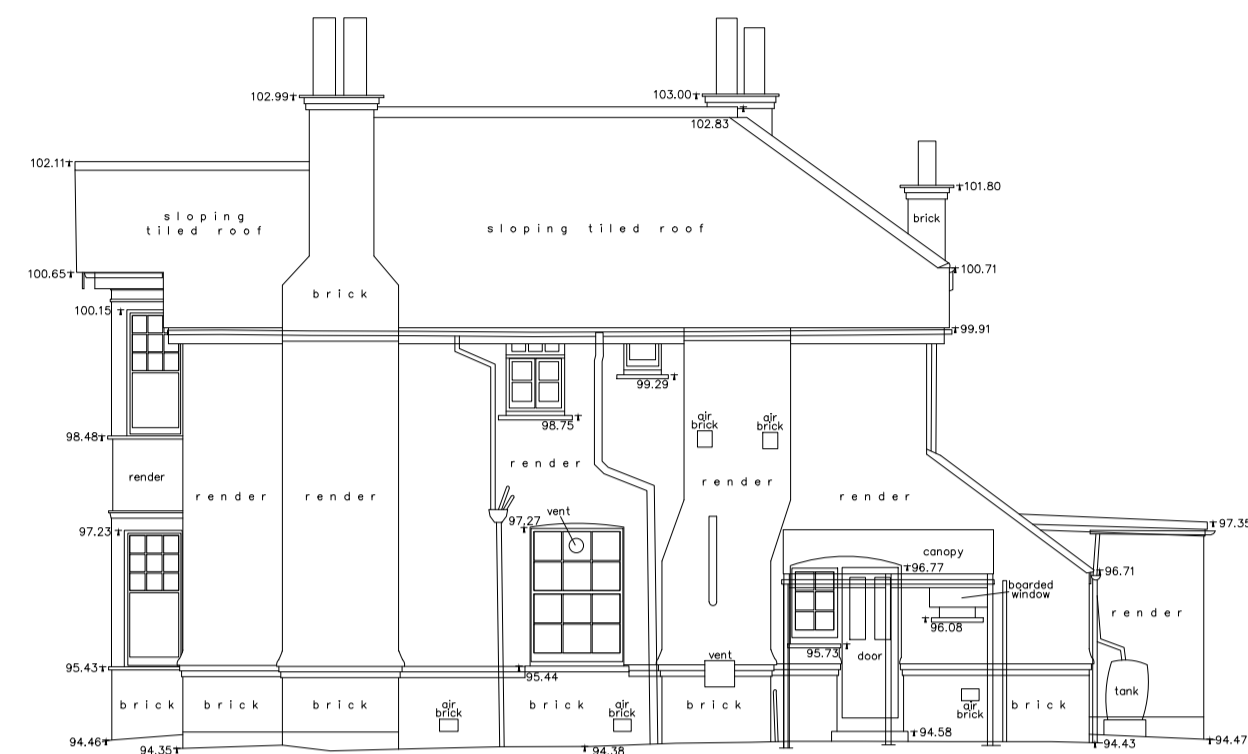


ELEVATION 2

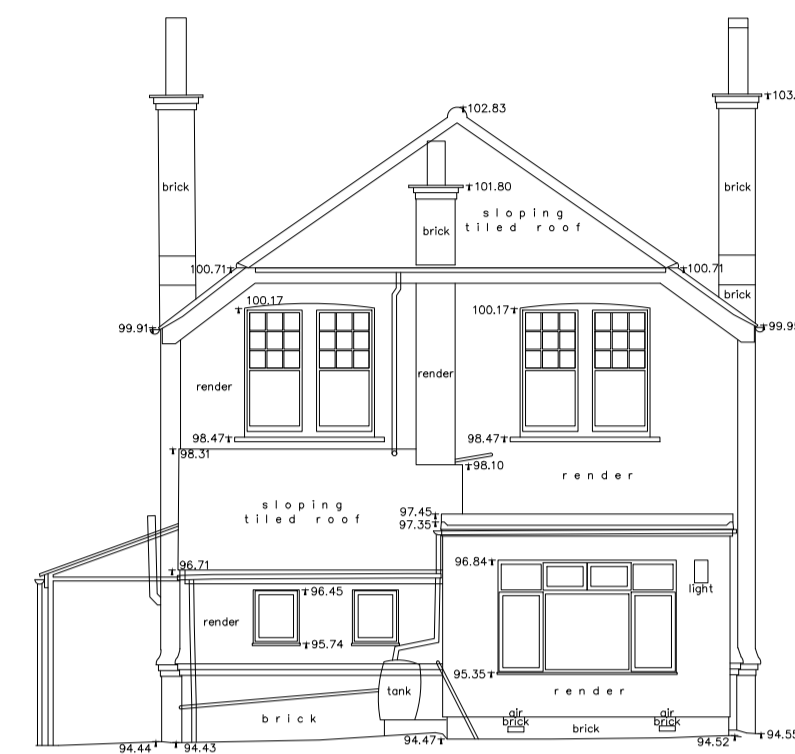

ELEVATION 3

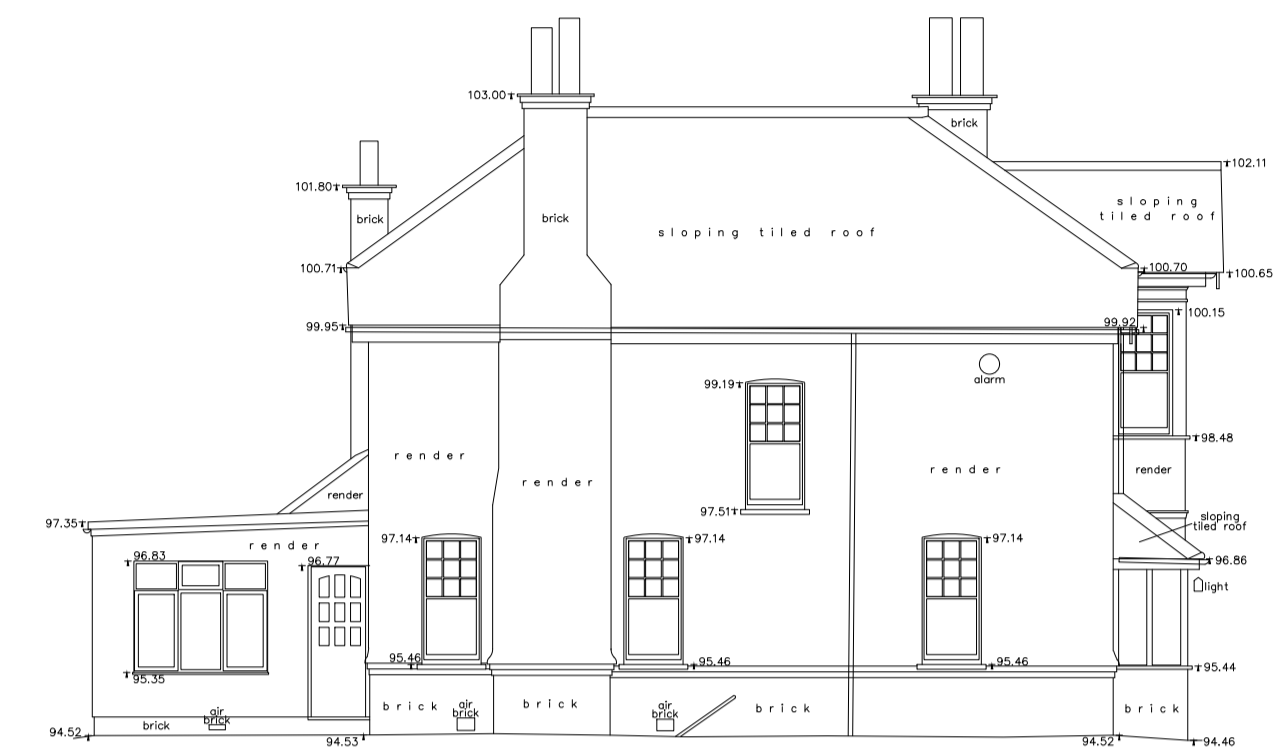

ELEVATION 4

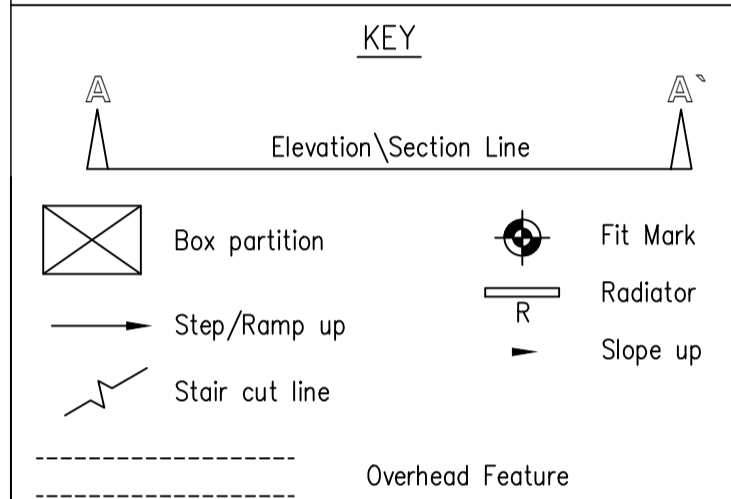

ABBREVIATIONS

p = Plinth Height	RL = Ridge Level
s = Sill Height	EL = Eaves Level
h = Head Height	RFL = Roof Level
c = Ceiling Height	SFL = Soffit Level
b = Beam Height	THL = Threshold Level
sp = Spring Point Height	FFL = Finished Floor Level
fc = False Ceiling Height	PWL = Parapet Wall Level
sc = Structural Ceiling Height	+35.20 = Levels
sf = Soffit Height	-52.76 = Elevation level
AB = Air Brick	JB = Junction Box
AHU = Air Handling Unit	RSJ = Rolled Steel Joist
AV = Air Vent	WT = Worktop
CB = Cupboard	

Client
MP ARCHITECTS LTD

Project
112 PRIESTS LANE, SHENFIELD,
BRENTWOOD, CM15 8HN


Title
ELEVATIONS

Drawing Number
TS21-036-2

Revision	Description	Date

Scale 1:100@A1 Sheet 1 of 1

Drawn by AB	Checked by PG	Date of Survey JAN 2021
----------------	------------------	----------------------------

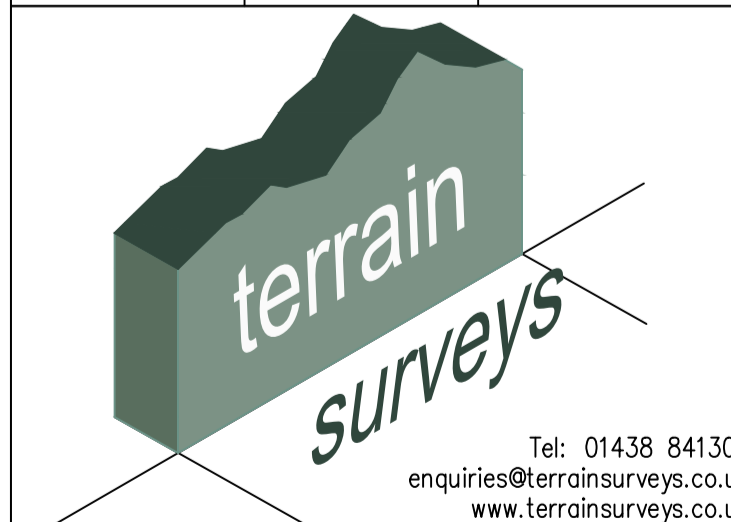

PRIESTS LANE STREET SCENE

Datum: 90.00m

