



EXISTING PLAN & ELEVATION - SCALE 1:100 / 1:50

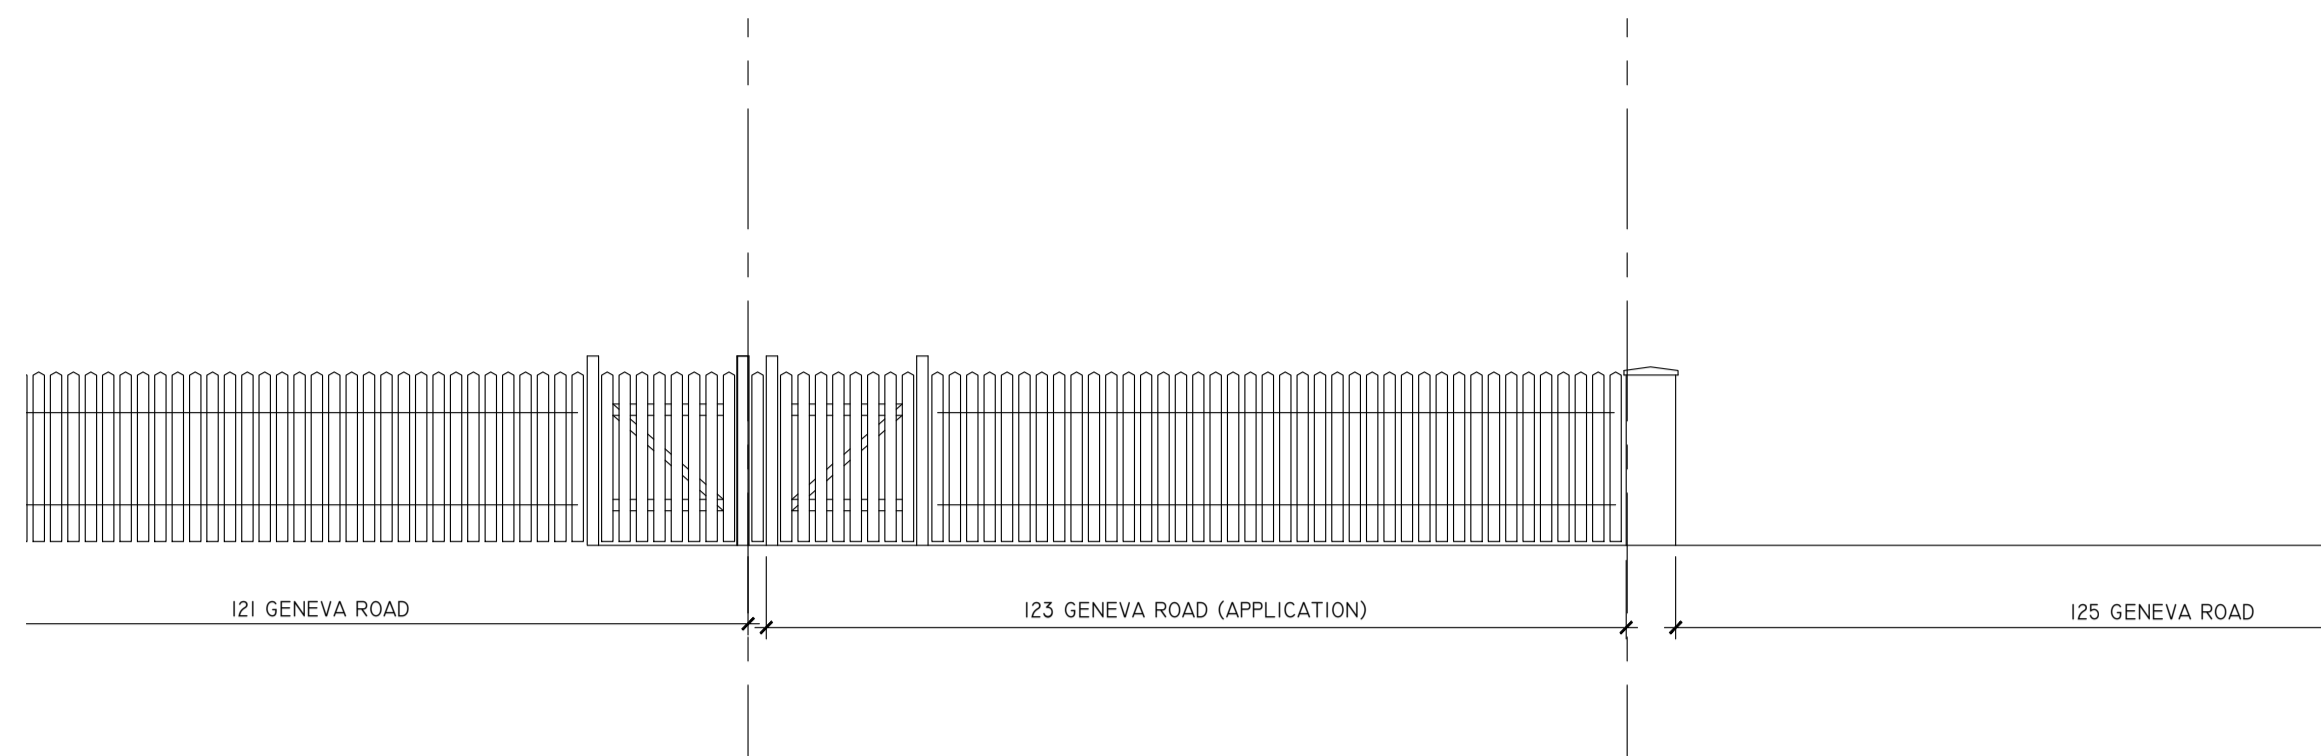


EXISTING ELEVATION - SCALE 1:50

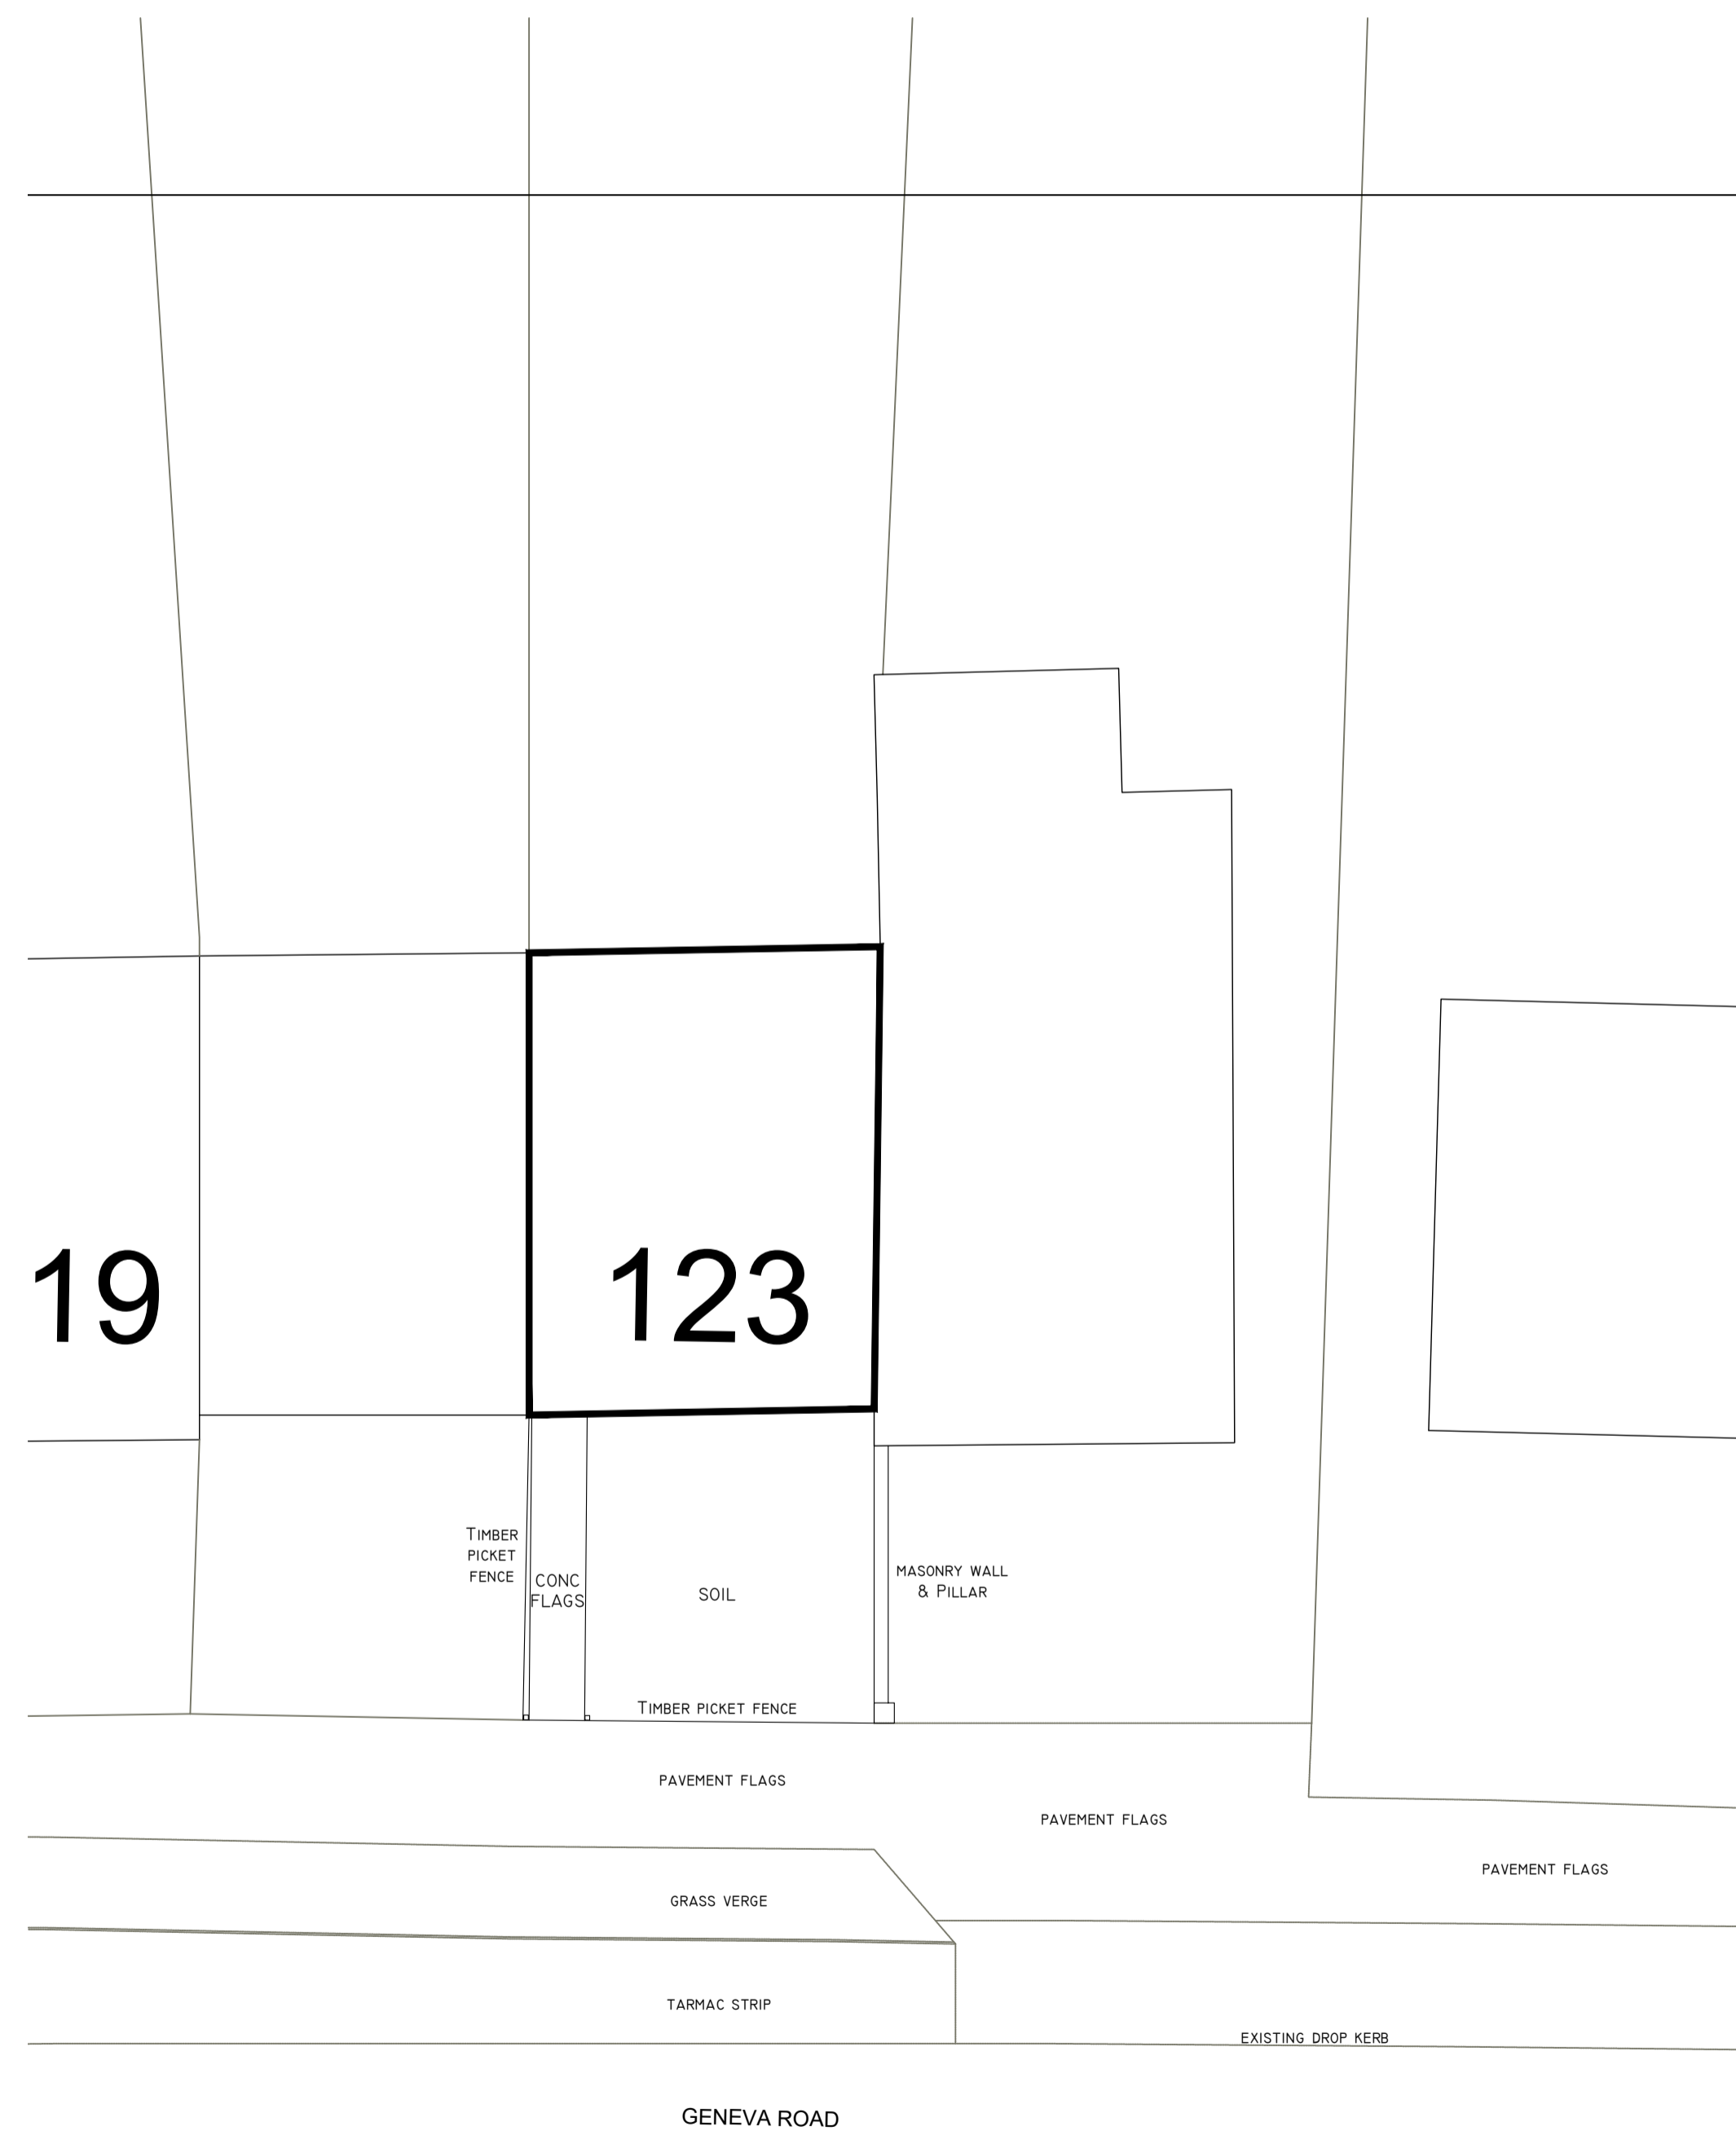


EXISTING PLAN - SCALE 1:100


PROPOSED PLAN & ELEVATION - SCALE 1:100 / 1:50

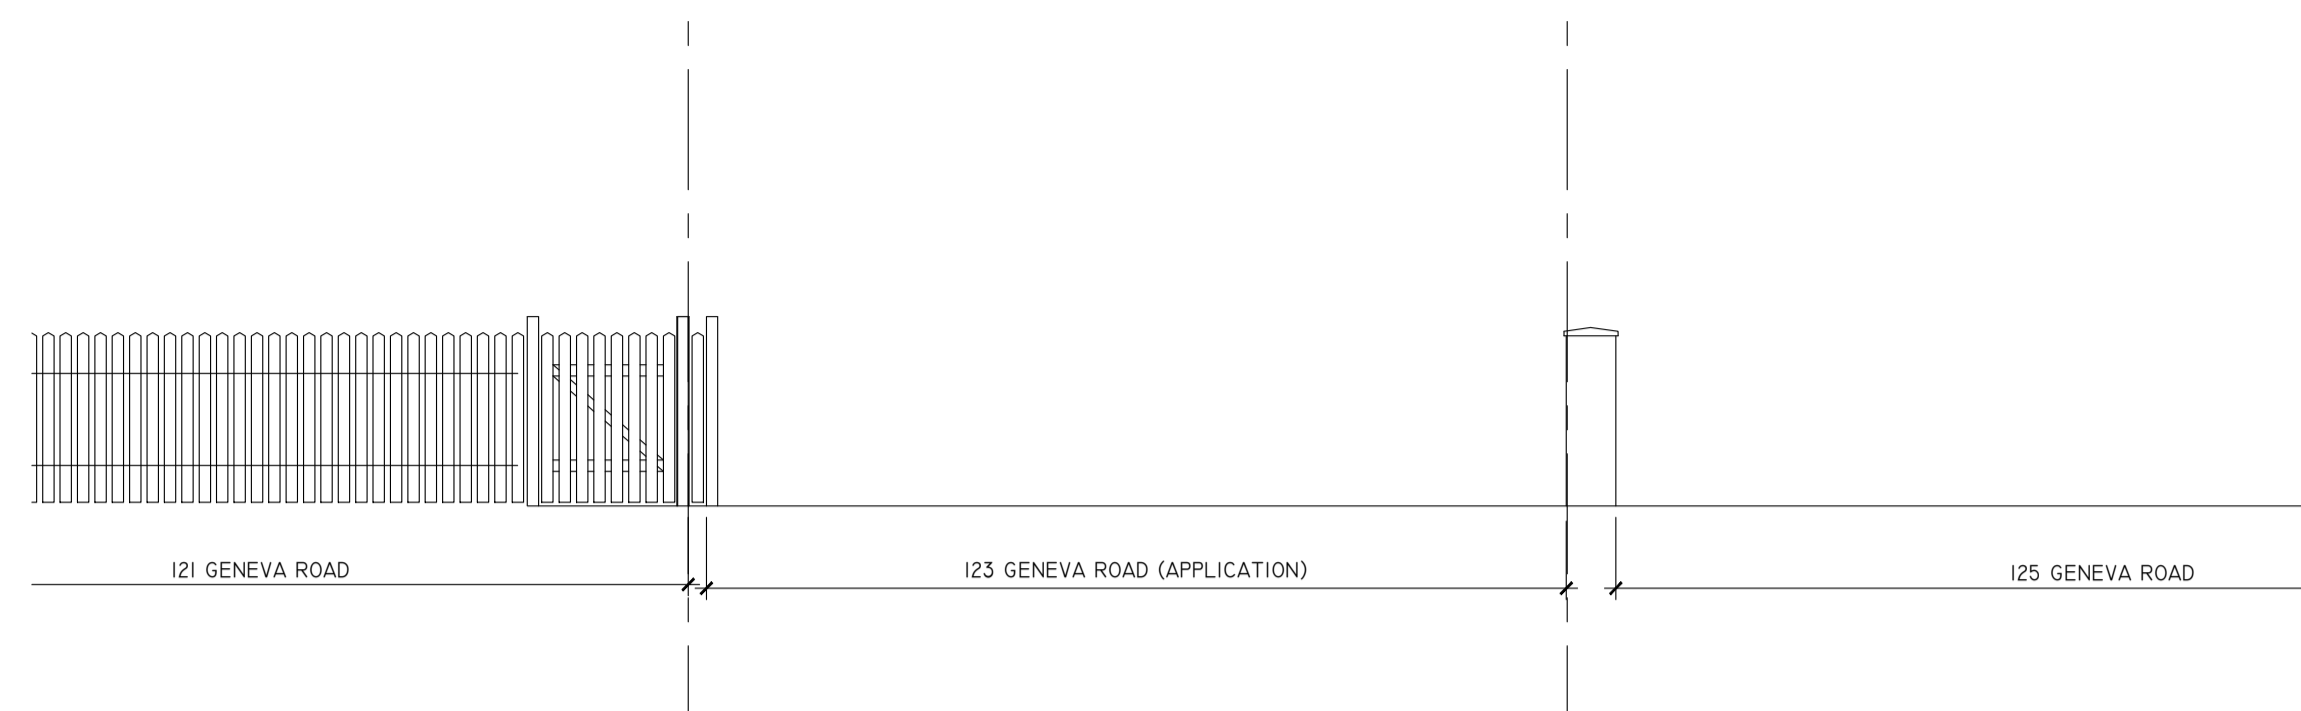


PROPOSED ELEVATION - SCALE 1:50

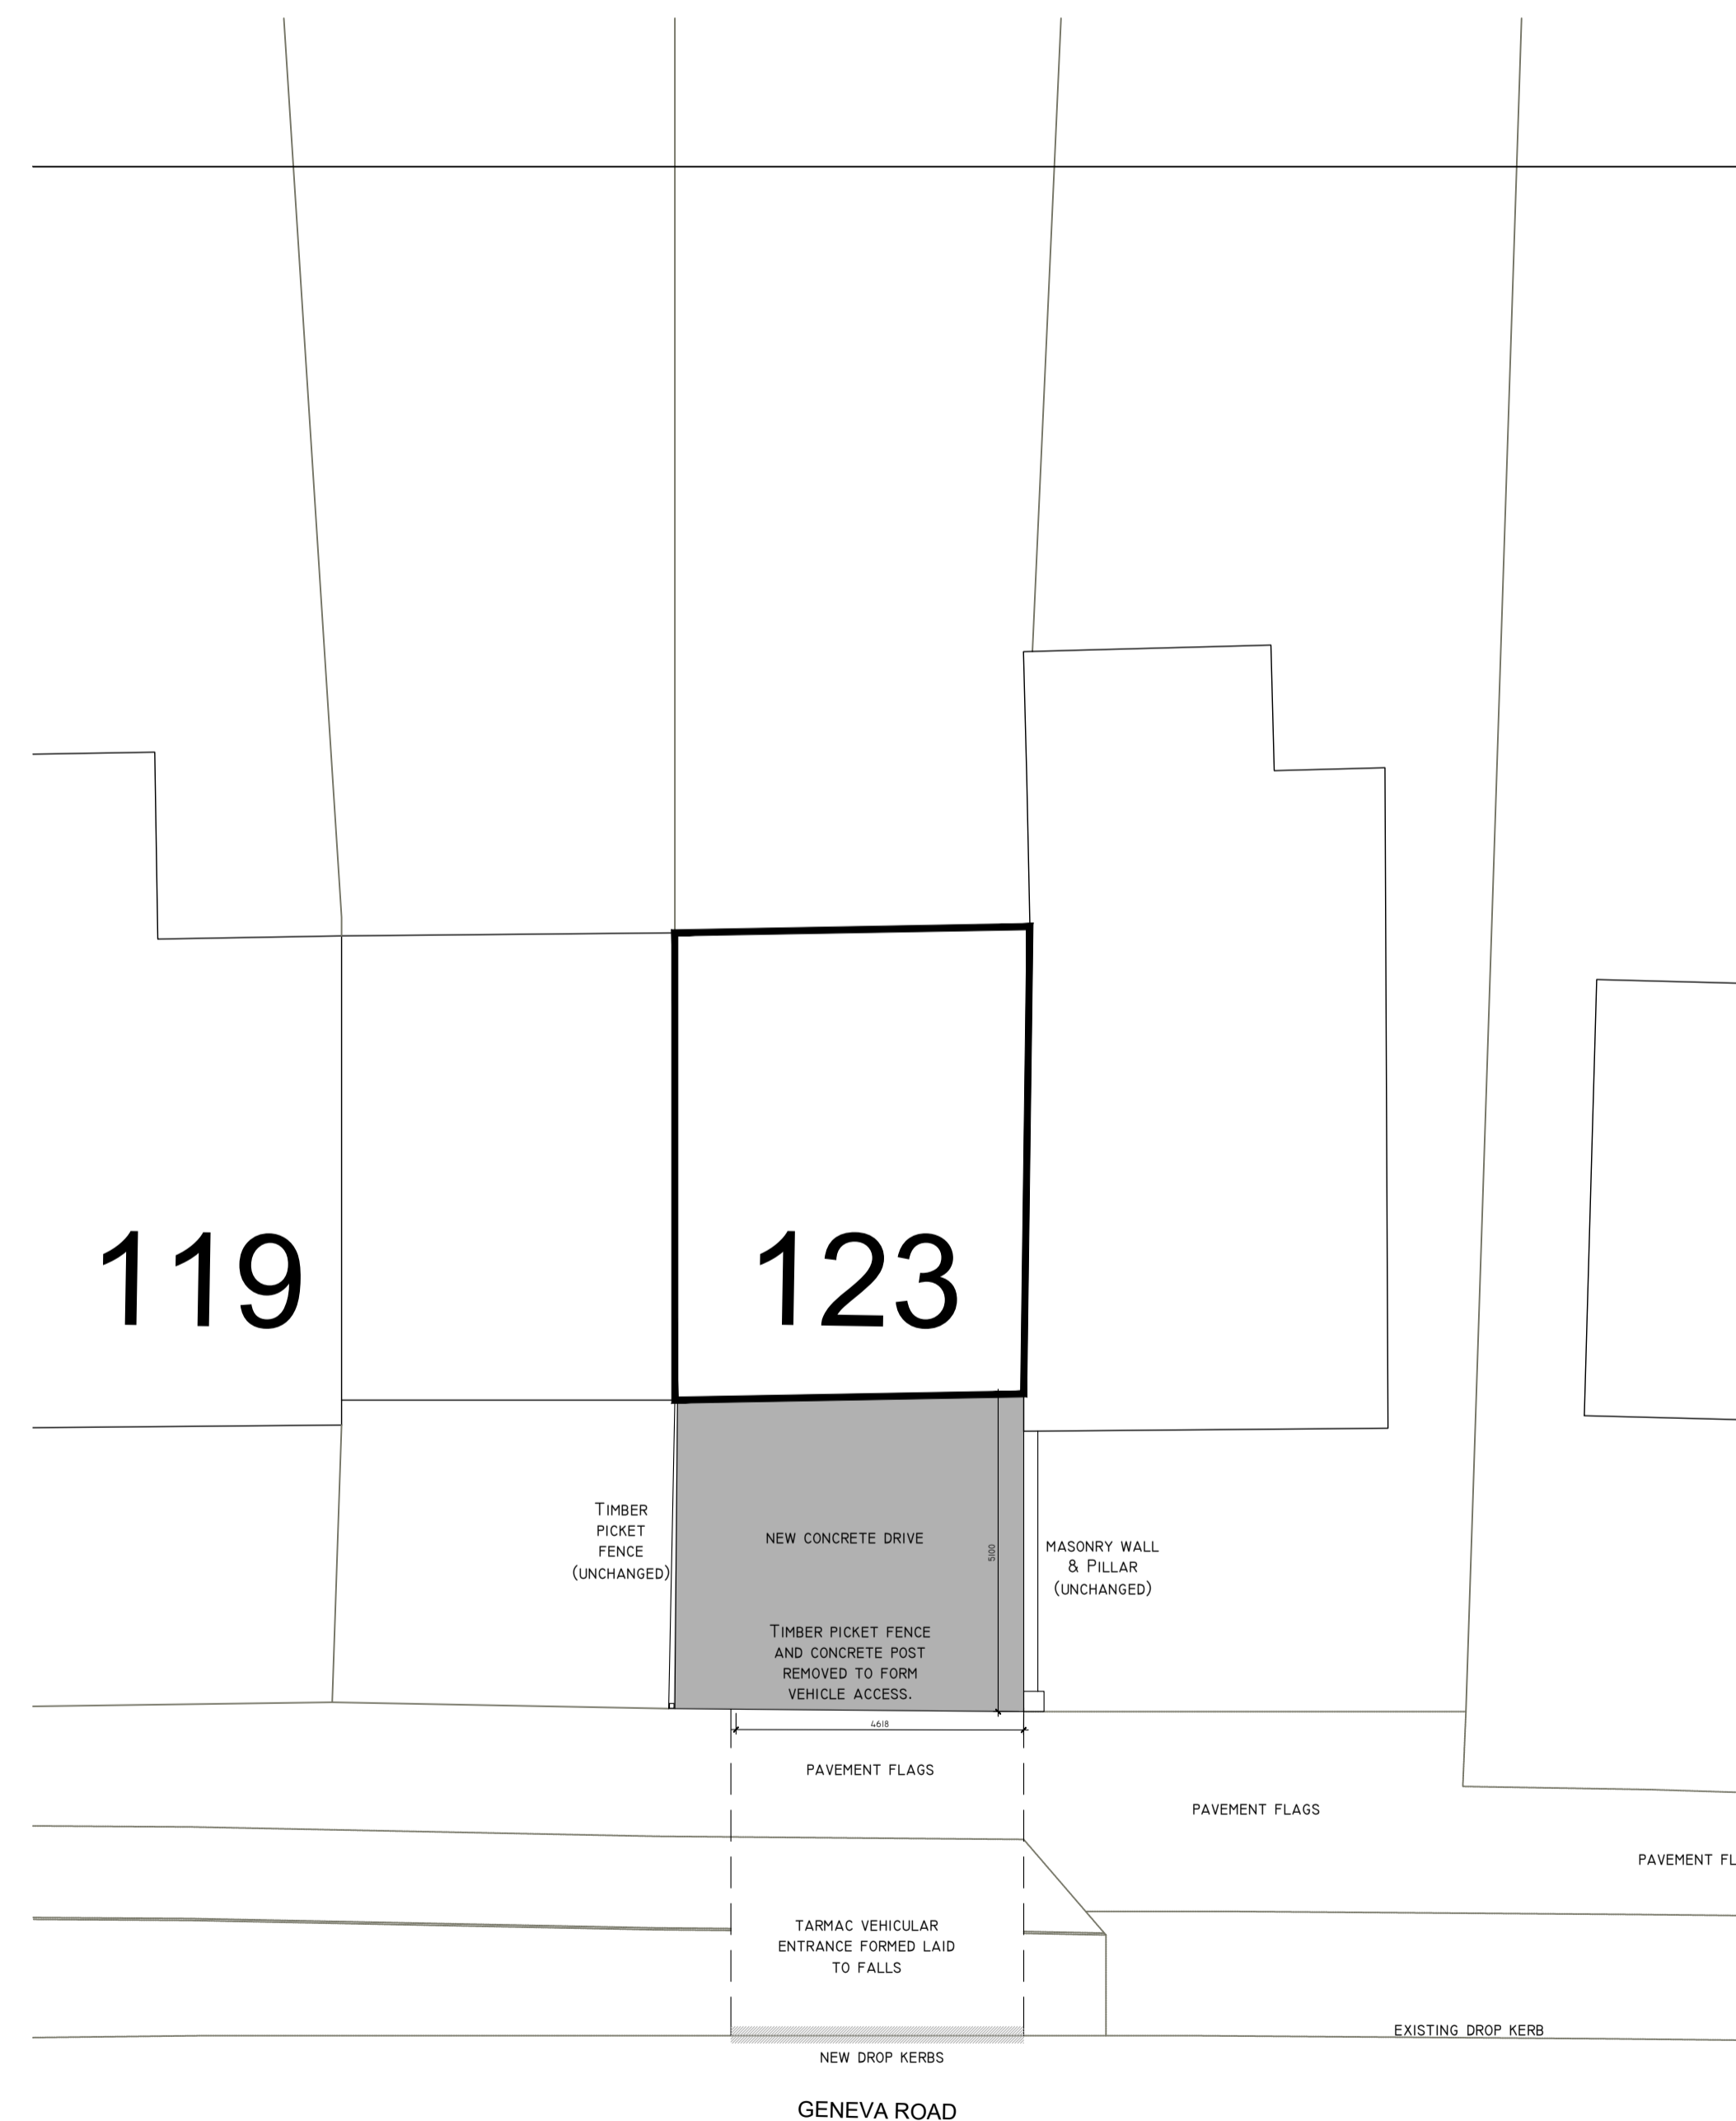

PROPOSED PLAN - SCALE 1:100

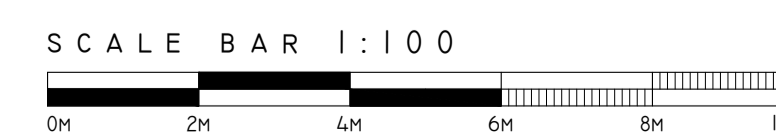

PLANS ARE FOR PLANNING USE ONLY. THE CONTRACTOR IS DEEMED TO HAVE CHECKED ALL DIMENSIONS ON SITE AND IS TO REPORT ANY DISCREPANCIES TO THORNTON ARCHITECTURAL LTD. THE CONTENTS OF THIS DRAWING ARE COVERED BY COPYRIGHT AND REMAIN THE PROPERTY OF THORNTON ARCHITECTURAL LTD. WRITTEN APPROVAL MUST BE OBTAINED FROM THORNTON ARCHITECTURAL LTD PRIOR TO DUPLICATION OR REPRODUCTION OF THIS DRAWING OR ITS CONTENTS. ANY DIMENSIONS NOT SHOWN ARE TO BE CHECKED AND AGREED WITH THORNTON ARCHITECTURAL LTD.

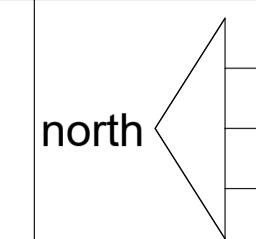

Revisions:

THORNTON Architectural
 Thornton Architectural Ltd
 Unit 10
 Evans Business Centre
 Flexspace Units
 Lingfield Way
 DL1 4QZ
 (T) 01325 314209 (E)
www.thorntonarchitectural.co.uk

Client:
Mrs Kim Lodge

Project:
Proposed Vehicular Crossing
 123 Geneva Road
 DARLINGTON
 DL1 4HS

Drawing Title:
PROPOSED VEHICULAR CROSSING

Existing and Proposed Plan & Elevations.

PLANNING ISSUE

Date: March 2021 Scale: See dwg @ A1

Drawn by: MDT Checked by: -

Job Number: Drawing Number: Rev:

21-102 010 -