
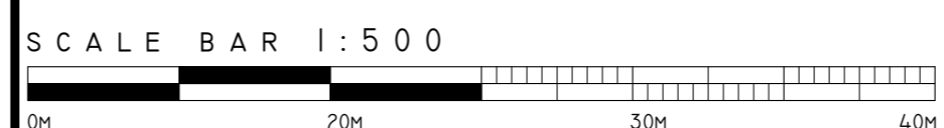


PLANS ARE FOR PLANNING ONLY. THE CONTRACTOR IS DEEMED TO HAVE CHECKED ALL DIMENSIONS ON SITE AND IS TO REPORT ANY DISCREPANCIES TO THORNTON ARCHITECTURAL LTD. THE CONTENTS OF THIS DRAWING ARE COVERED BY COPYRIGHT AND REMAIN THE PROPERTY OF THORNTON ARCHITECTURAL LTD. WRITTEN APPROVAL MUST BE OBTAINED FROM THORNTON ARCHITECTURAL LTD PRIOR TO DUPLICATION OR REPRODUCTION OF THIS DRAWING OR ITS CONTENTS. ANY DIMENSIONS NOT SHOWN ARE TO BE CHECKED AND AGREED WITH THORNTON ARCHITECTURAL LTD.

© Crown Copyright 2021 OS 100035409
 Reproduction in whole or in part is prohibited without the prior permission of Ordnance Survey.
 The information contained on this plan is reproduced from third party data and no guarantee can be given as to its accuracy. Any discrepancy to be reported to Thornton Architectural Ltd prior to construction works commencing.

BLOCK PLAN - SCALE 1:500

LOCATION PLAN - 1:1250

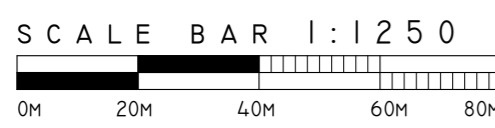

THORNTON Architectural
 Thornton Architectural Ltd
 Block 3,
 St Cuthberts House,
 Durham Way North
 Newton Aycliffe,
 DL5 6DN
 (T) 01325 314209

Client:
 Mrs Kim Lodge

Project:
 Proposed Vehicular Crossing
 123 Geneva Road
 DARLINGTON
 DL1 4HS

Drawing Title:
 PROPOSED VEHICULAR CROSSING

Location and Block Plan

PLANNING ISSUE

Date: March 2021
 Drawn by: MDT
 Drawing Number: 21-101 - 01

Scale: A2@As shown
 Checked by: -
 Rev: -

Revisions: