



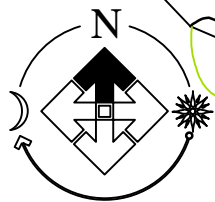

1 : 1250

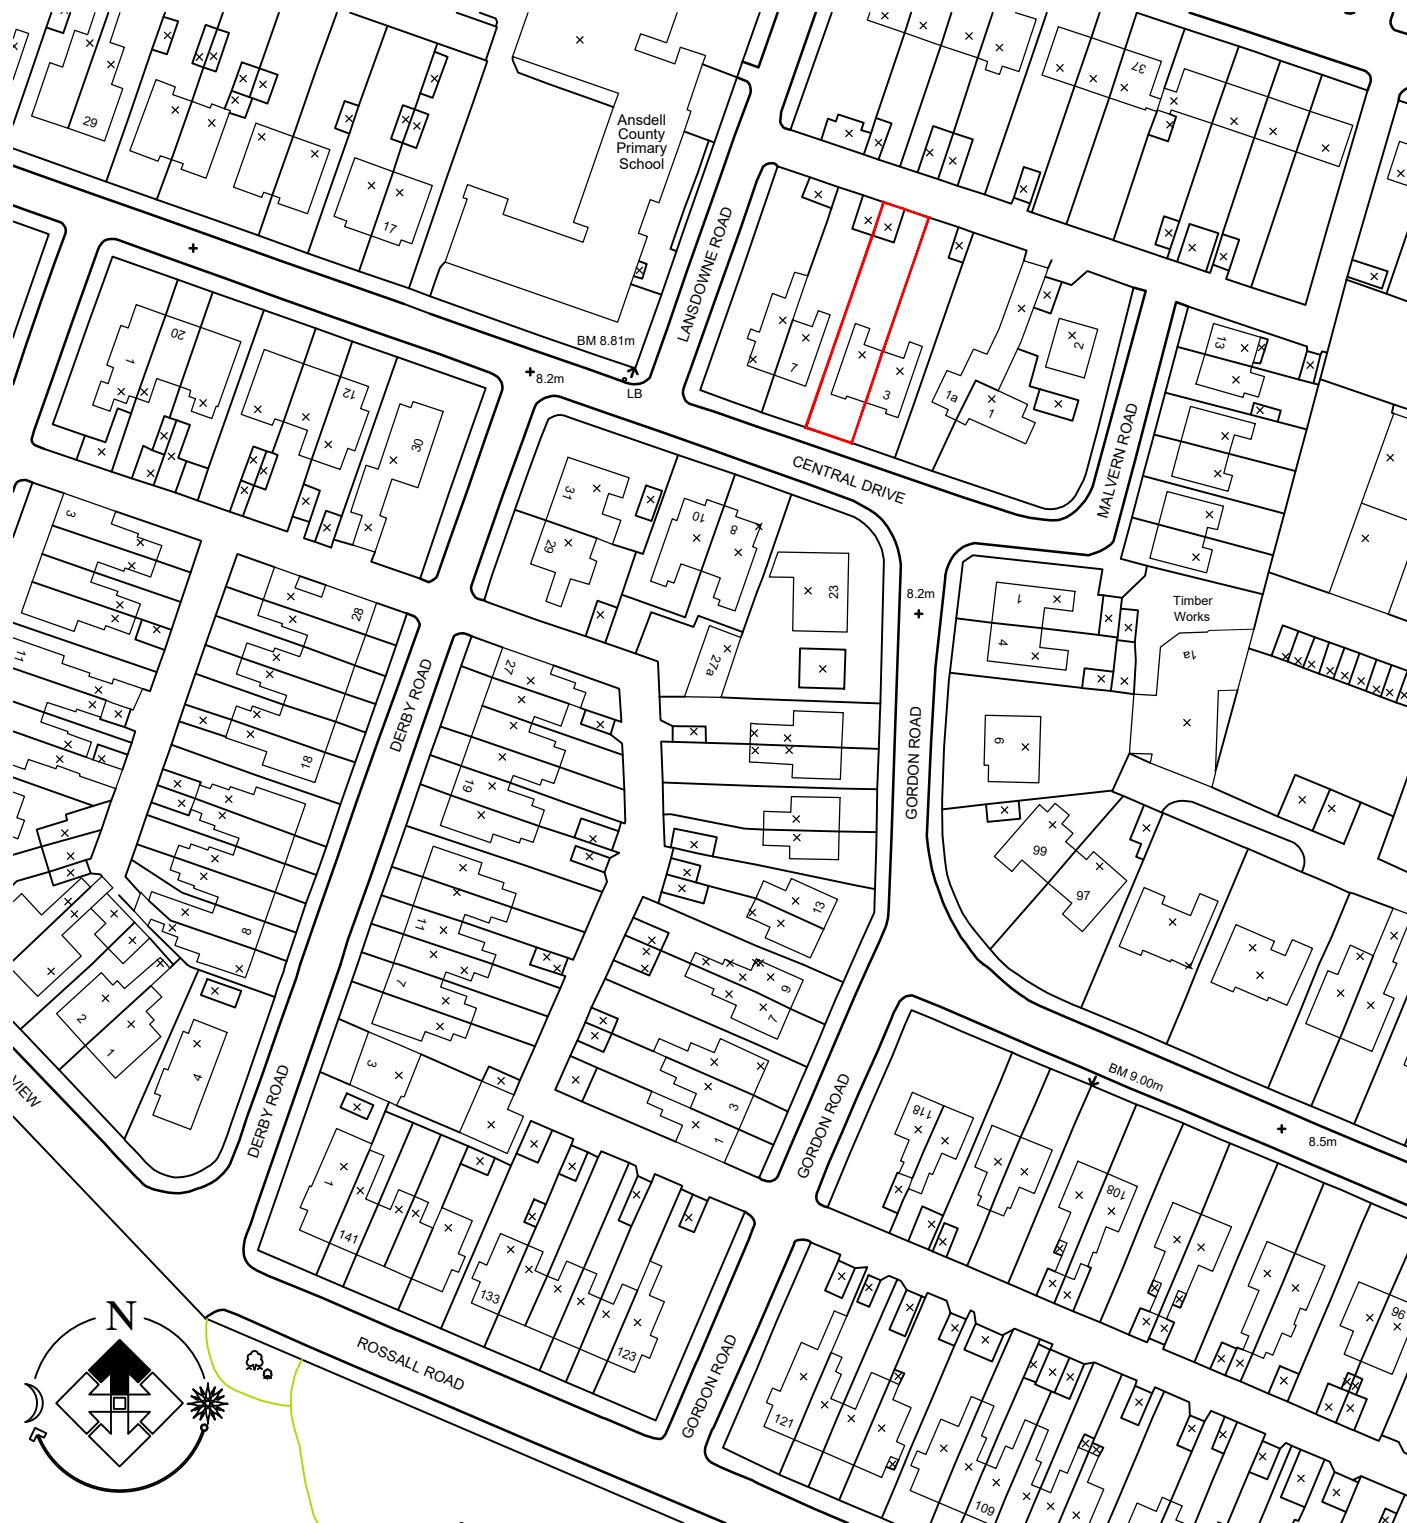

PLANNING

Client:
Mr S Reid

Project:
Proposed Rear Extension

Drawing Title:
Location Plan
5 Central Drive, Ansdell

Drawn:
ms

Checked:

Scale:
1:1250

Date:
Dec 20

Job No:
20-077

Drawing No:
1001

Rev:

 **clover**
architectural design

9 clover drive, freckleton, preston, lancashire pr4 1tg
tel: 07773 014899 email info@clover-design.co.uk