


BLOCK PLAN AS PROPOSED 1:500

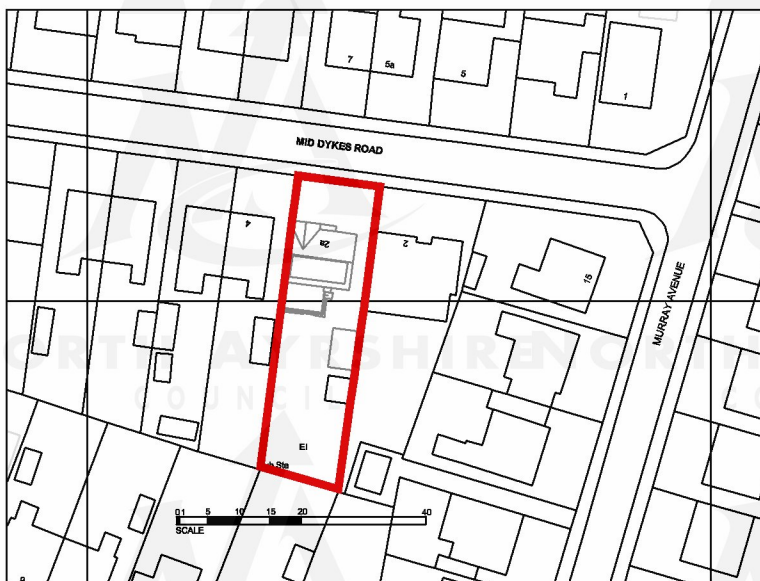

LOCATION PLAN AS EXISTING 1:1250

Rev	Date	Description
-	18.03.21	planning

Client :
Bill Beattie

Project :
2A Mid Dykes Rd. KA21 6BZ

Drawing Title :
**Location and Block Plan
As Existing and Proposed**

CHG Design Ltd

54 Braehead, Lochwinnoch PA12 4AS
T: 01505842439 M: 07739827647
info@chgarchitecture.com

Drg No : 2104D-00 Date : 03.02.21

Scale : as noted@A3 Rev : -

Status : Planning