


Boundary Line

EXISTING EASTERN SIDE ELEVATION

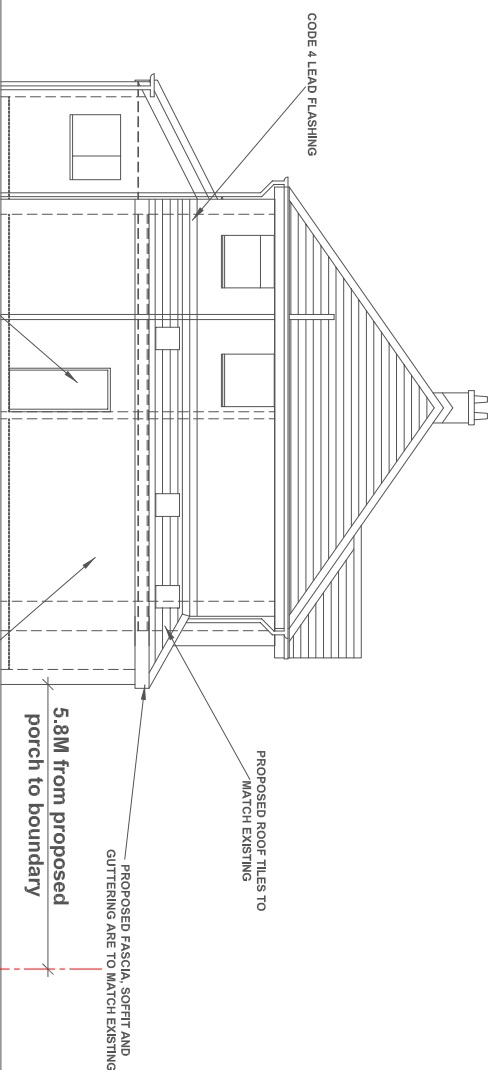

Boundary Line

PROPOSED EASTERN SIDE ELEVATION

REVISIONS:			
REV:	DATE:	DISPOSITION:	
SITE:		STATUS:	
MR. AND MRS. P. EDWARDS 1401 SOUTH PARKWAY CROSBY, LIVERPOOL, L23 9BA		PLANNING APPLICATION DRG NO:	
CLIENT:		JOB NO:	
MR. AND MRS. P. EDWARDS			
JOB TITLE:		REVISION:	
PROPOSED SINGLE STOREY SIDE EXTENSION AND FRONT PORCH.		A	
DRAWING TITLE:			
EXISTING AND PROPOSED EASTERN SIDE ELEVATIONS		SCALE: 1/100 = 1" = 10'-0" AS DATE: 28/02/2021	