


## EXISTING WESTERN SIDE ELEVATION

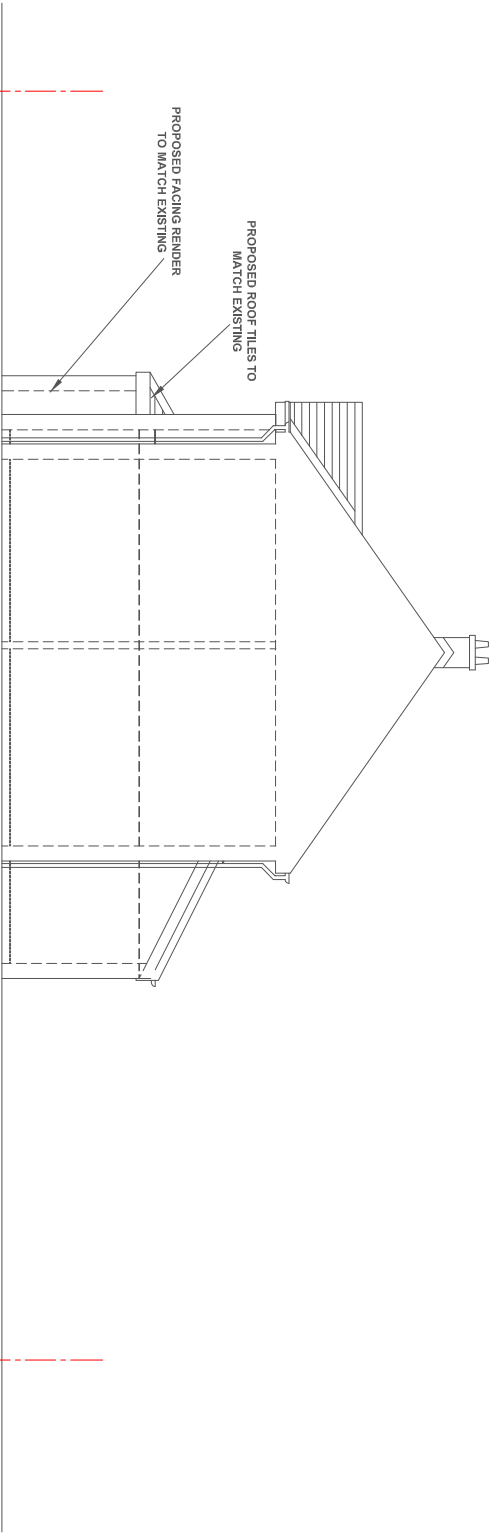

# PROPOSED WESTERN SIDE ELEVATION

[illegible]